


8/23/99



PROJ. REFERENCE NO.
R-5014

SHEET NO.
X-101

75 70 65 60 55 50 45 40 35 30 25 20 15 10 5 0 5 10 15 20 25 30 35 40 45 50 55 60 65 70 75

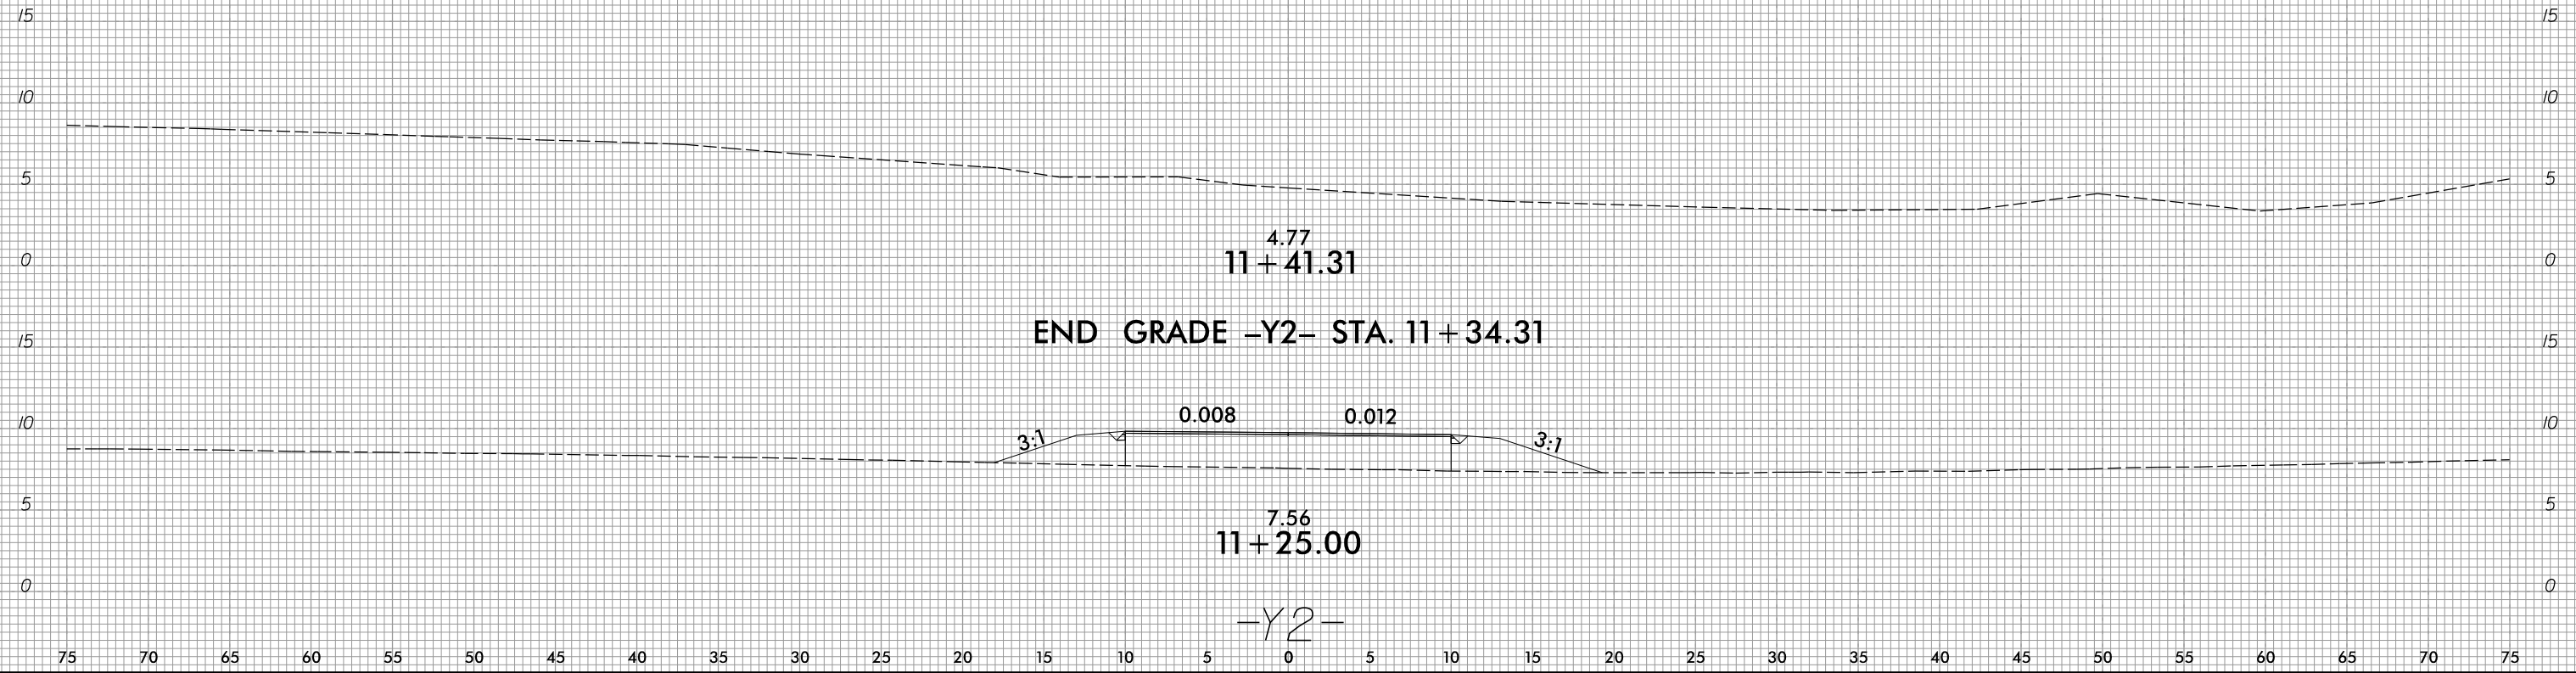

75 70 65 60 55 50 45 40 35 30 25 20 15 10 5 0 5 10 15 20 25 30 35 40 45 50 55 60 65 70 75

I:\25\2018  
Rt\Roadway\CorridorModeling\R5014\_Rdy\_XPL\_Y2.dgn  
gnar.ctb