




8/23/99






PROJ. REFERENCE NO.	SHEET NO.
R-5014	X-105

75 70 65 60 55 50 45 40 35 30 25 20 15 10 5 0 5 10 15 20 25 30 35 40 45 50 55 60 65 70 75

END GRADE -Y3A- STA. 12+63.62

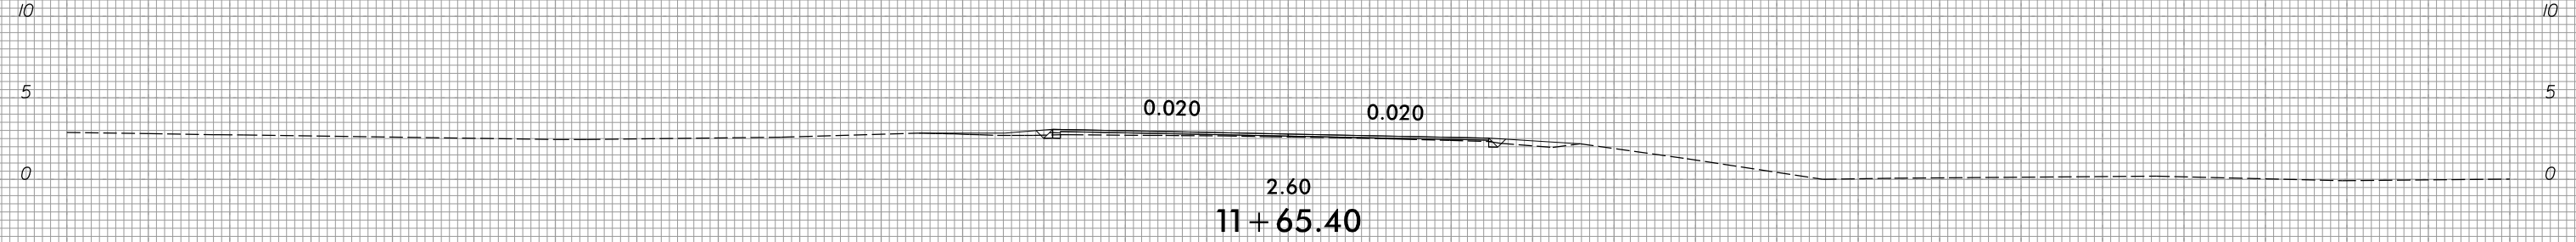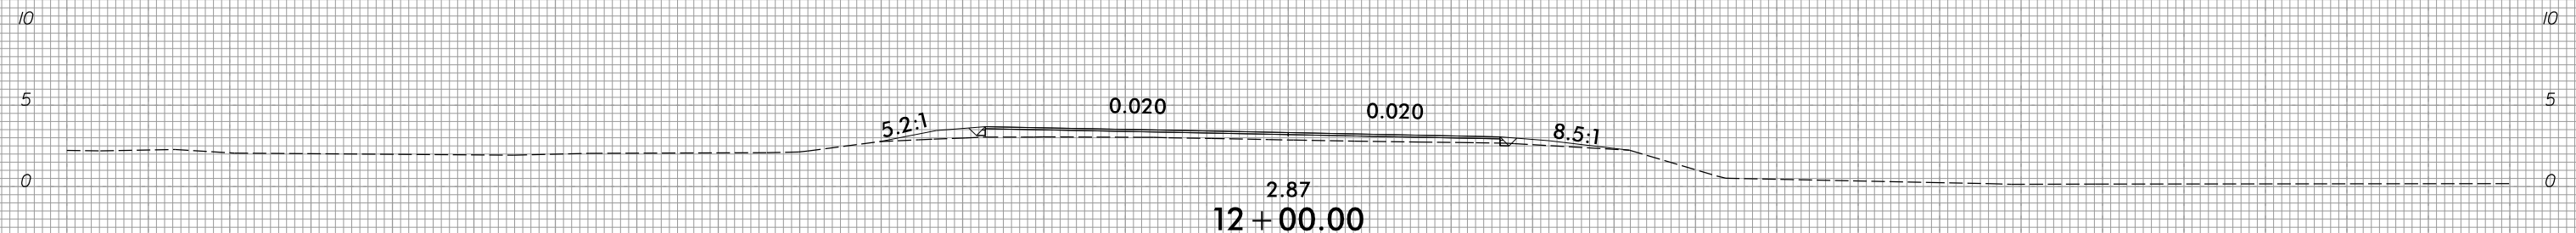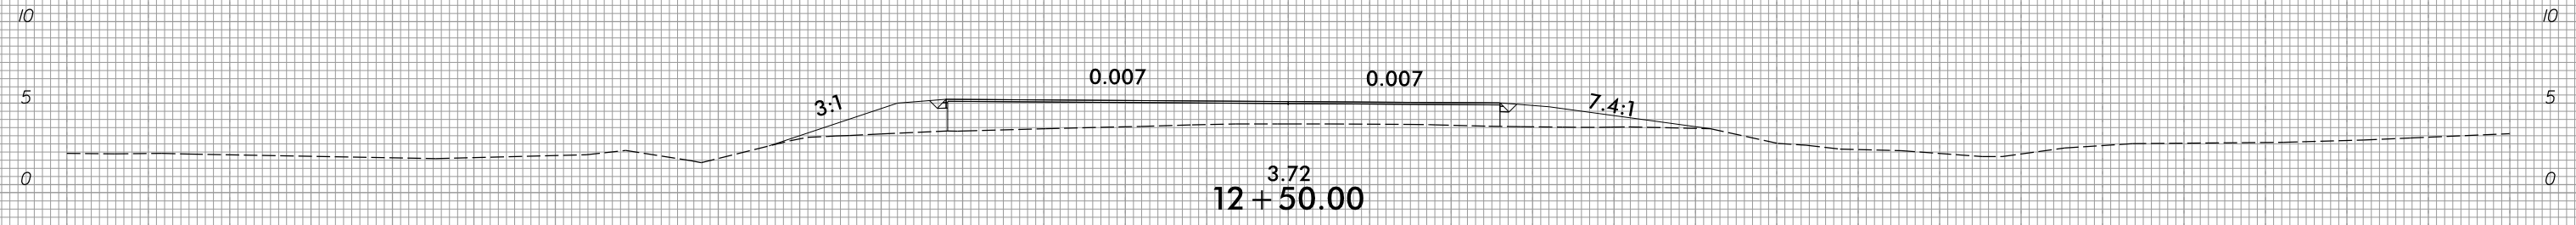

BEGIN GRADE /CONSTRUCTION -Y3A- STA. 11+60.00

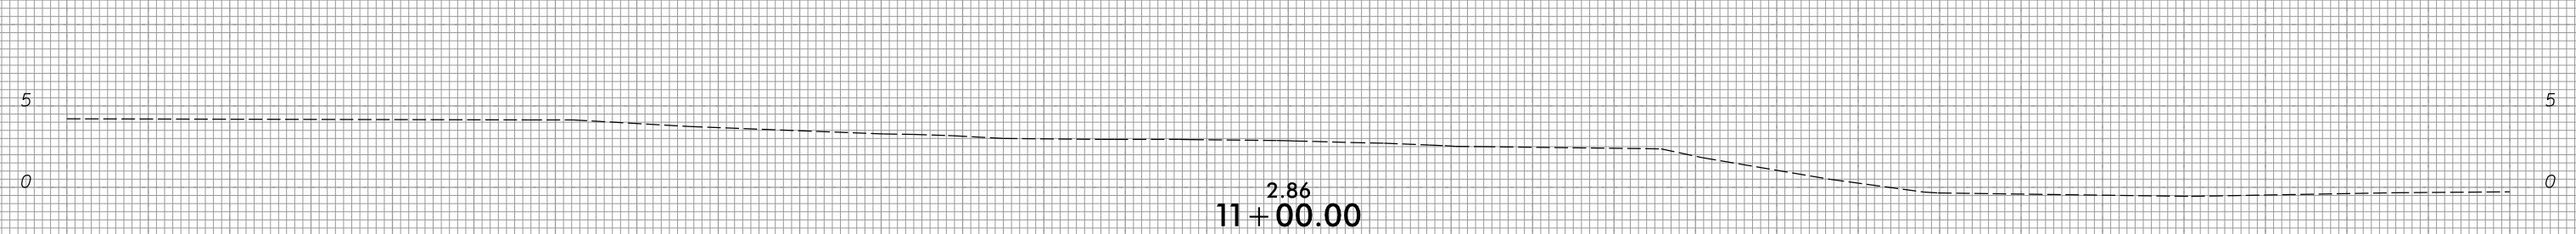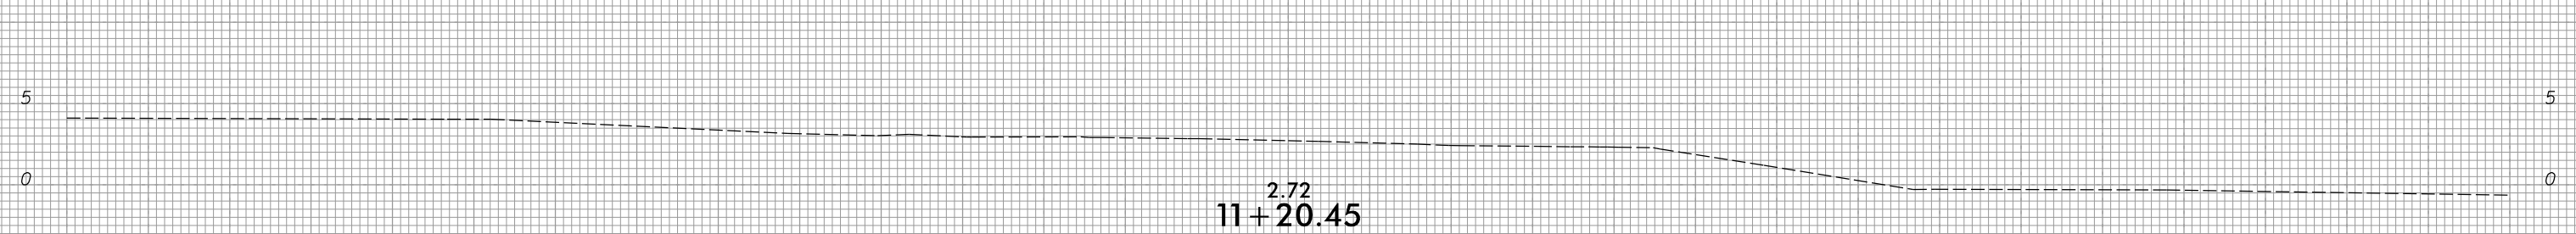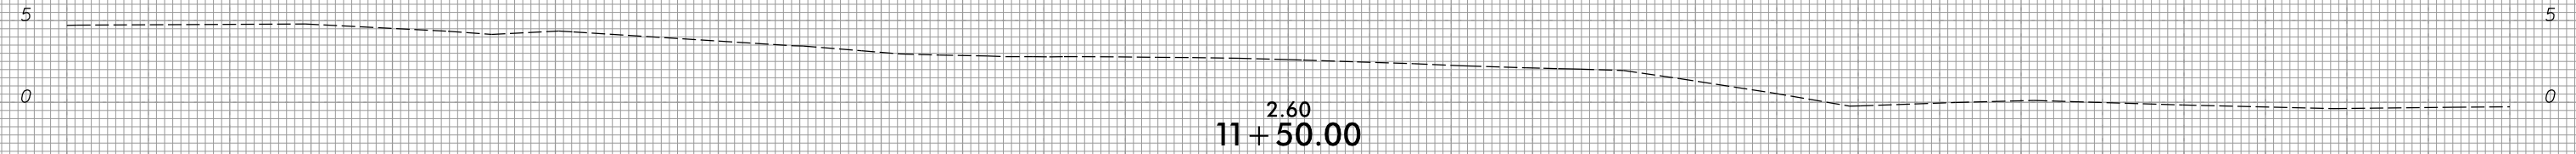

-Y3A-

75 70 65 60 55 50 45 40 35 30 25 20 15 10 5 0 5 10 15 20 25 30 35 40 45 50 55 60 65 70 75

I:\25\2018
Rt\Roadway\CorridorModeling\R5014_Rdy_XPL_Y3A.dgn
gnar.ctb