
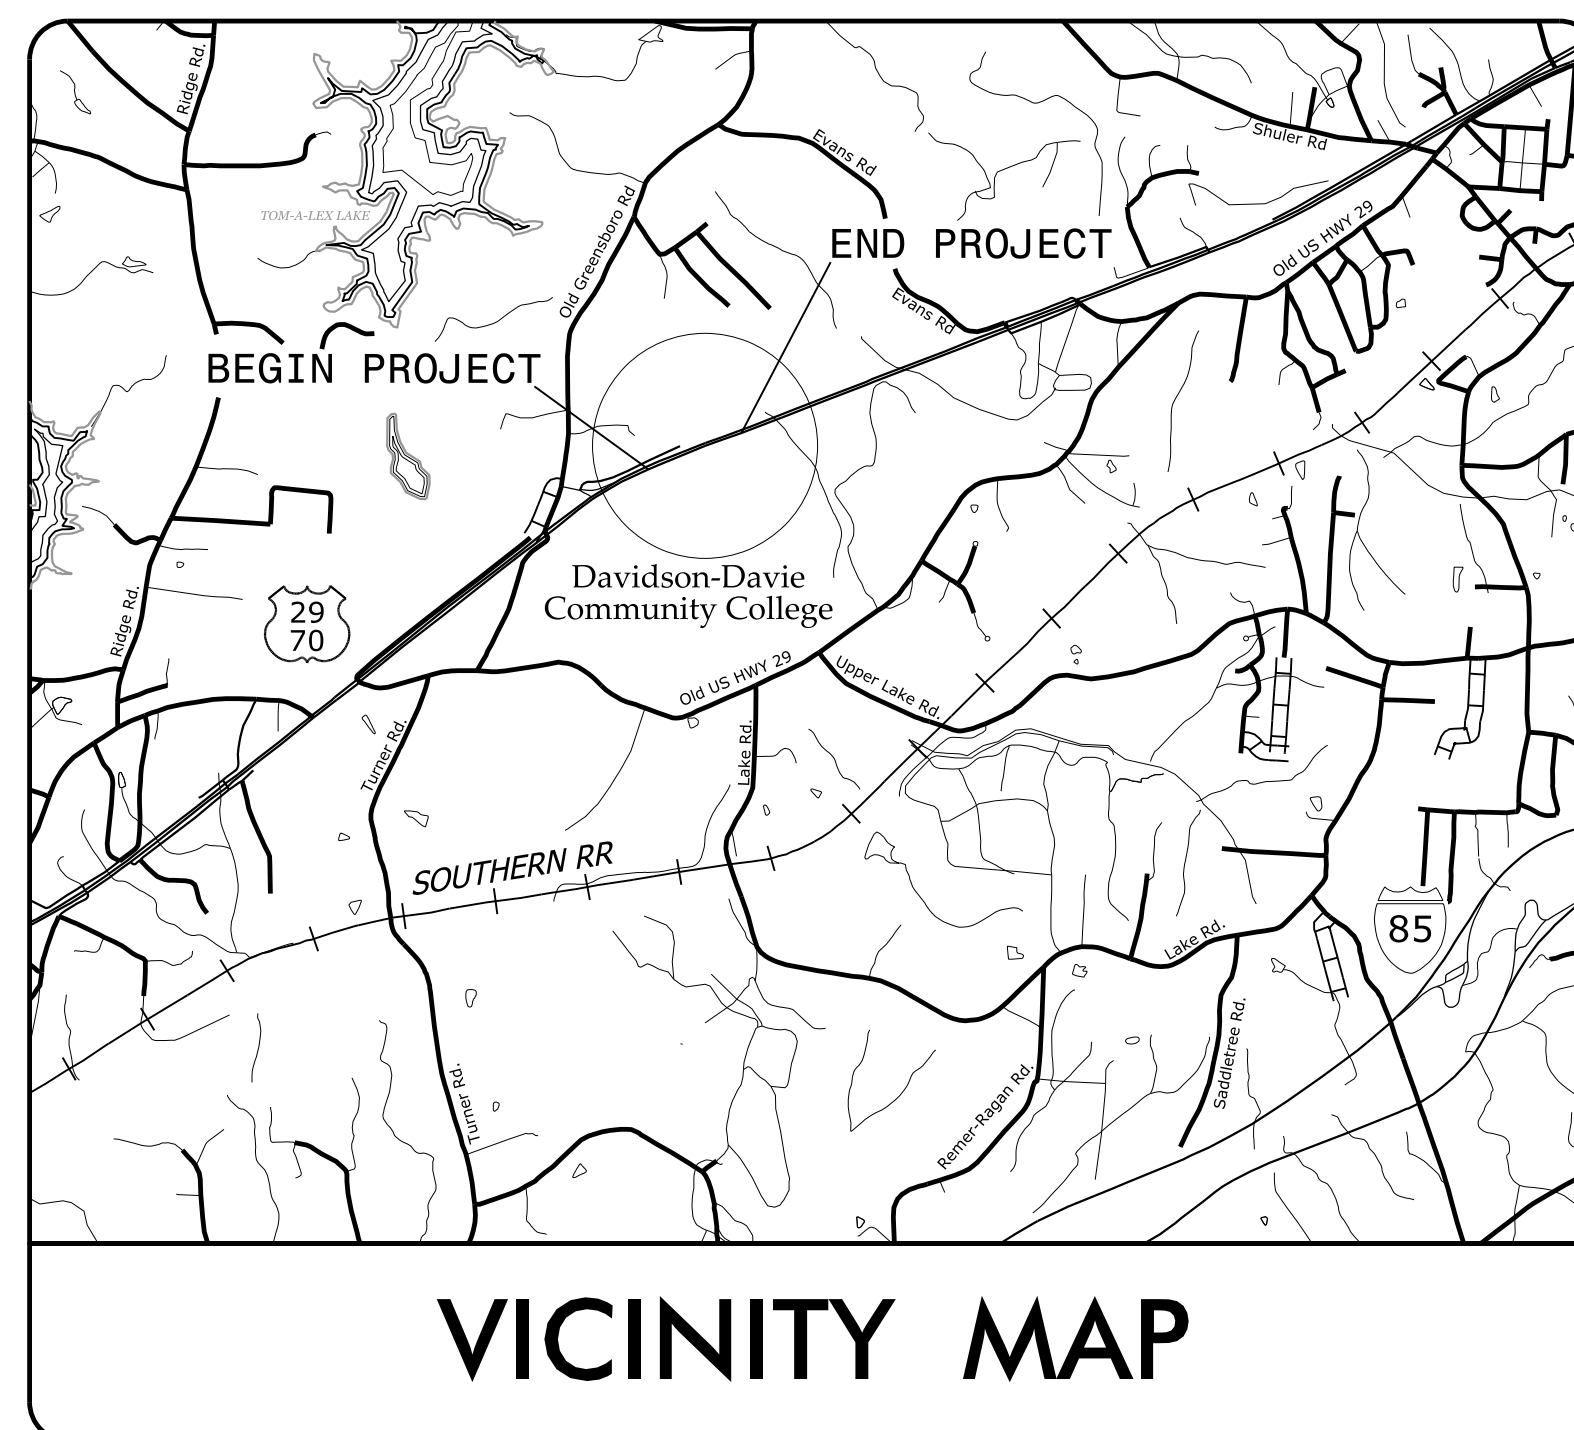


STATE OF NORTH CAROLINA
DIVISION OF HIGHWAYS

TRANSPORTATION MANAGEMENT PLAN

DAVIDSON COUNTY

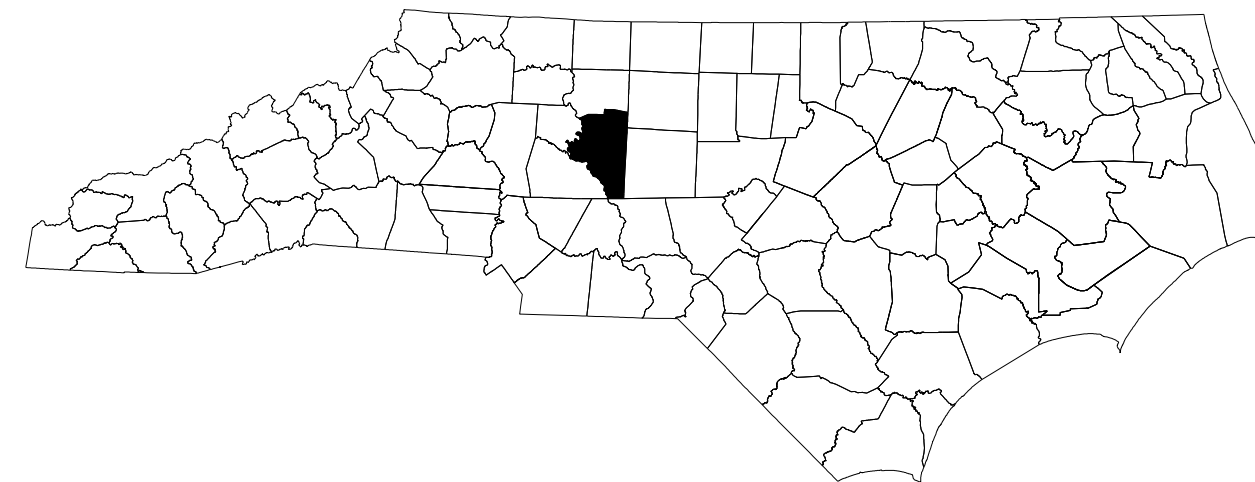


INDEX OF SHEETS

SHEET NO.	TITLE
TMP-1	TITLE SHEET, VICINITY MAP, AND INDEX OF SHEETS
TMP-1A	LIST OF APPLICABLE ROADWAY STANDARD DRAWINGS AND LEGEND
TMP-1B	TEMPORARY PAVEMENT MARKING SCHEDULE
TMP-2 THRU TMP-2B	TRANSPORTATION OPERATIONS PLAN: (MANAGEMENT STRATEGIES AND GENERAL NOTES)
TMP-3 THRU TMP-3C	TEMPORARY TRAFFIC CONTROL PHASING
TMP-4 THRU TMP-11A	PHASE I TEMPORARY TRAFFIC CONTROL DETAILS
TMP-12 THRU TMP-20	PHASE II TEMPORARY TRAFFIC CONTROL DETAILS
TMP-21	SOUTHBOUND -L- TO OLD GREENSBORO ROAD DETOUR
TMP-22	CALDCLEUGH RD / DCCC TO NORTHBOUND -L- DETOUR
TMP-23 THRU TMP-36	PHASE III TEMPORARY TRAFFIC CONTROL DETAILS
TMP-37 THRU TMP-47	PHASE IV TEMPORARY TRAFFIC CONTROL DETAILS
TMP-48	OVERSIZED VEHICLE ADVANCE WARNING SIGNING
TMP-49 THRU TMP-50	SIGN DESIGNS

SHEET NO.
TMP-1

03-AUG-2021 15:56
 P:\5005407\NCDOT\CIVIL\5737\TrafficControl\Plans\Alternative\5737_TCP_1.dgn
 AT PF2JAC4N
 mishok

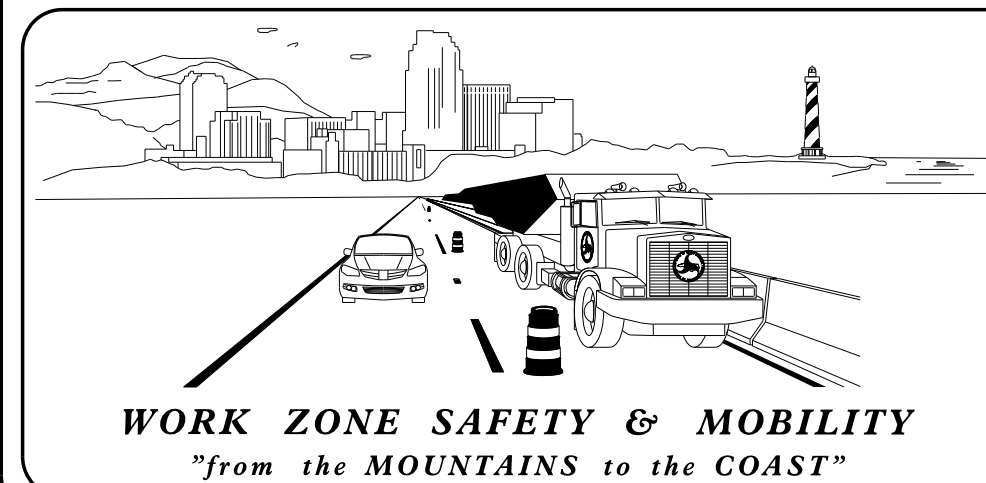

PLANS PREPARED BY:


J. TODD BROOKS, PE
PROJECT ENGINEER

J. ABRAHAM WILES
PROJECT DESIGN ENGINEER

NCDOT CONTACTS:

KENNETH C. THORNEWELL, PE
PROJECT ENGINEER

ALLA LYUDMIRSKAYA
PROJECT DESIGN ENGINEER

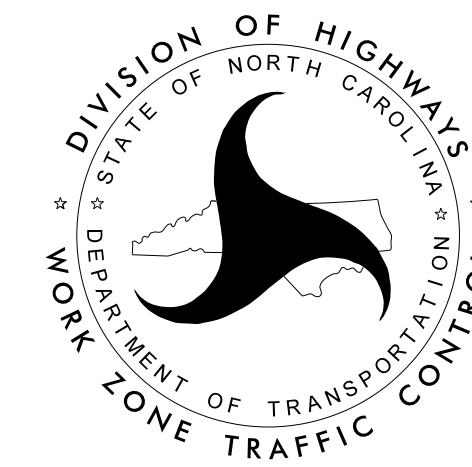

**DOCUMENT NOT CONSIDERED FINAL
UNLESS ALL SIGNATURES COMPLETED**

PLAN PREPARED FOR N.C.D.O.T. BY:


Dewberry

2610 WYCLIFF ROAD
SUITE 410
RALEIGH, NC 27607
PHONE: 919.881.9939
NC COA No. F-0929

APPROVED: _____

DATE: _____

SEAL

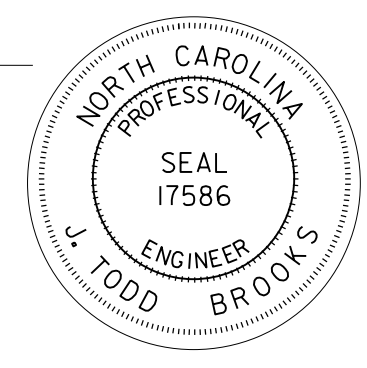

PROJECT: R-5737