
ROADWAY STANDARD DRAWINGS

THE FOLLOWING ROADWAY STANDARDS AS SHOWN IN "ROADWAY STANDARD DRAWINGS" -PROJECT SERVICES UNIT - N.C. DEPARTMENT OF TRANSPORTATION - RALEIGH, N.C., DATED JANUARY 2018 ARE APPLICABLE TO THIS PROJECT AND BY REFERENCE HEREBY ARE CONSIDERED A PART OF THESE PLANS:

STD. NO.	TITLE		
903.20	WOOD SIGN POST		
1101.01	WORK ZONE ADVANCE WARNING SIGNS		
1101.02	TEMPORARY LANE CLOSURES		
1101.03	TEMPORARY ROAD CLOSURES		
1101.04	TEMPORARY SHOULDER CLOSURES		
1101.05	WORK ZONE VEHICLE ACCESSES		
1101.11	TRAFFIC CONTROL DESIGN TABLES		
1110.01	STATIONARY WORK ZONE SIGNS		
1110.02	PORTABLE WORK ZONE SIGNS		
1115.01	FLASHING ARROW BOARDS		
1130.01	DRUM		
1135.01	CONES		
1145.01	BARRICADES - TYPE III		
1150.01	FLAGGING DEVICES		
1160.01	TEMPORARY CRASH CUSHION - REFLECTIVE END TRE		
1165.01	TRUCK MOUNTED ATTENUATOR - DELINEATION		
1170.01	POSITIVE PROTECTION - PORTABLE CONCRETE BAR		
1180.01	SKINNY DRUM		
1205.01	PAVEMENT MARKINGS - LINE TYPES AND OFFSETS		
1205.02	PAVEMENT MARKINGS - DIVIDED AND UNDIVIDED RO		
1205.03	PAVEMENT MARKINGS - INTERCHANGES		
1205.04	PAVEMENT MARKINGS - INTERSECTIONS		
1205.05	PAVEMENT MARKINGS - TURN LANES		
1205.07	PAVEMENT MARKINGS - PEDESTRIAN CROSSWALKS		
1205.08	PAVEMENT MARKINGS - SYMBOLS AND WORD MESSAGE		
1205.14	PAVEMENT MARKINGS - ROUNDABOUTS		
1250.01	PAVEMENT MARKER SPACING		
1251.01	RAISED PAVEMENT MARKERS - PERMANENT AND TEM		

04-AUG-202111:28 P:\50084077\CAD\Civii\R5737\Traffic\TrafficControl\TCP\Plans\Alternative\R5737_TCP_TCP_IA.dgn

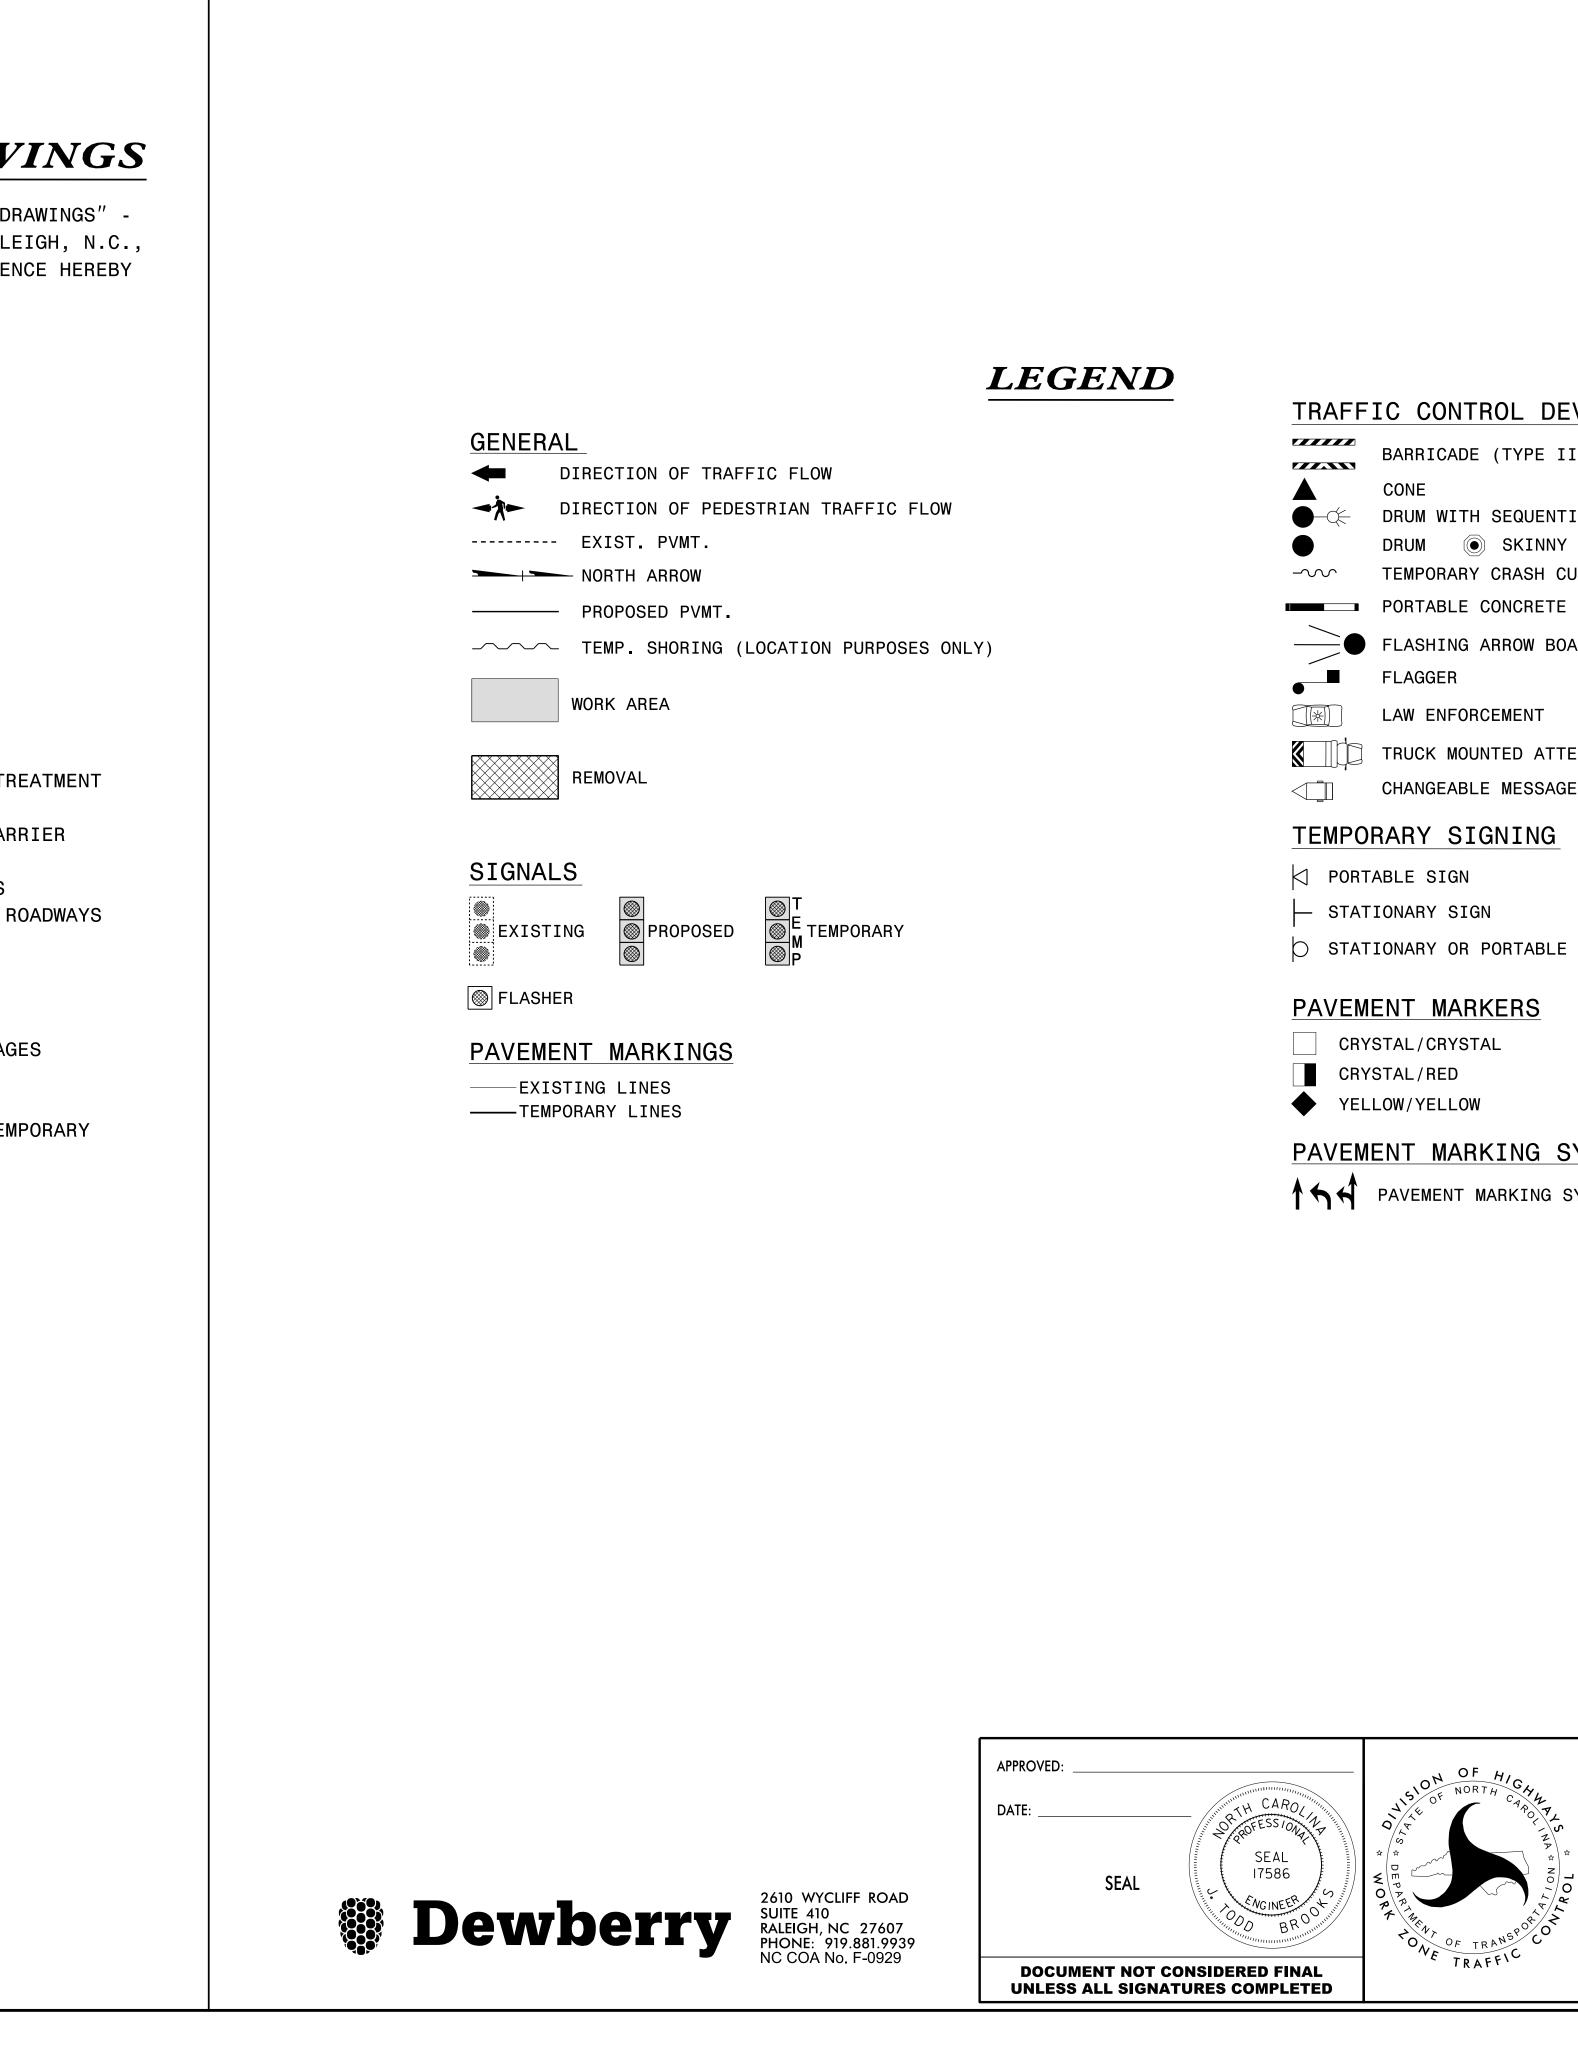

		PROJ. REFERENCE NO.	SHEET NO.
		R-5737	TMP-1A
TRAFF	IC CONTROL DEVICES		
	BARRICADE (TYPE III)		
	CONE		
●–¢–	DRUM WITH SEQUENTIAL FLASHING WARN	IING LIGHTS	
	DRUM 🔘 SKINNY DRUM 💿 TUBULA	R MARKER	
-~~	TEMPORARY CRASH CUSHION		
	PORTABLE CONCRETE BARRIER (P.C.B.)		
	FLASHING ARROW BOARD		
	FLAGGER		
	LAW ENFORCEMENT		
	TRUCK MOUNTED ATTENUATOR (TMA)		
	CHANGEABLE MESSAGE SIGN		
TEMPO	RARY SIGNING		
	ABLE SIGN		
	IONARY SIGN		
I	IONARY OR PORTABLE SIGN		
	IONANT ON FORTABLE SIGN		
PAVEM	ENT MARKERS		
	STAL/CRYSTAL		
	STAL/RED		
	LOW/YELLOW		
PAVEM	ENT MARKING SYMBOLS		
↑ ← ↑	PAVEMENT MARKING SYMBOLS		

ROADWAY STANDARD DRAWINGS & LEGEND