
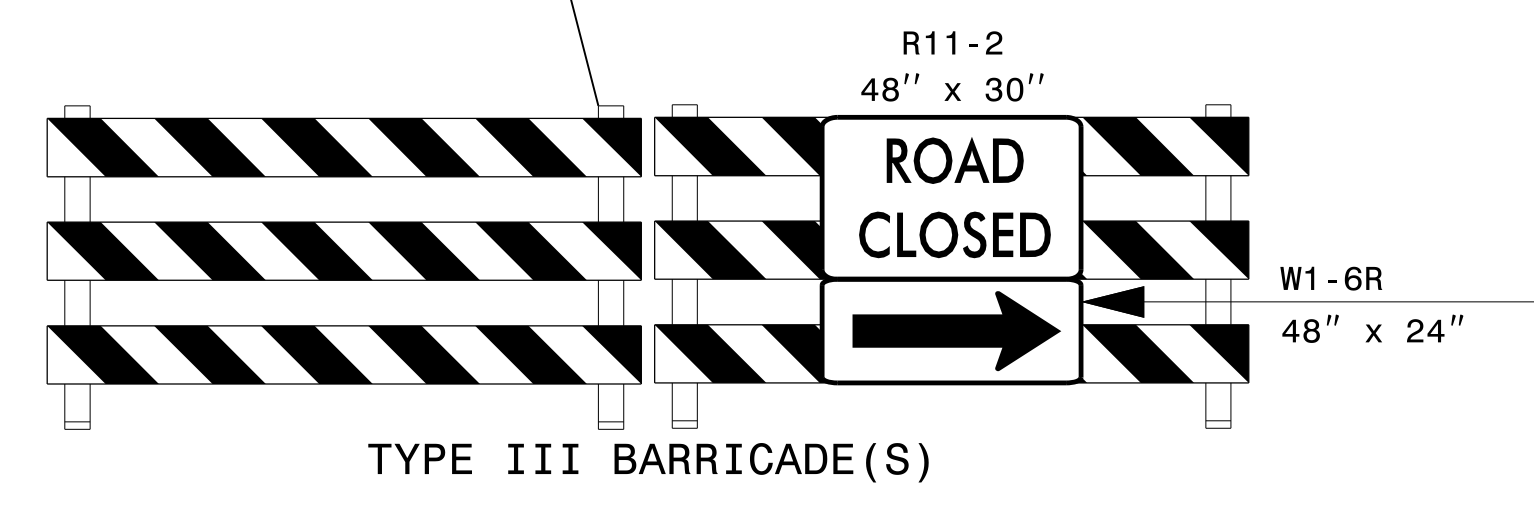


RETAIN EXISTING BARRICADES AND END-OF-ROAD SIGNS

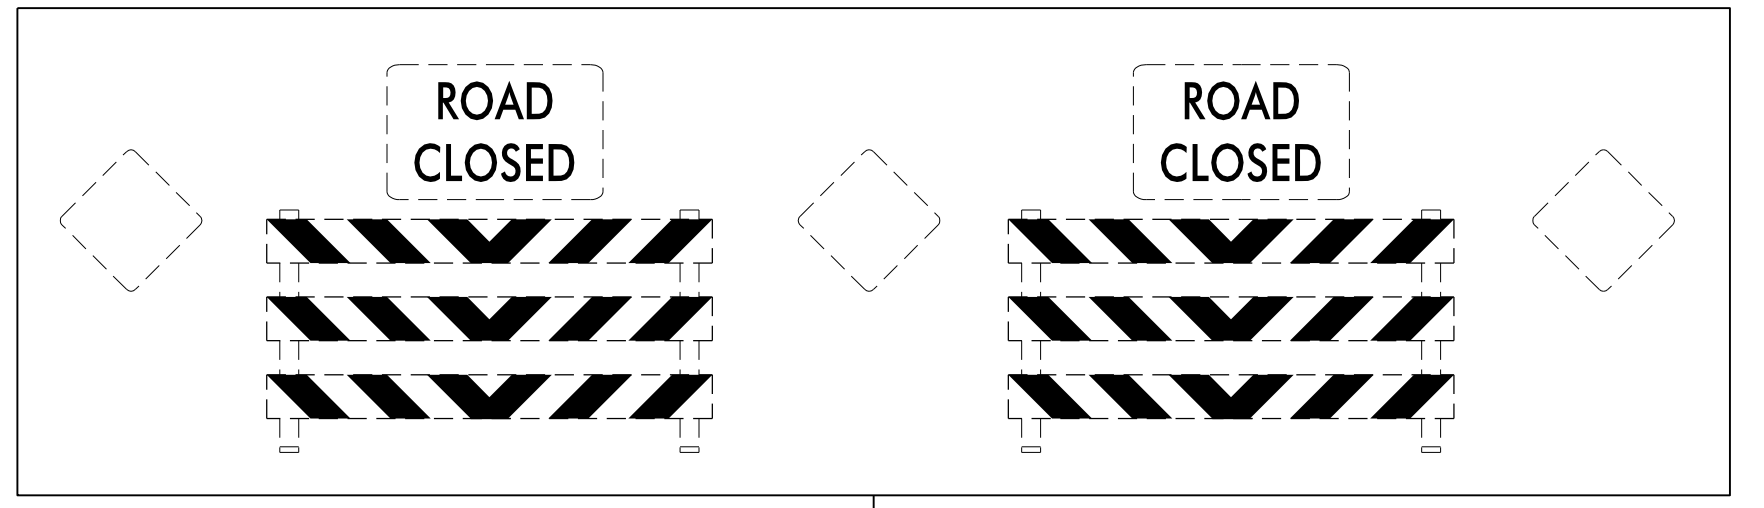

TEMPORARY PAVEMENT MARKING		
PAVEMENT MARKING LINES:		
P1	SOLID WHITE EDGELINE	PAINT (4")
P13	YELLOW DOUBLE CENTER	PAINT (4")

I3-JUL-2021 10:37
 P:\5006407\CAD\CIVIL\5737\TrafficControl\Plans\Alternative\5737_TCP_18.dgn
 AT_PCOUAT3J
 abeshear.s

2610 WYCLIFF ROAD
 SUITE 410
 RALEIGH, NC 27607
 PHONE: 919.881.9939
 NC COA No. F-0929

APPROVED: _____
 DATE: _____

SEAL

**DOCUMENT NOT CONSIDERED FINAL
 UNLESS ALL SIGNATURES COMPLETED**

PHASE II DETAIL