



RETAIN EXISTING BARRICADES AND END-OF-ROAD SIGNS

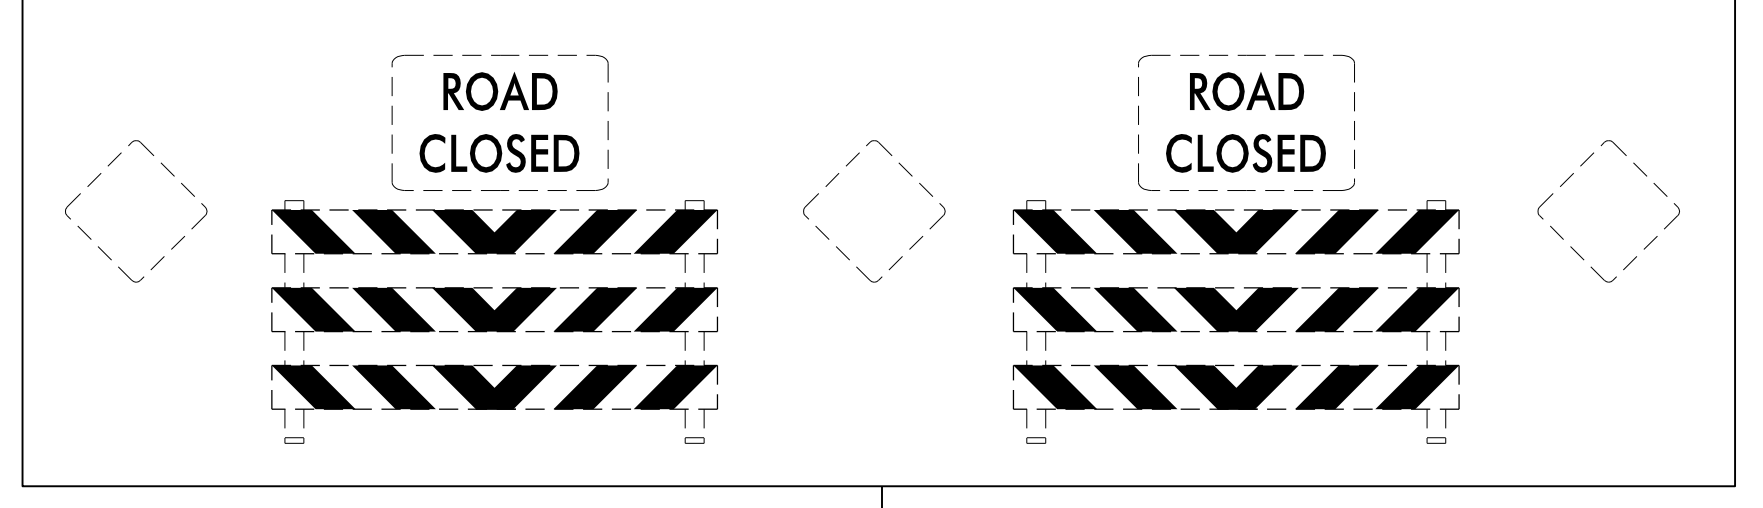


MATCHLINE (SEE SHEET TMP-19)

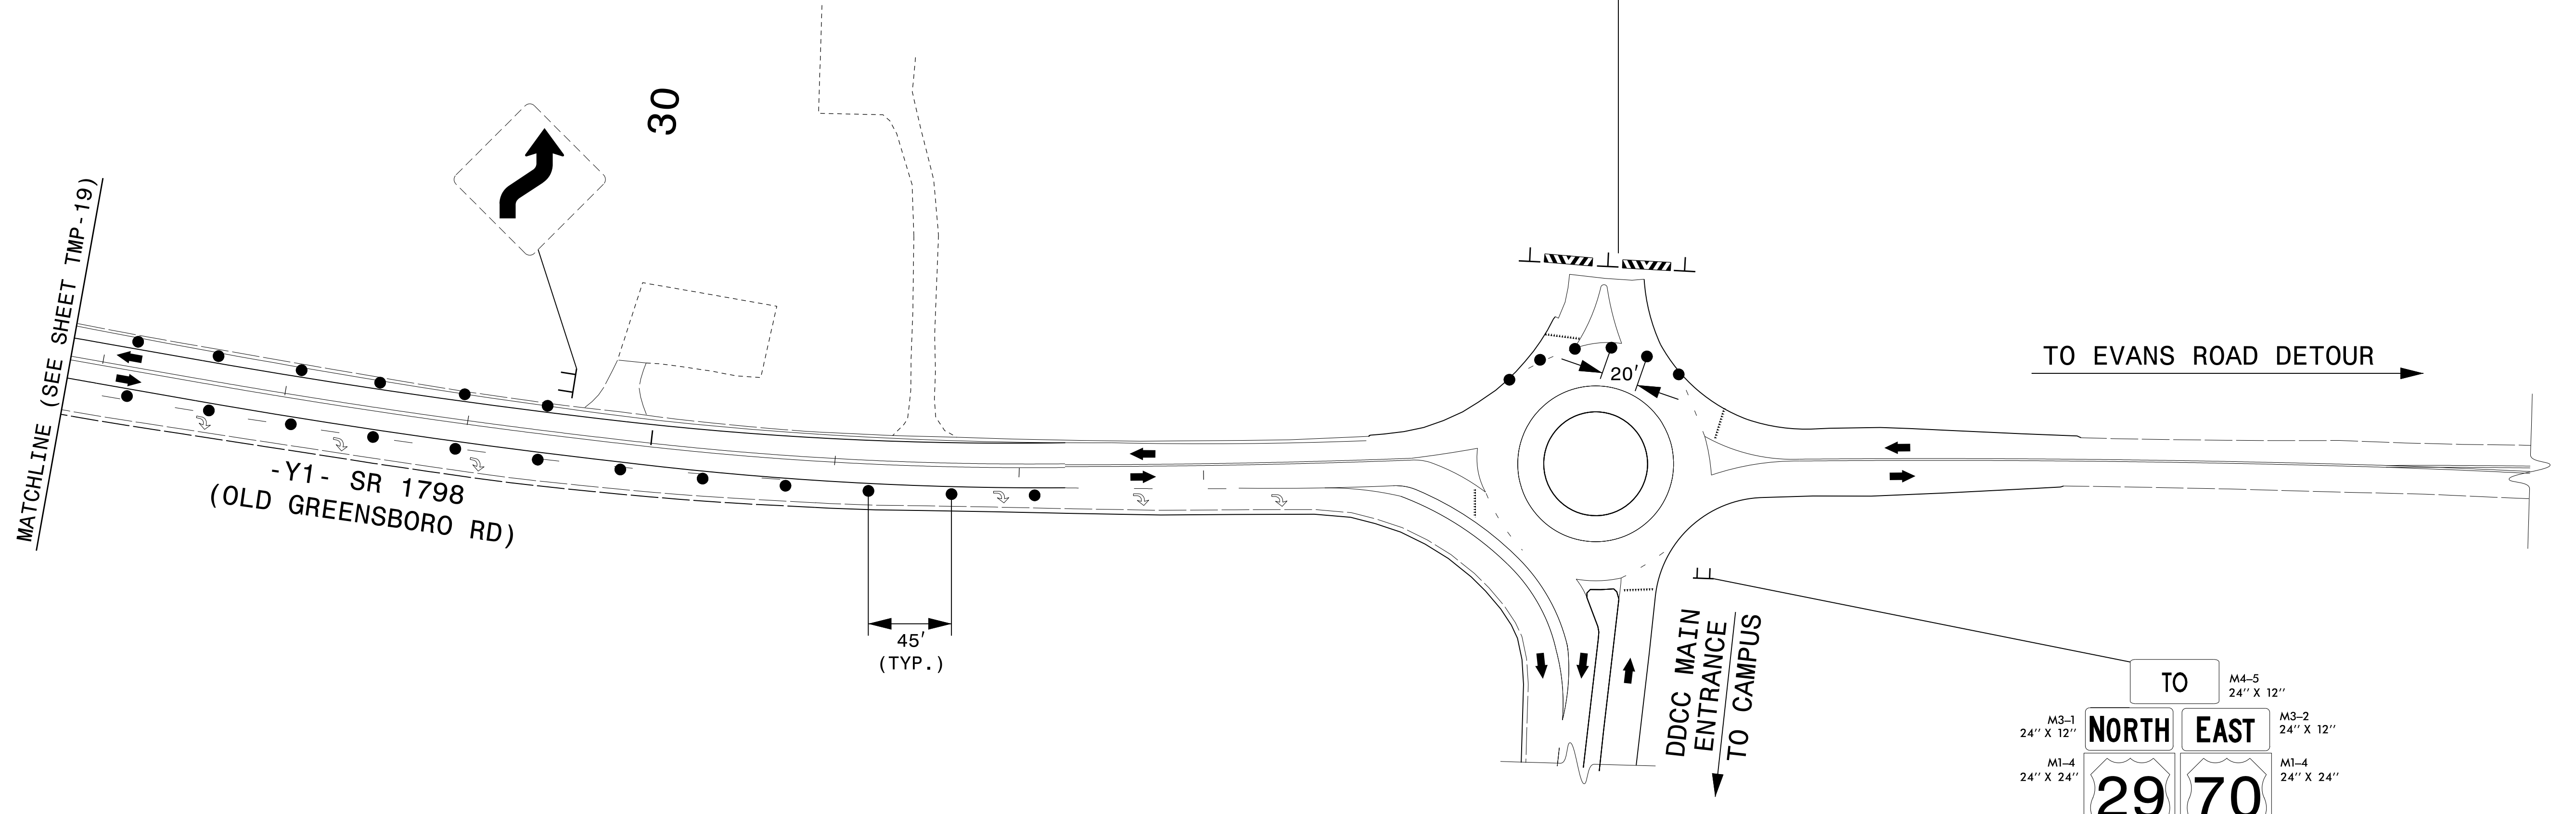

-Y1- SR 1798
(OLD GREENSBORO RD)

TO EVANS ROAD DETOUR

DDCC MAIN
ENTRANCE
TO CAMPUS

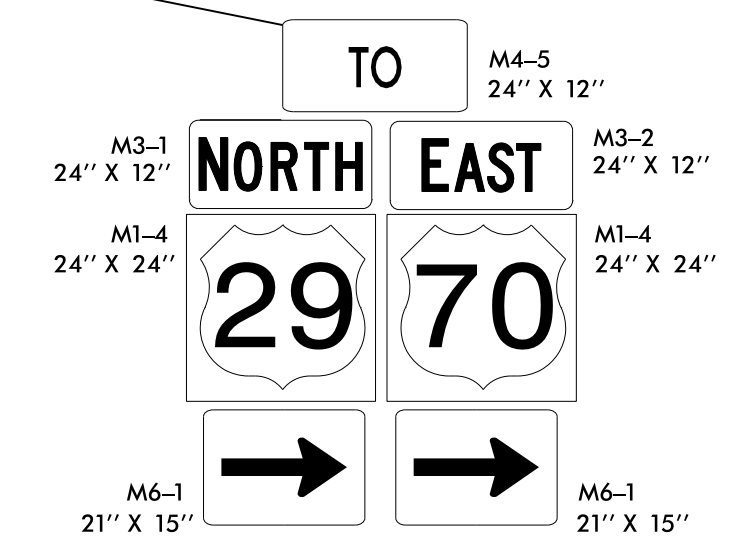

SEE SHEET TMP-22 FOR
DETOUR ROUTE
AND SIGNING


I:\3-JUL-2021\1037
 P:\5006407\1\CAD\CIVIL\5737\TrafficControl\Plans\Alternative\5737_TCP_TCP_20.dgn
 AT PCQUAT3J
 abeshears

2610 WYCLIFF ROAD
SUITE 410
RALEIGH, NC 27607
PHONE: 919.881.9939
NC COA No. F-0929

APPROVED: _____
DATE: _____

SEAL

**DOCUMENT NOT CONSIDERED FINAL
UNLESS ALL SIGNATURES COMPLETED**

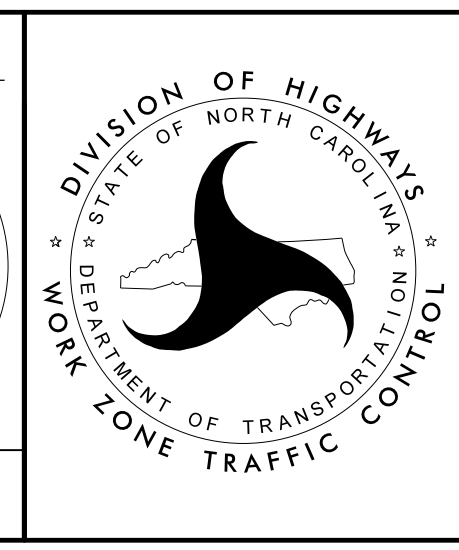

PHASE II DETAIL