


TEMPORARY PAVEMENT MARKING	
PAVEMENT MARKING LINES:	
P1 SOLID WHITE EDGELINE	PAINT (4")
P10 SOLID YELLOW EDGELINE	PAINT (4")
Z2 WZ PERFORMANCE PM WHITE SOLID LINE	(4")
Z3 WZ PERFORMANCE PM 10 FT WHITE SKIP	(4")
Z4 WZ PERFORMANCE PM 3 FT / 9 FT. / SP WHITE MINISKIP	(4")
Z11 WZ PERFORMANCE PM YELLOW SOLID LINE	(4")
Z50 WZ PERFORMANCE PM WHITE GORELINE	(12")
PAVEMENT MARKING SYMBOLS:	
Z79 WZ PERFORMANCE PM MERGE ARROW	
PAVEMENT MARKERS:	
MI CRYSTAL / RED	TEMPORARY RAISED

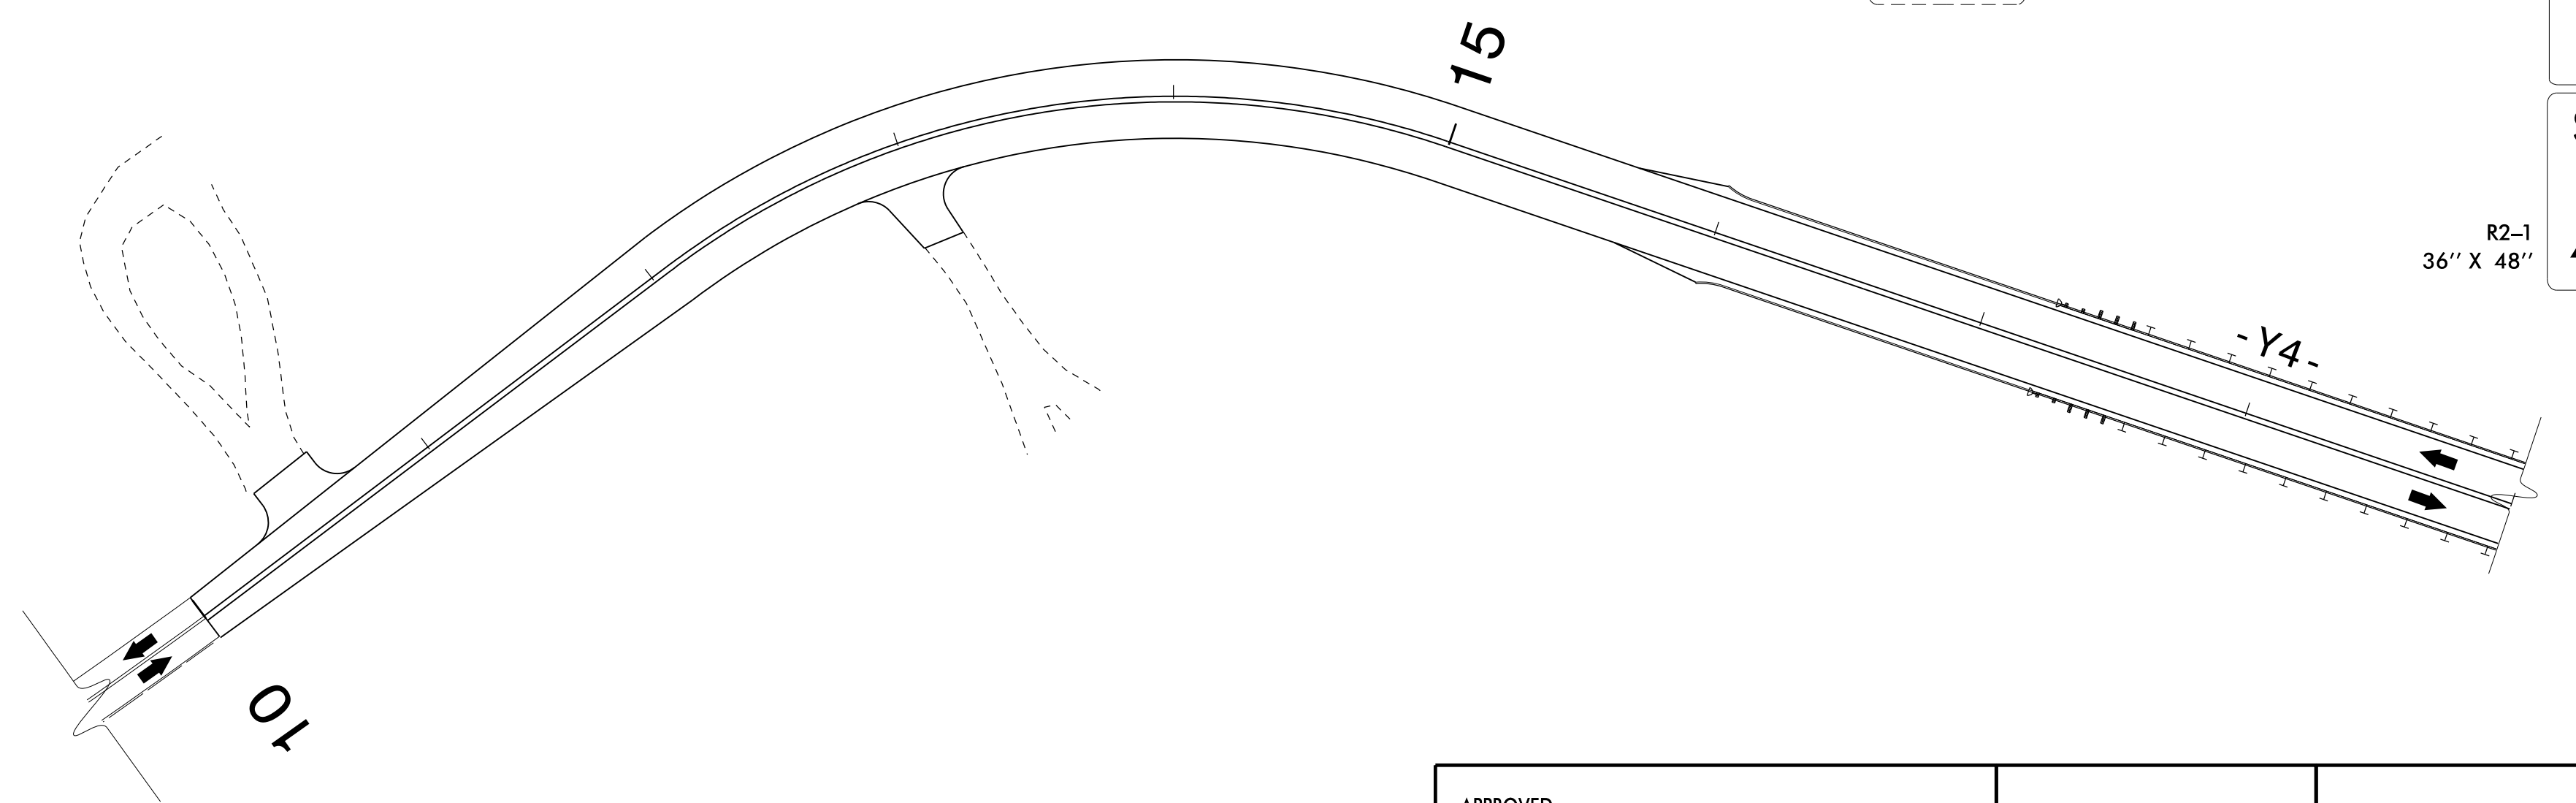

03-AUG-2021 16:16  
 P:\5005407\CAAD\CIVIL\5737\TrafficControl\CP\Plans\Alternative\5737\_TCP\_ICP\_39.dgn  
 AT PF2JAC4N  
 mlshok




2610 WYCLIFF ROAD  
 SUITE 410  
 RALEIGH, NC 27607  
 PHONE: 919.881.9939  
 NC COA No. F-0929

APPROVED: \_\_\_\_\_

DATE: \_\_\_\_\_

SEAL

**DOCUMENT NOT CONSIDERED FINAL  
 UNLESS ALL SIGNATURES COMPLETED**

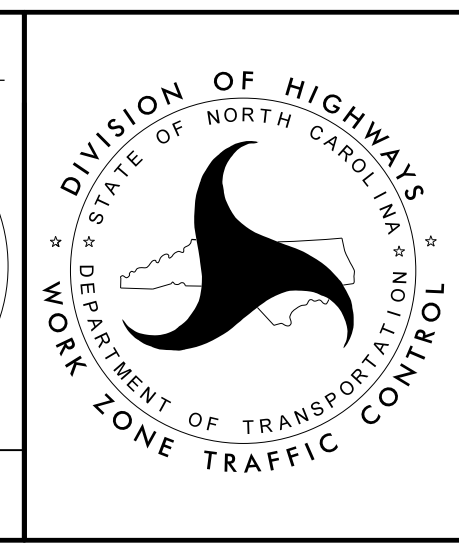

**PHASE IV DETAIL**