


PERFORM PROPOSED MILLING & OVERLAY AND RESURFACING USING RSD 1101.02, SHEET 3 OF 14.

PLACE TEMPORARY MARKINGS IN THE FINAL PATTERN AS PER THE PAVEMENT MARKING PLAN.

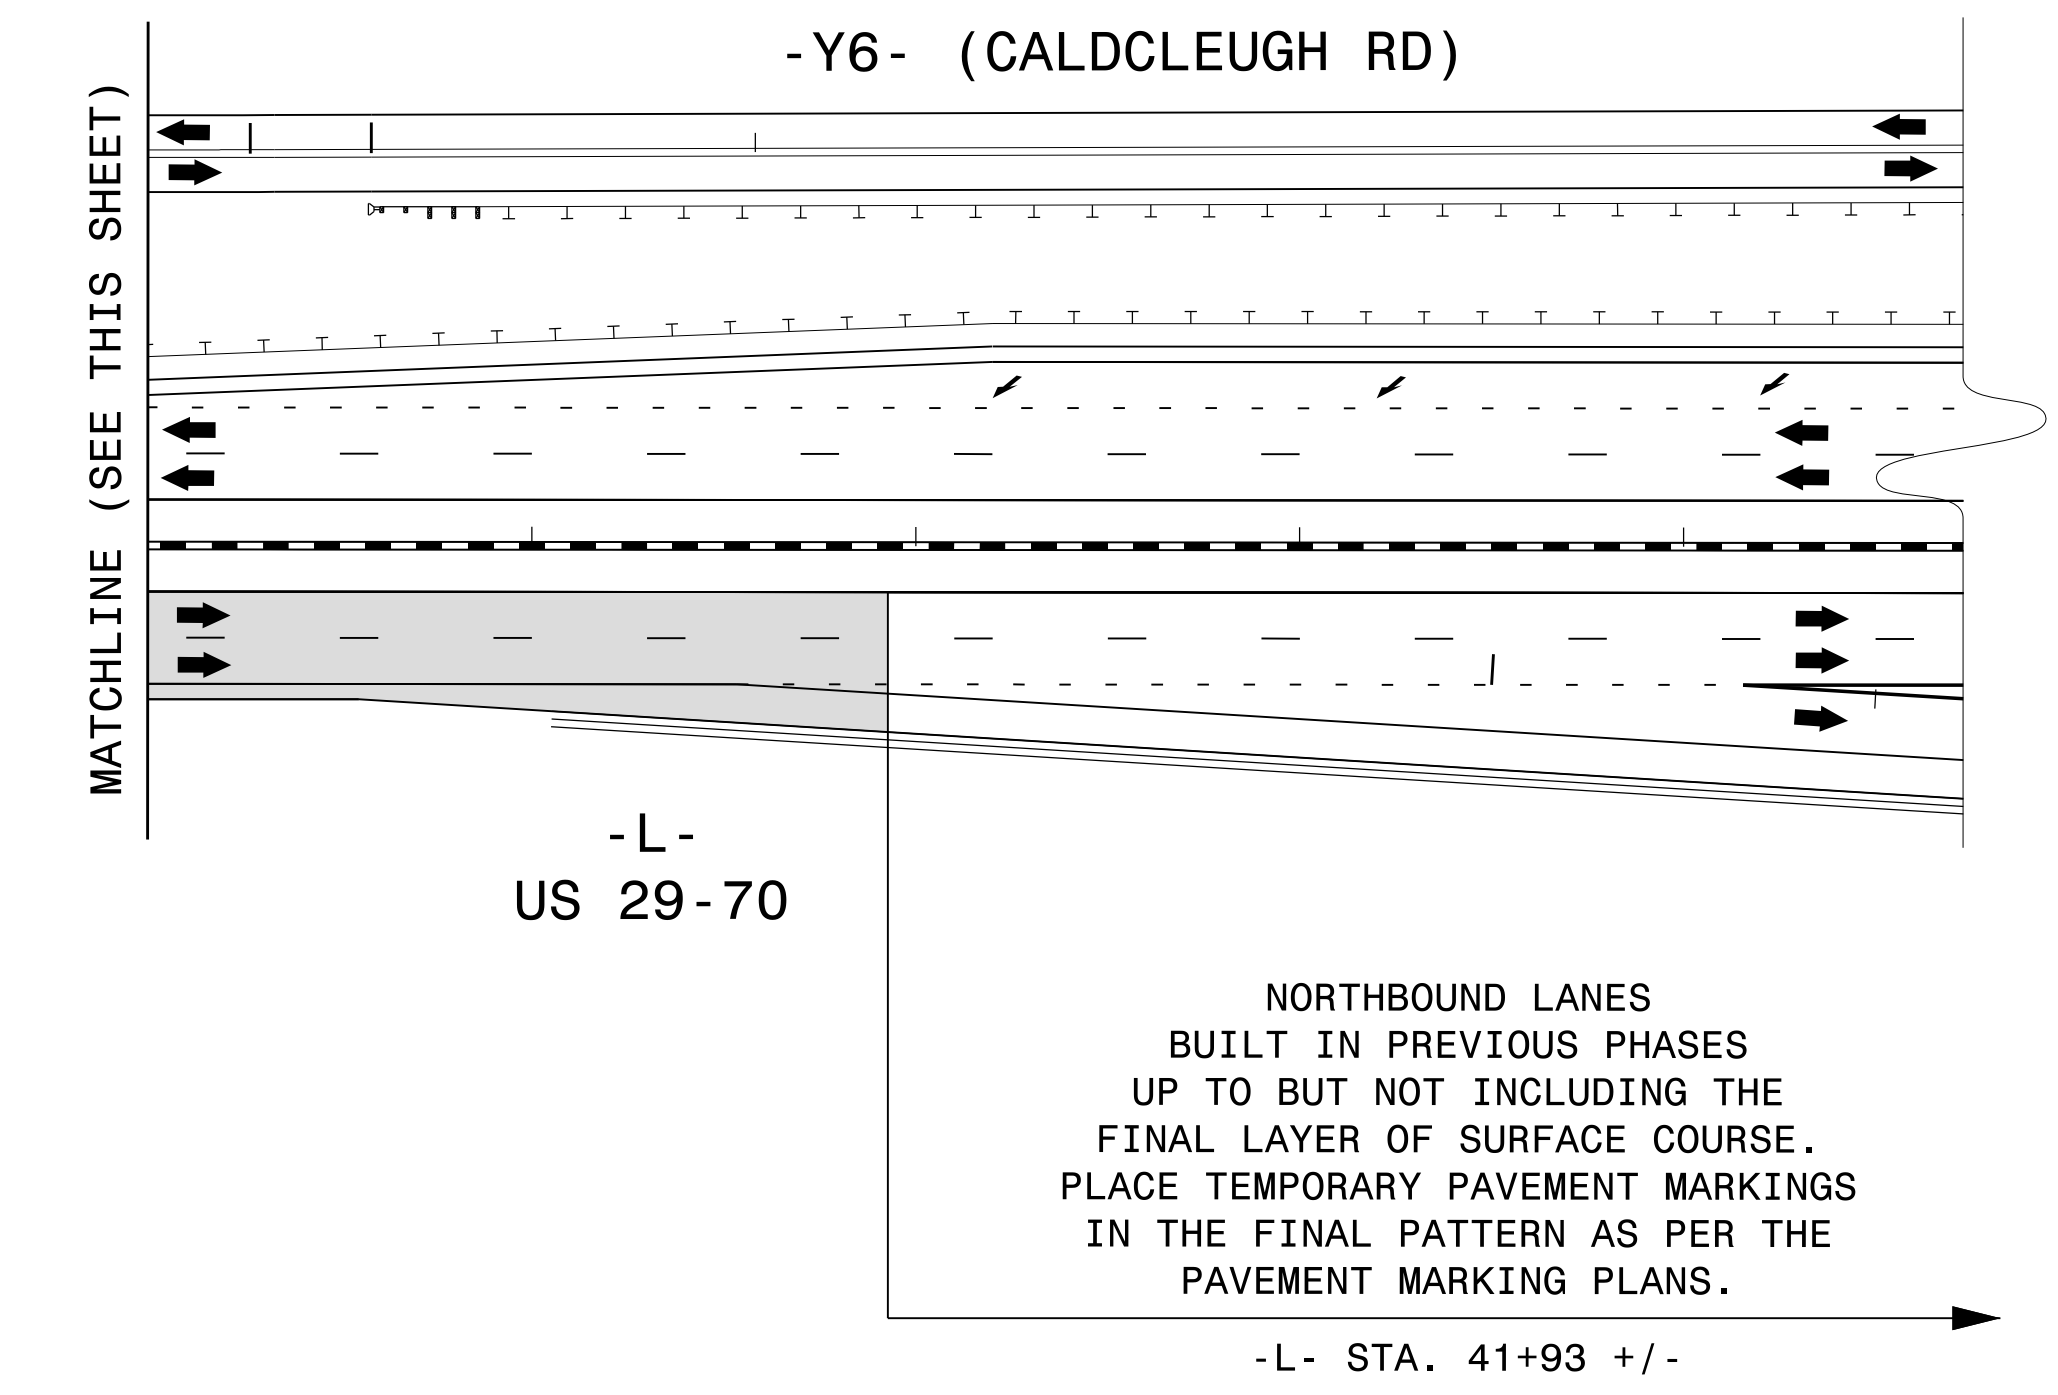

I:\3-JUL-2021\10:38 P:\5006407\CAD\CIVIL\5737\TrafficControl\Plans\Alternative\5737_TCP_45.dgn
 AT PC0413J abeshears




2610 WYCLIFF ROAD
 SUITE 410
 RALEIGH, NC 27607
 PHONE: 919.881.9939
 NC COA No. F-0929

APPROVED: _____

DATE: _____

SEAL

DOCUMENT NOT CONSIDERED FINAL UNLESS ALL SIGNATURES COMPLETED

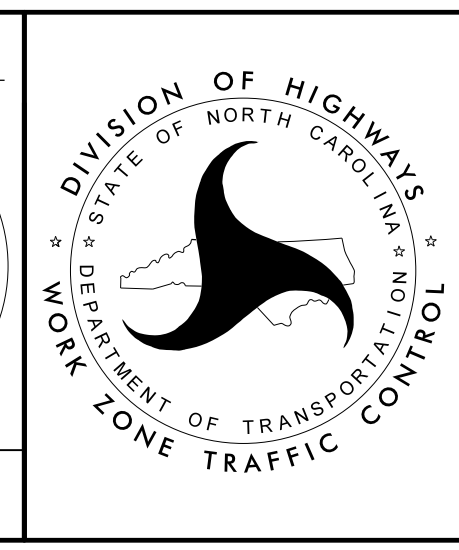

PHASE IV DETAIL