


APPROVED: \_\_\_\_\_  
 DATE: \_\_\_\_\_

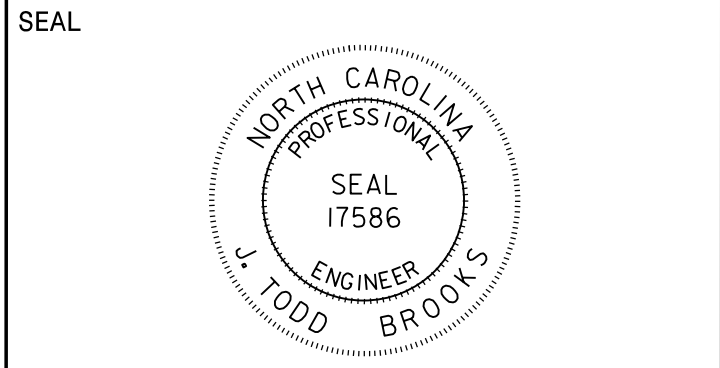


**DOCUMENT NOT CONSIDERED FINAL  
 UNLESS ALL SIGNATURES COMPLETED**


## PAVEMENT MARKING SCHEDULE

### PAVEMENT MARKING LINES

- |       |                      |                    |
|-------|----------------------|--------------------|
| (T1)  | WHITE EDGELINE       | THERMOPLASTIC (4") |
| (T13) | YELLOW DOUBLE CENTER | THERMOPLASTIC (4") |

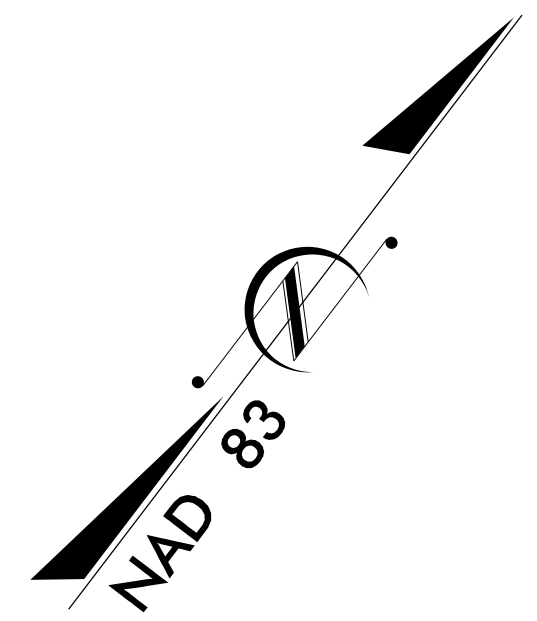

END CONSTRUCTION  
 -Y4- POT STA. 10+00 +/-  
 TIE TO EXISTING MARKINGS

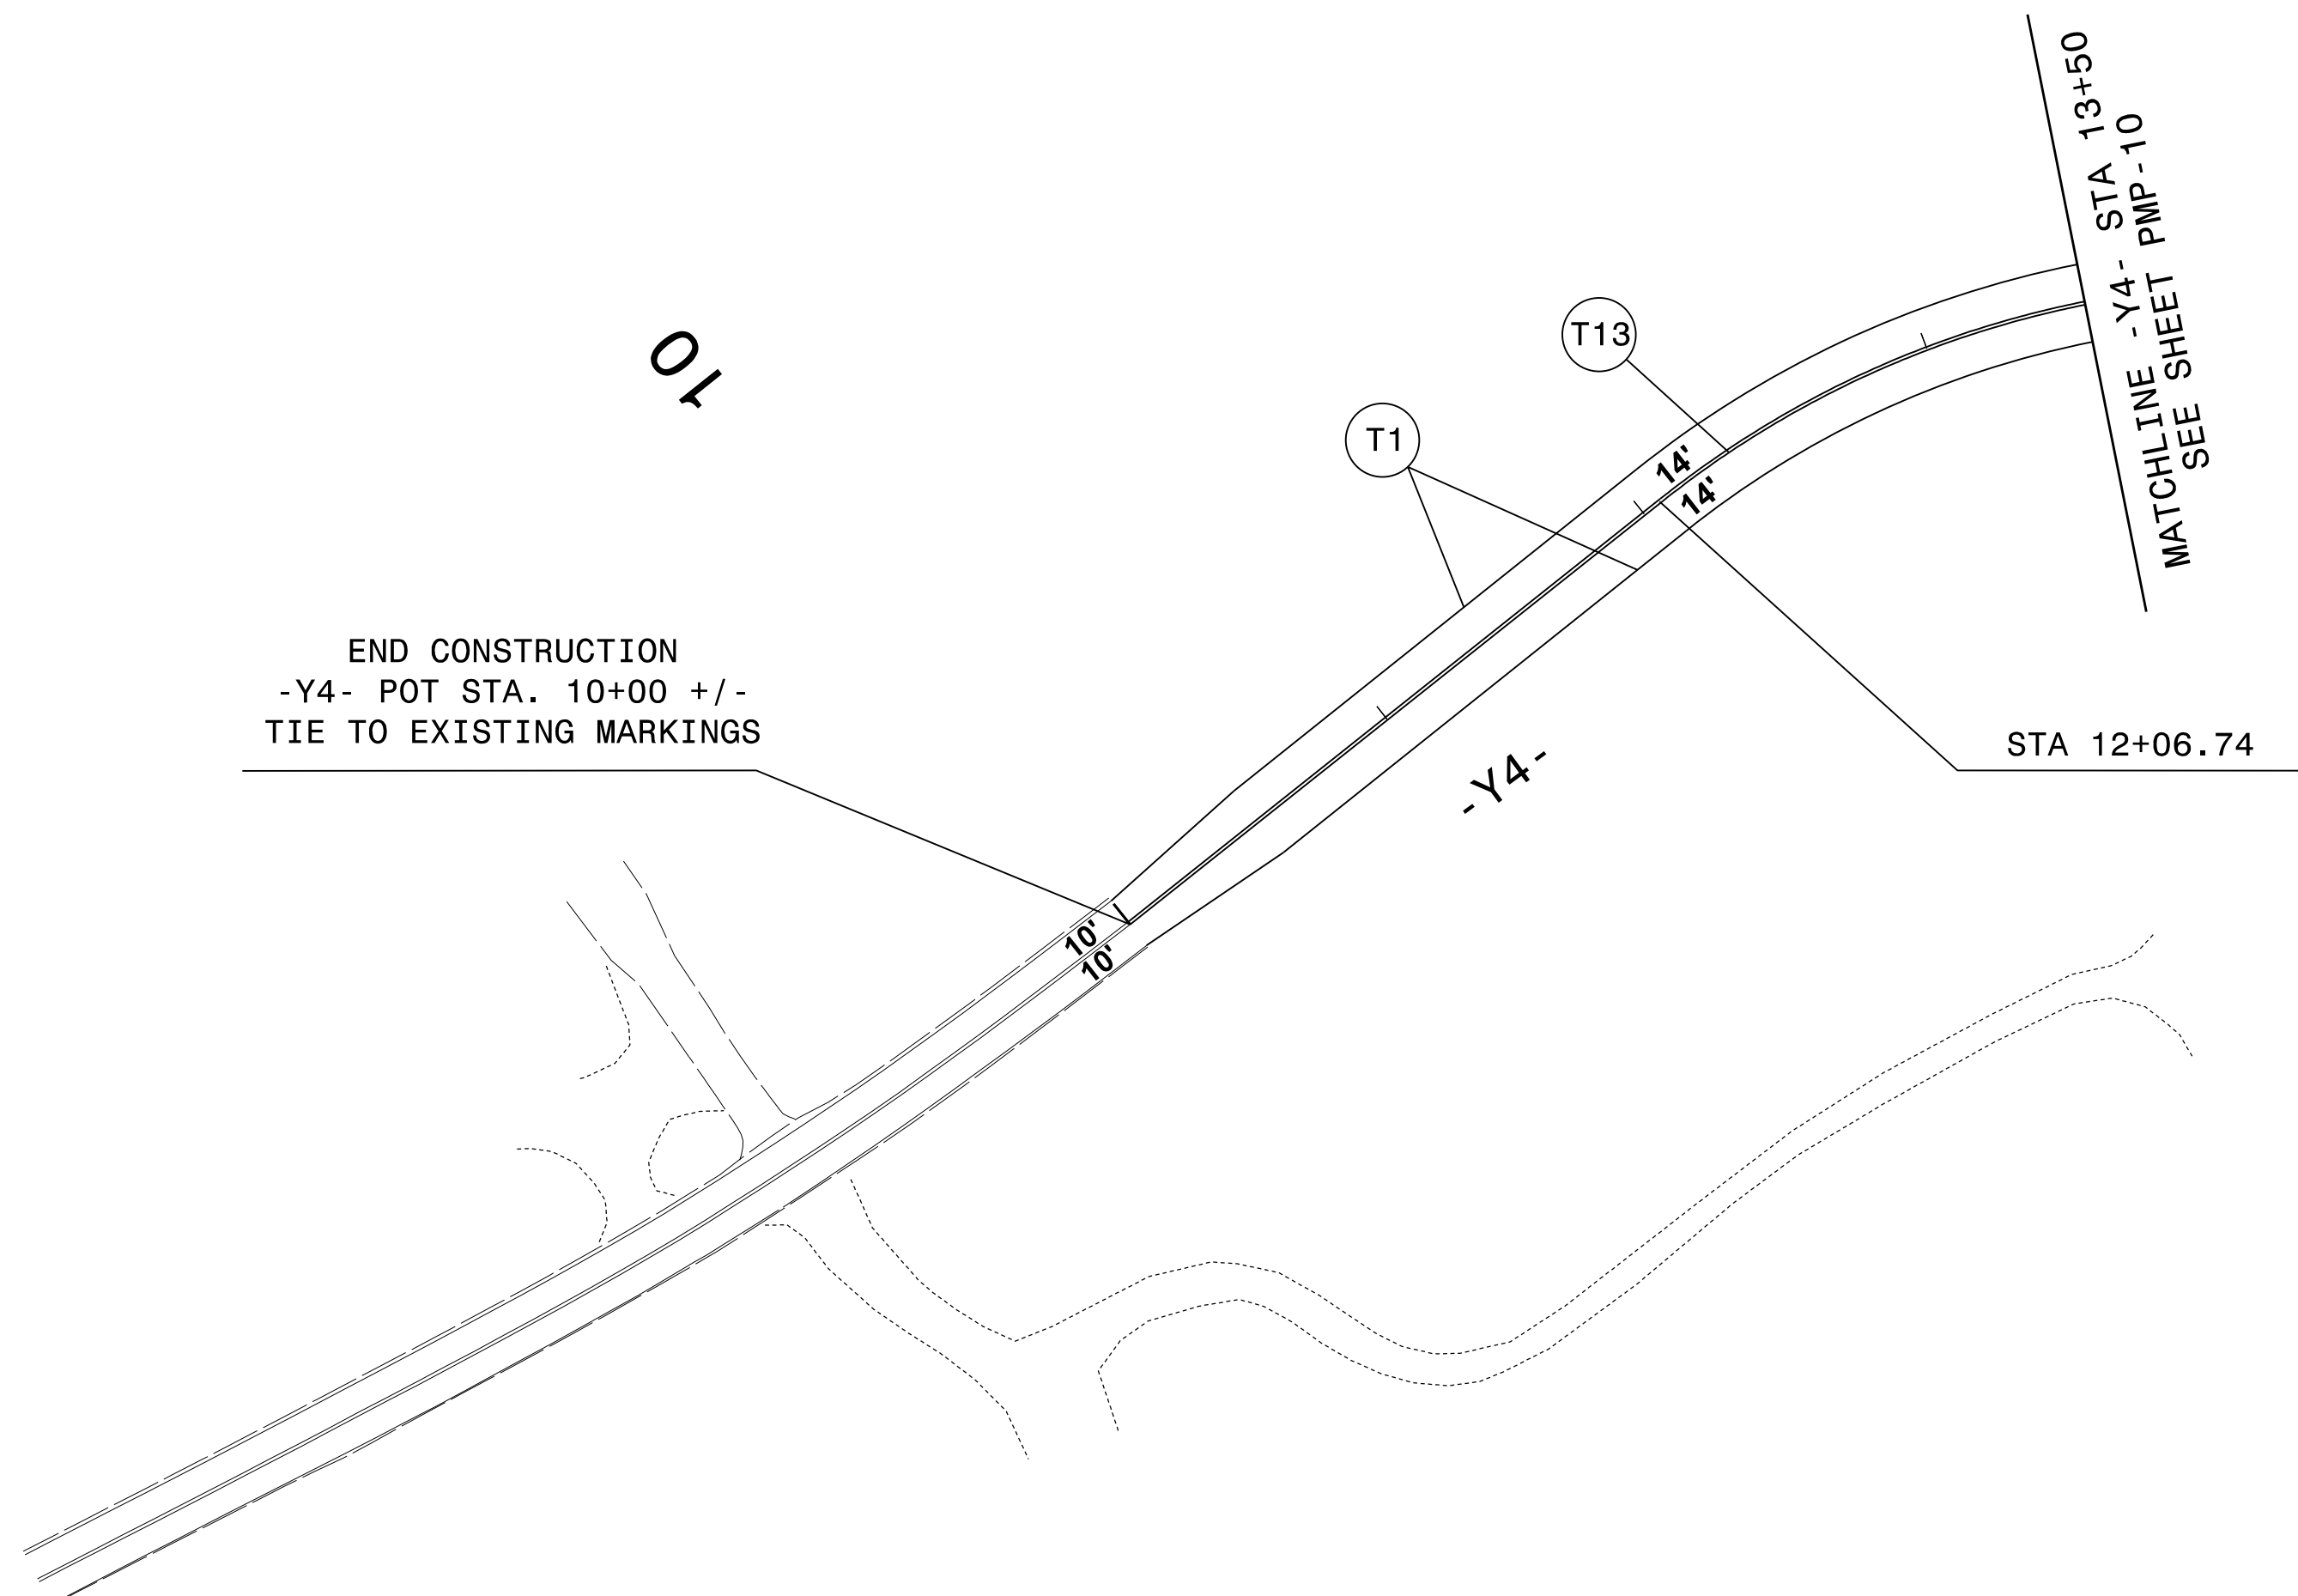

invalid\_expression  
 \\P5737\_PMP11.dgn  
 USER: abeshear.s