


6/23/16

0 5 10	PROJ. REFERENCE NO.	SHEET NO.
	R-5737	X-80

150 140 130 120 110 100 90 80 70 60 50 40 30 20 10 0 10 20 30 40 50 60 70 80 90 100 110 120 130 140 150

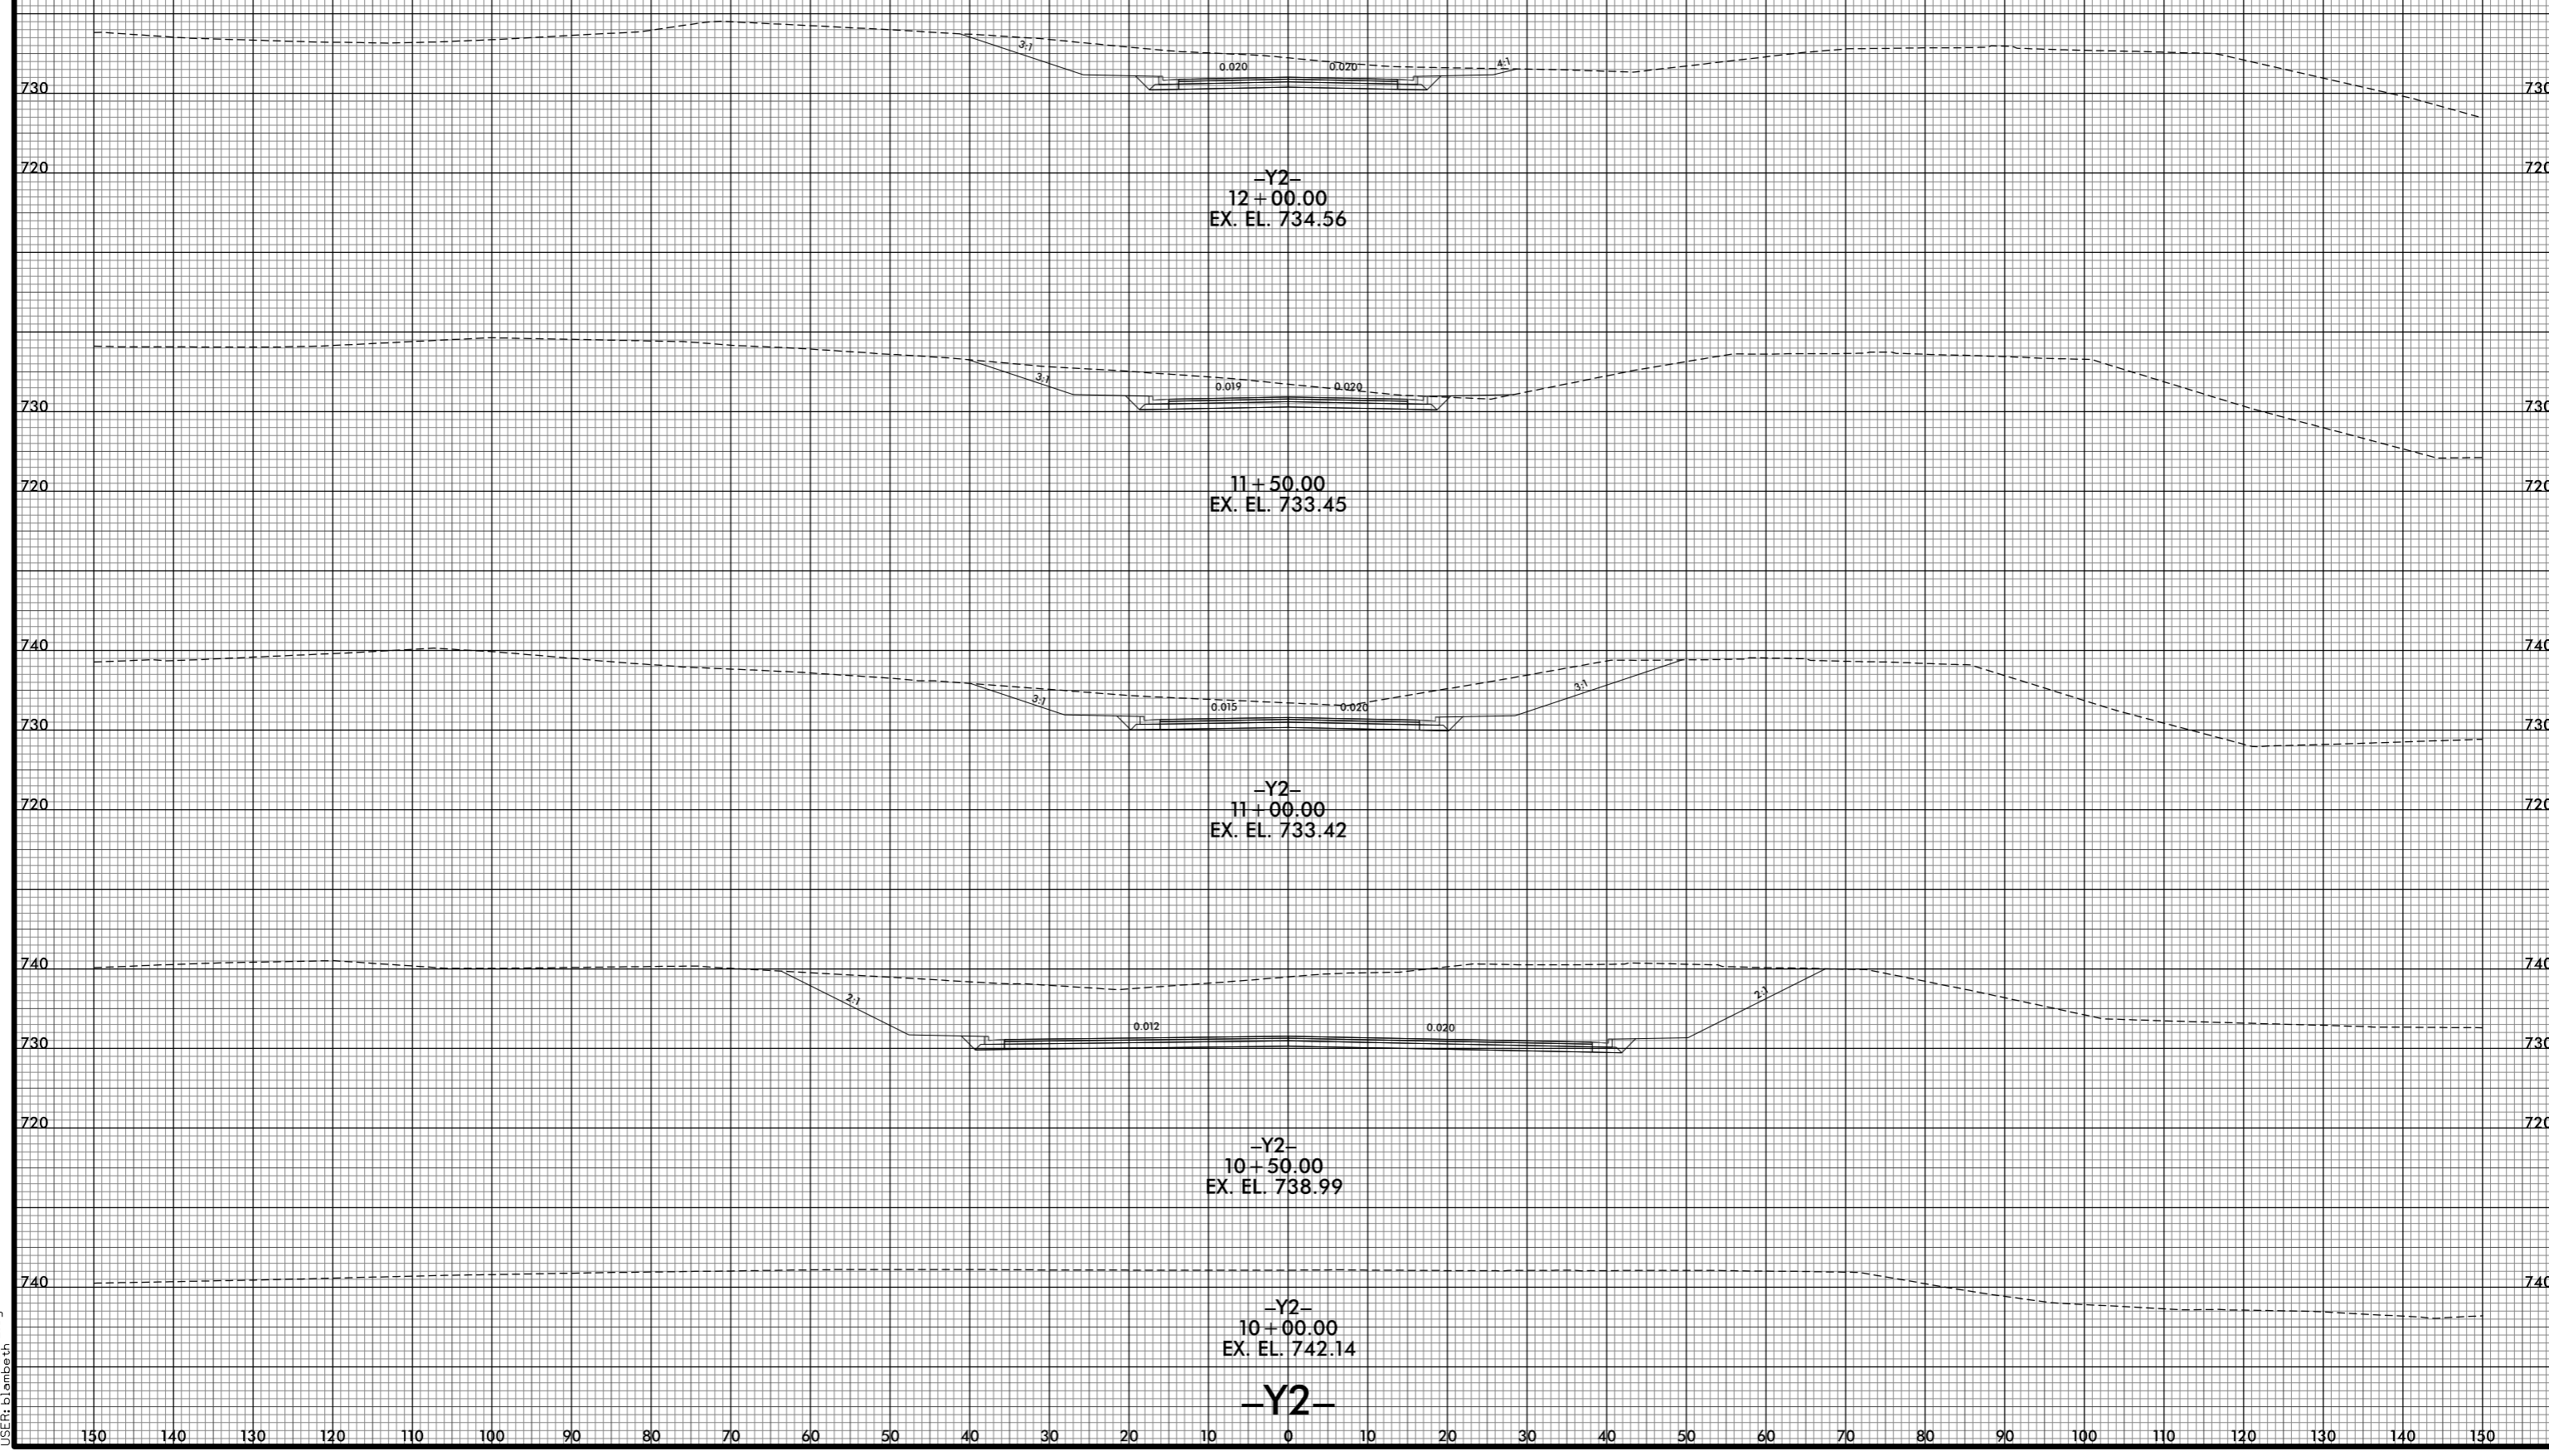

7/1/2021 5:29:53 PM  
 j:\RS737\_XPL\Y2.dgn  
 jls:rls\slm:eth

150 140 130 120 110 100 90 80 70 60 50 40 30 20 10 0 10 20 30 40 50 60 70 80 90 100 110 120 130 140 150

-Y2-