

6/23/16





150 140 130 120 110 100 90 80 70 60 50 40 30 20 10 0 10 20 30 40 50 60 70 80 90 100



PROJ. REFERENCE NO.
R-5737

SHEET NO.
X-94

110 120 130 140 150

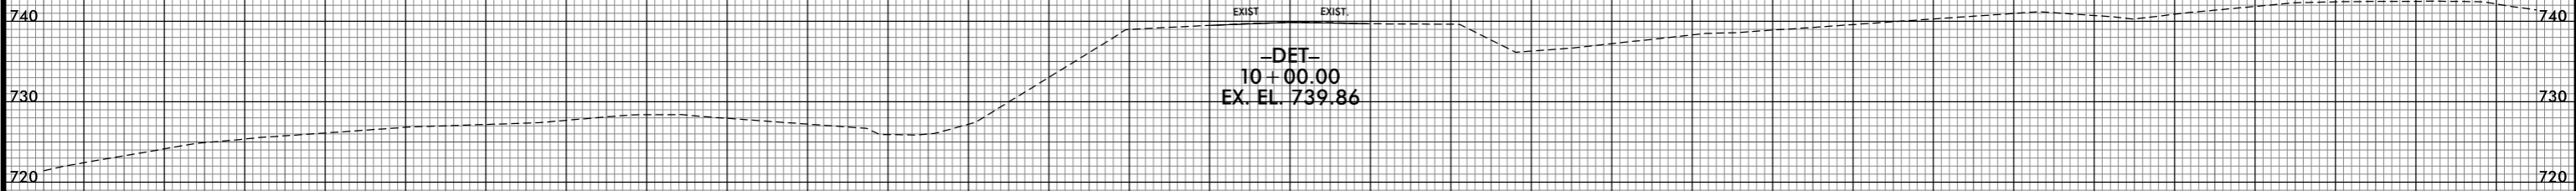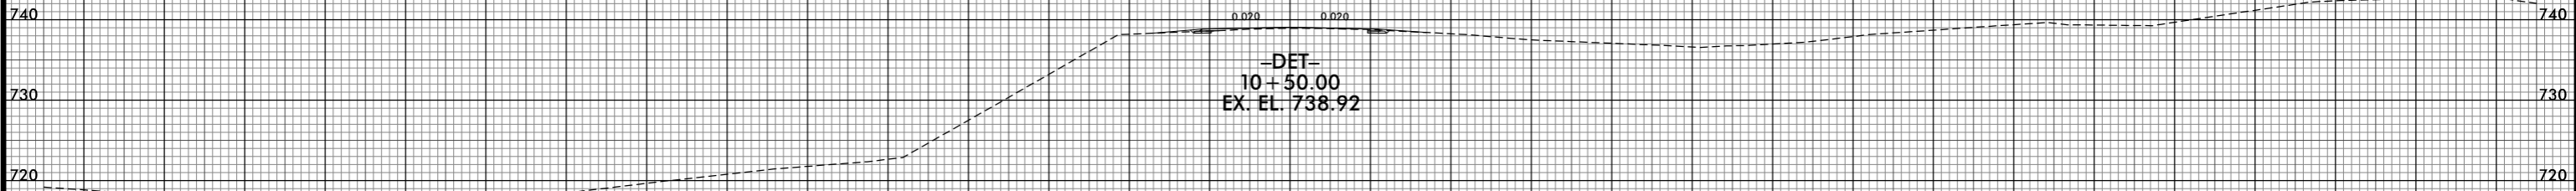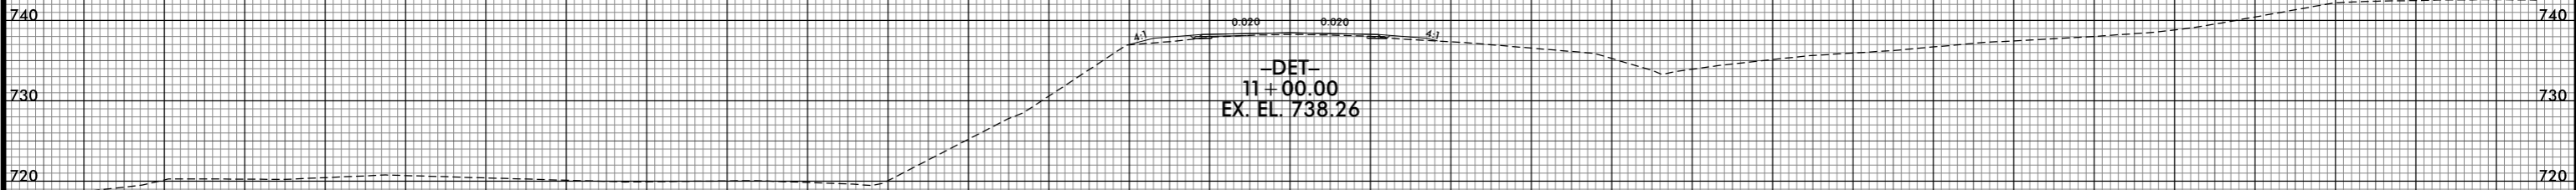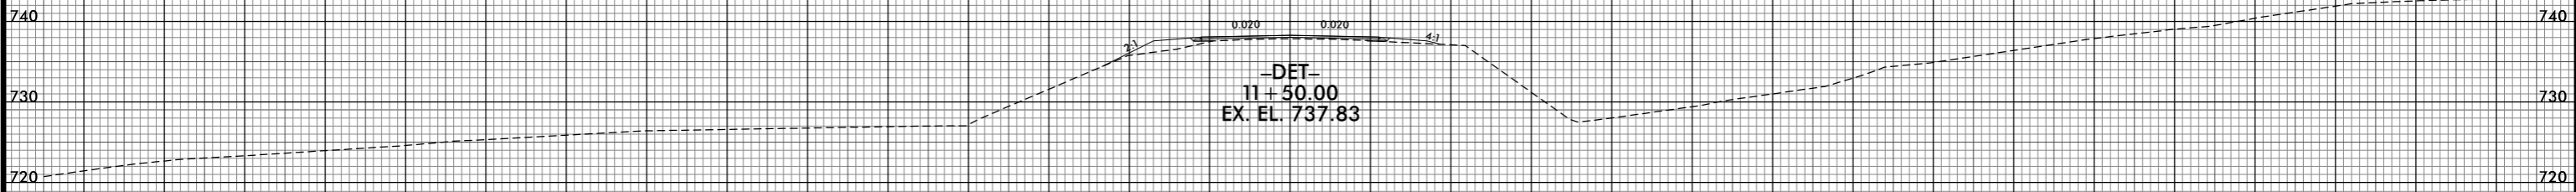

-DET-

150 140 130 120 110 100 90 80 70 60 50 40 30 20 10 0 10 20 30 40 50 60 70 80 90 100 110 120 130 140 150

7/1/2015 3:30:16 PM
j:\RS\5737_XPL\1_DE.T.dgn