



RETAINING WALL RW2 PLAN

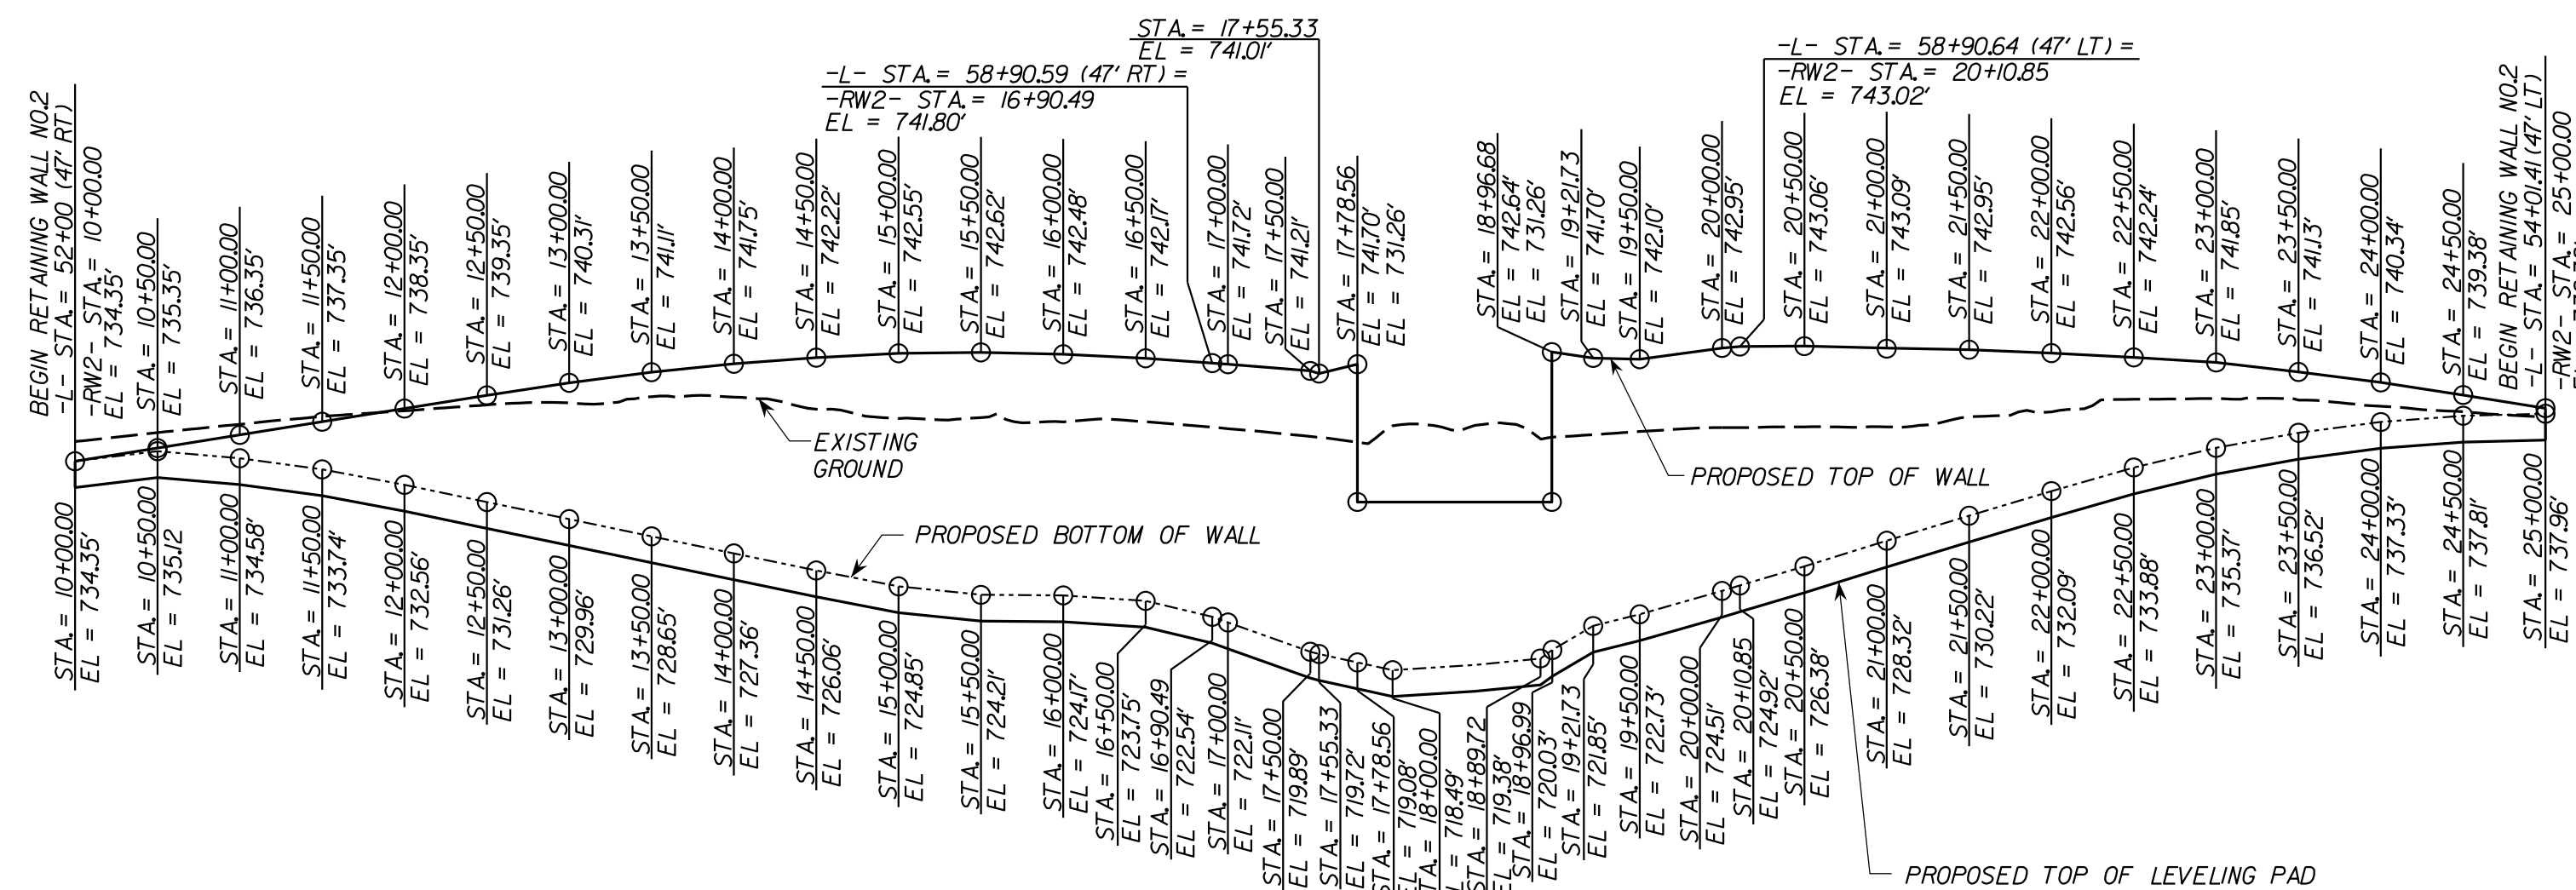


RETAINING WALL NO. 2 ENVELOPE

VE 2:1

ESTIMATED MSE WALL QUANTITY (SQUARE FEET)	
MSE RETAINING WALL NO. 2	20,319 SF
ARCHITECTURAL CONCRETE SURFACE TREATMENT	20,319 SF

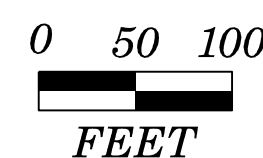

ICE of CAROLINAS, PLLC

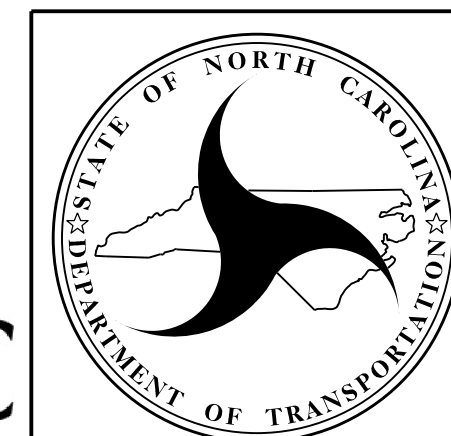

**NORTH CAROLINA
DEPARTMENT OF TRANSPORTATION
DIVISION OF HIGHWAYS**

**GEOTECHNICAL
ENGINEERING UNIT**

PROJECT NO.: R-5737

DAVIDSON COUNTY

STATION: -L- 52+00.47' RT to 54+01.47' LT

SHEET 1 OF 5

**RETAINING WALL NO. 2 DETAILS
US 29/US 70/BUSINESS 85 AT
SR 1798 (OLD GREENSBORO RD)**

REVISIONS						SHEET NO. W-1
NO.	BY	DATE	NO.	BY	DATE	
1	MRS	12/19	3	MRS	4/21	W-1
2	MRS	1/20	4	MRS	8/21	

DocuSigned by:
Michael Valiquette 8/17/2021

SIGNATURE DATE

**DOCUMENT NOT CONSIDERED FINAL
UNLESS ALL SIGNATURES COMPLETED**

GEOTECHNICAL
ENGINEER



ENGINEER

PREPARED BY: SGT DATE: 07/19
REVIEWED BY: MDV DATE: 07/19