


8/17/99

HNTB HNTB NORTH CAROLINA, P.C.
 343 E. Six Forks Road, Suite 200
 Raleigh, North Carolina 27609
 NC License No: C-1554

PROJECT REFERENCE NO. B-4626	SHEET NO. 8
ROADWAY DESIGN ENGINEER	HYDRAULICS ENGINEER
DOCUMENT NOT CONSIDERED FINAL UNLESS ALL SIGNATURES COMPLETED	

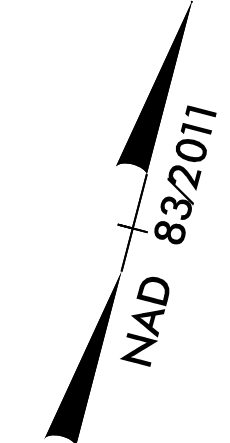


2

ALCOA POWER GENERATING INC.
 DB 1165 PG 704
 DB 1174 PG 710

65 -EBL-
 65 -WBL-

70 -WBL- 70 -EBL-

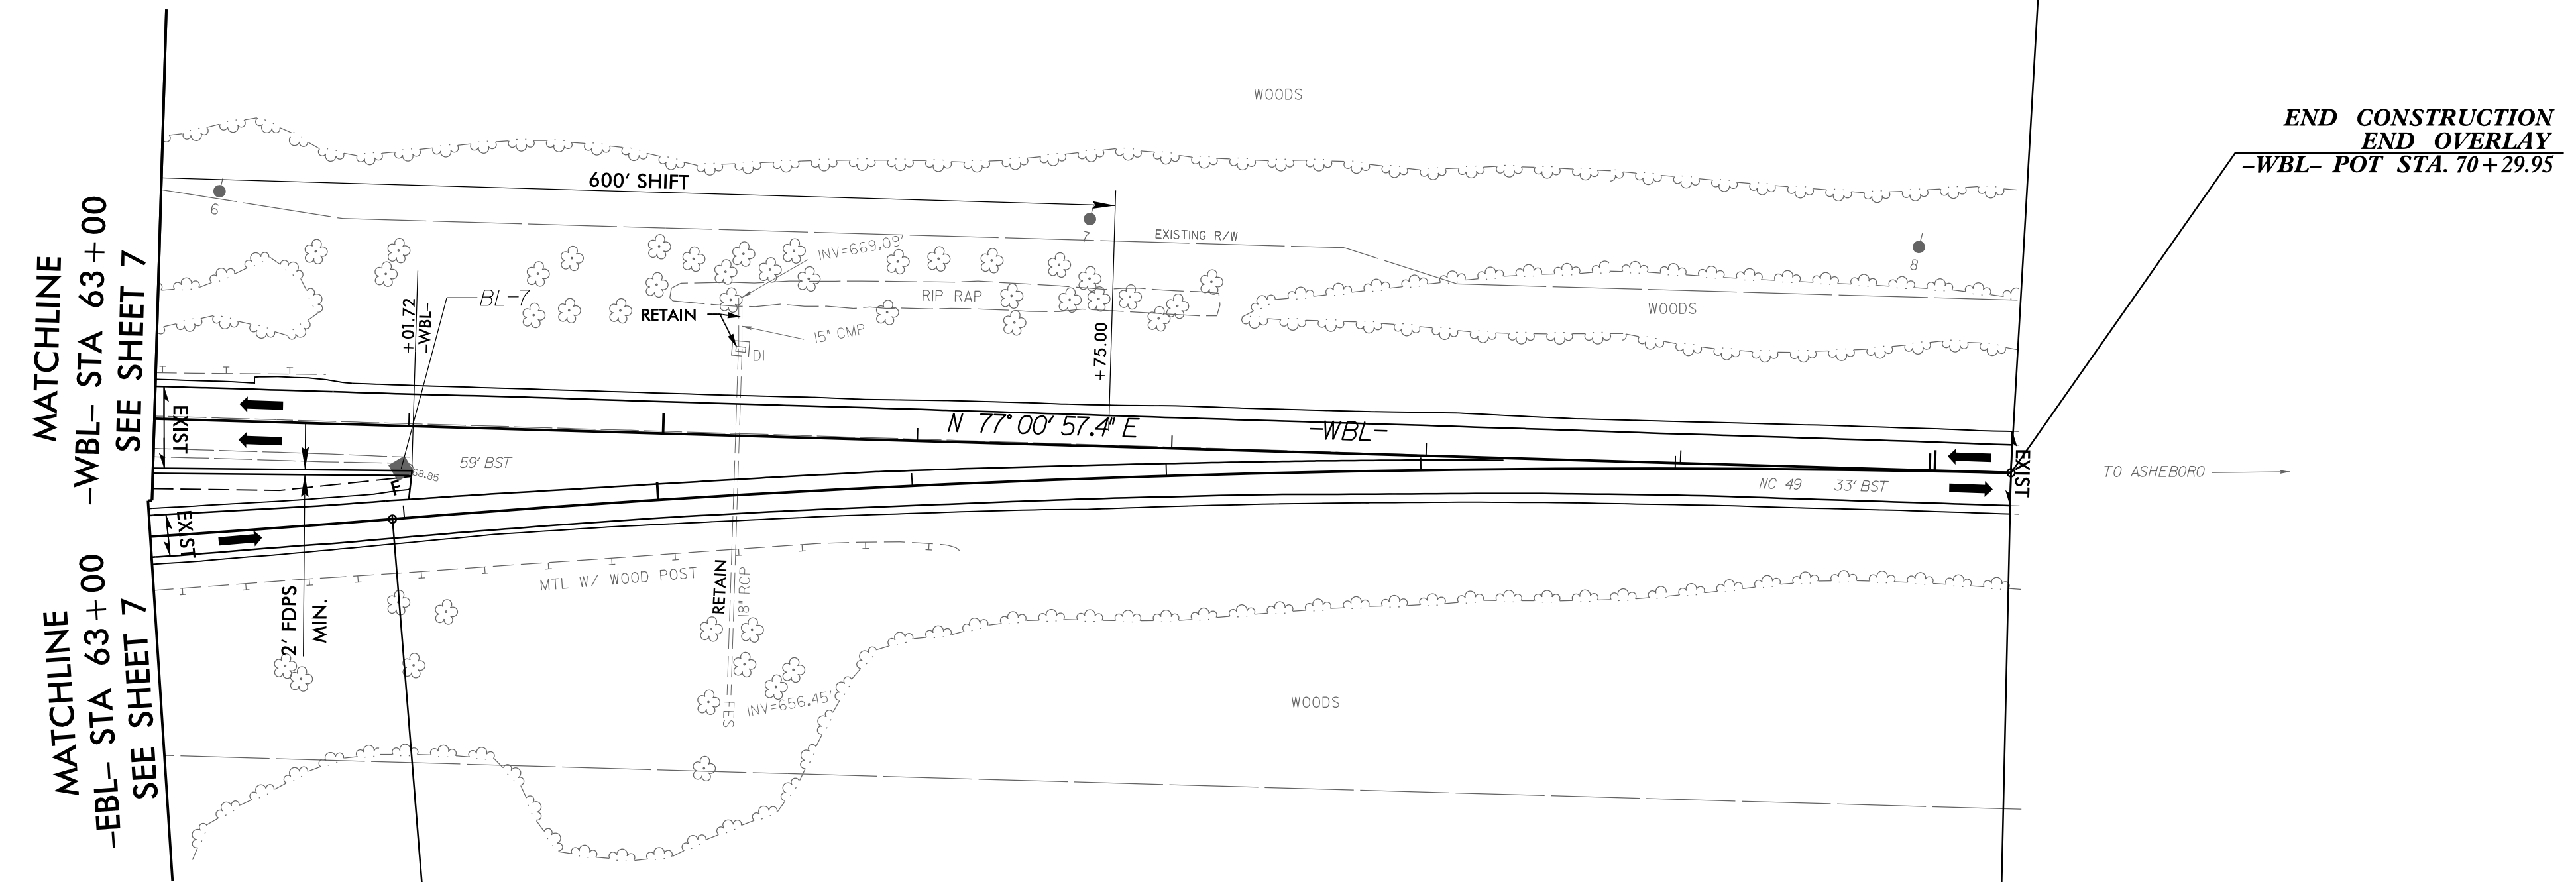

-EBL- PRC Sta. 63+95.33

ALCOA POWER GENERATING INC.
 DB 1165 PG 704
 DB 1174 PG 710

-EBL-

PI Sta 61+54.30	PI Sta 67+13.90
$\Delta = 4' 36'' 19.3''$ (LT)	$\Delta = 5' 56'' 22.4''$ (RT)
D = 0' 57' 17.7"	D = 0' 55' 58.7"
L = 482.27'	L = 636.63'
T = 241.27'	T = 318.60'
R = 6,000.00'	R = 6,441.9'

REVISIONS

14-SEP-2021 11:39 AM
 F:\p\dw\p\p\B4626_RDY_PSH8.dgn
 HNTB

FOR -EBL- PROFILE, SEE SHEETS 10 & 11
 FOR -WBL- PROFILE, SEE SHEETS 13 & 14