


STATE OF NORTH CAROLINA  
DIVISION OF HIGHWAYS

**TRANSPORTATION MANAGEMENT PLAN**  
**STANLY, ROWAN, AND DAVIDSON COUNTIES**

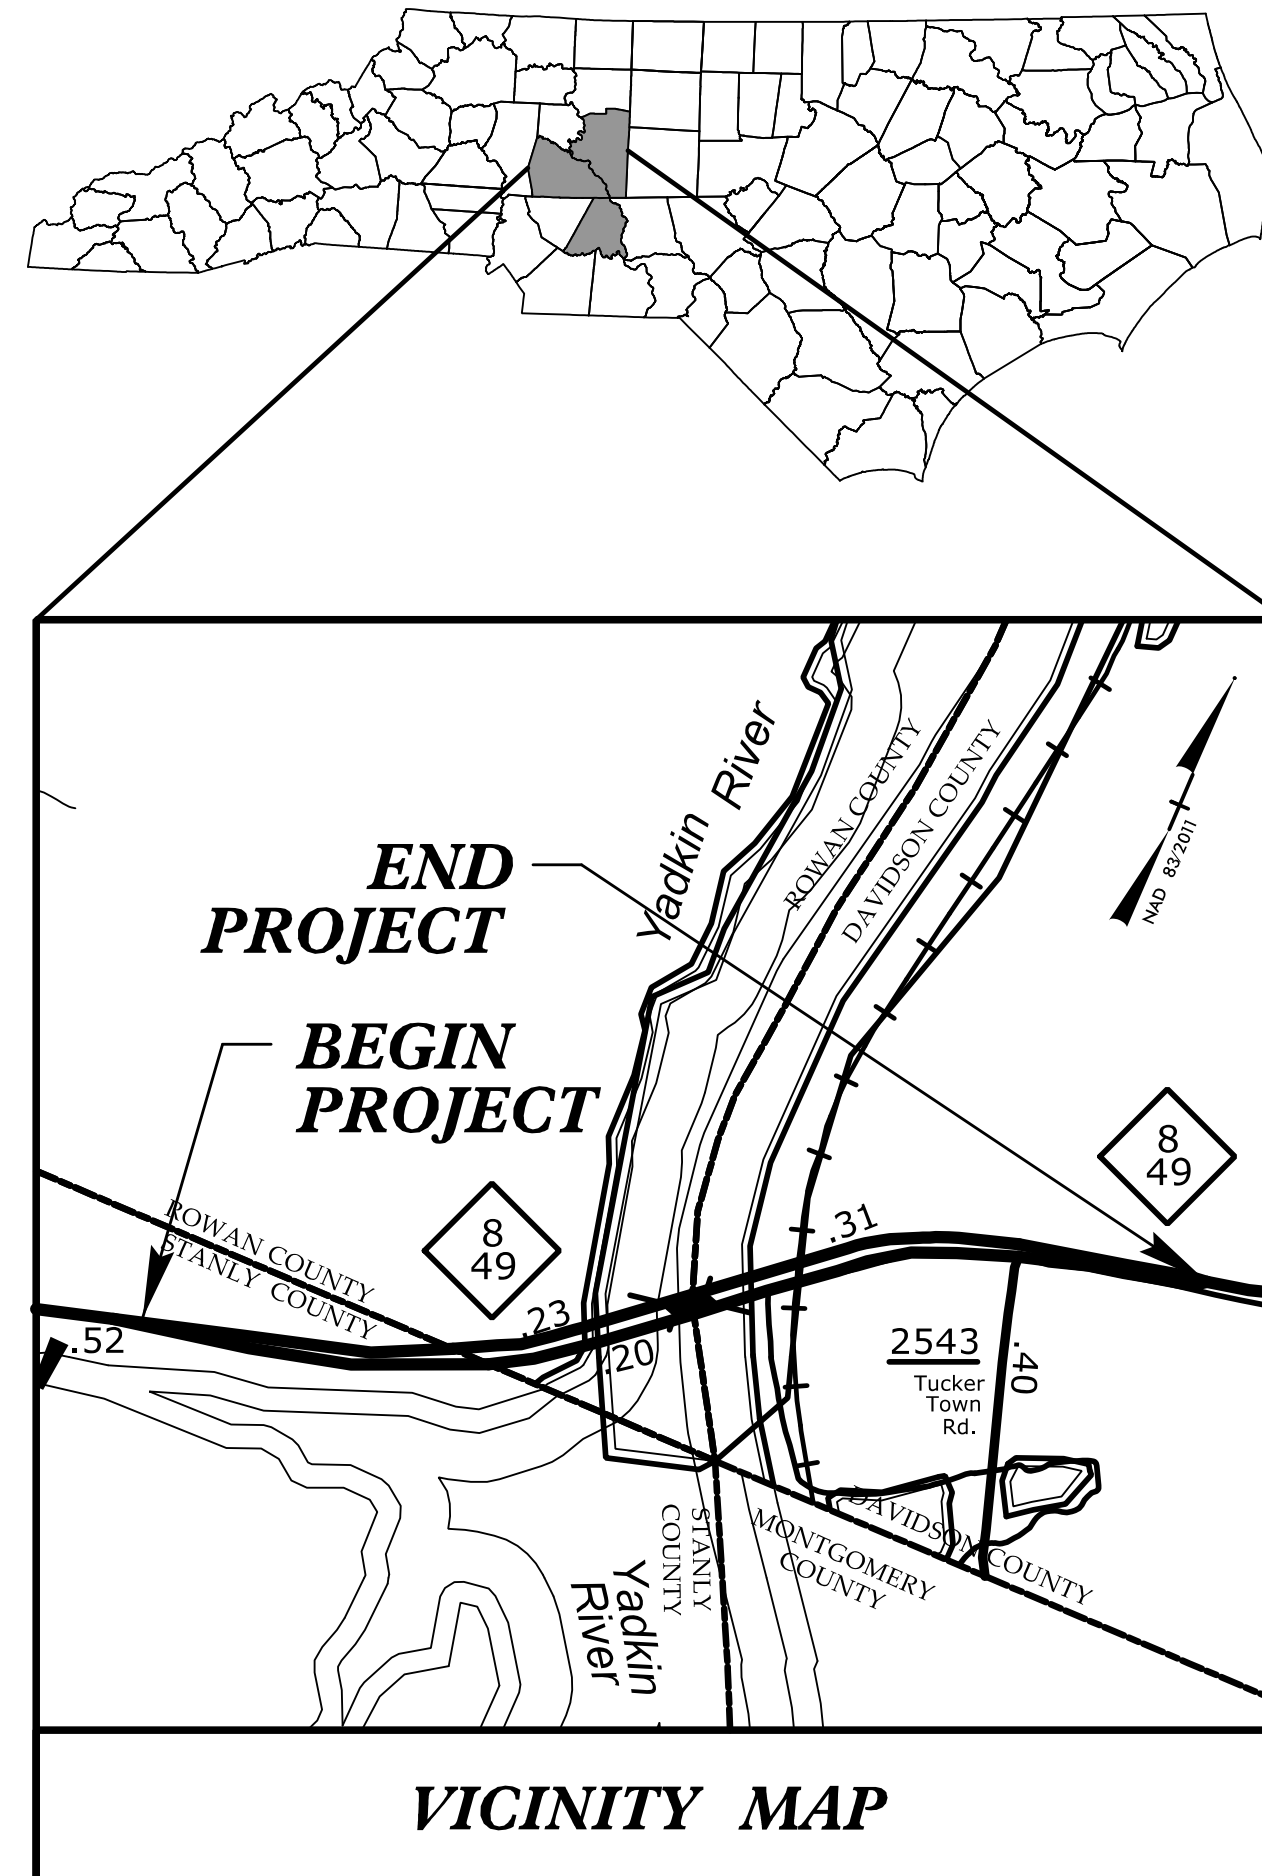

**LOCATION:** REPLACE BRIDGE 790003 AND APPLY DECK PRESERVATION TREATMENT TO BRIDGE 790008 OVER YADKIN RIVER AND WINSTON-SALEM SOUTHBOUND RAILROAD

**TYPE OF WORK:** GRADING, DRAINAGE, PAVING, AND STRUCTURES

| SHEET NO. | TITLE  |
|-----------|--|
| TMP-1     | TITLE SHEET, VICINITY MAP AND INDEX OF SHEETS  |
| TMP-1A    | LIST OF APPLICABLE ROADWAY STANDARD DRAWINGS, LEGEND AND TEMPORARY PAVEMENT MARKING SCHEDULE |
| TMP-1B    | TRANSPORTATION OPERATIONS PLAN: (MANAGEMENT STRATEGIES AND GENERAL NOTES)                    |
| TMP-2     | TEMPORARY TRAFFIC CONTROL PHASING  |
| TMP-3-6   | TEMPORARY TRAFFIC CONTROL PHASE I DETAILS  |
| TMP-7-10  | TEMPORARY TRAFFIC CONTROL PHASE II DETAILS   |
| TMP-11-14 | TEMPORARY TRAFFIC CONTROL PHASE III DETAILS  |


SHEET NO.  
TMP-1

**B-4626**

**TIP PROJECT:**


DOCUMENT NOT CONSIDERED FINAL UNLESS ALL SIGNATURES COMPLETED

H. SHYU, P.E. TRAFFIC CONTROL PROJECT ENGINEER  
R. B. EARLY, P.E. QUALITY CONTROL ENGINEER

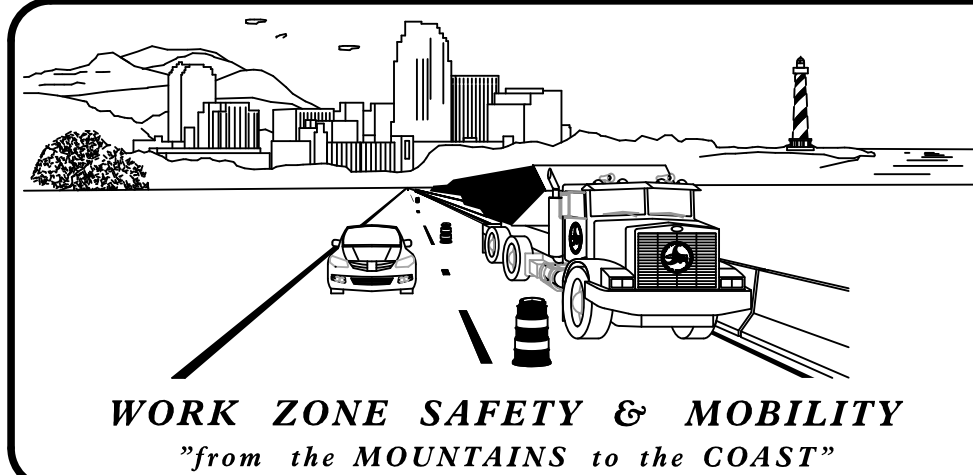

**N.C.D.O.T. WORK ZONE TRAFFIC CONTROL**  
1561 MAIL SERVICE CENTER (MSC) RALEIGH, NC 27699-1561  
750 N. GREENFIELD PARKWAY, GARNER, NC 27529 (DELIVERY)  
PHONE: (919) 773-2800 FAX: (919) 771-2745

J. E. HUMMER, PhD, P.E. STATE TRAFFIC MANAGEMENT ENGINEER  
K. C. THORNEWELL, P.E. TRAFFIC CONTROL PROJECT ENGINEER  
J. D. BEAVER, P.E. TRAFFIC CONTROL PROJECT DESIGN ENGINEER  
A. Y. LYUDMIRSKYA TRAFFIC CONTROL DESIGN ENGINEER

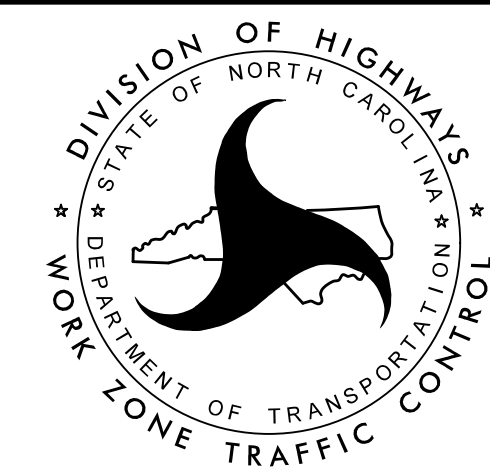

**HNTB**

HNTB NORTH CAROLINA, P.C.  
343 E. Six Forks Road, Ste 200  
Raleigh, North Carolina 27609  
NC License No: C-1554

APPROVED: *Helen Shyu*  
DATE: 9/13/2021

SEAL

