




p:\gfn\pw.bentley.com\gfn\pw-01\Documents\Projects\63639\Task 010 B-4626\Discipline\Struct\DN\Rowan 3\Archives\Delete\401_029_B4626_SMU_GEO4_790003_013 9/2/2021 3:58:24 PM pdf_color_gfct_FS.plt Rowan.pen.tbl

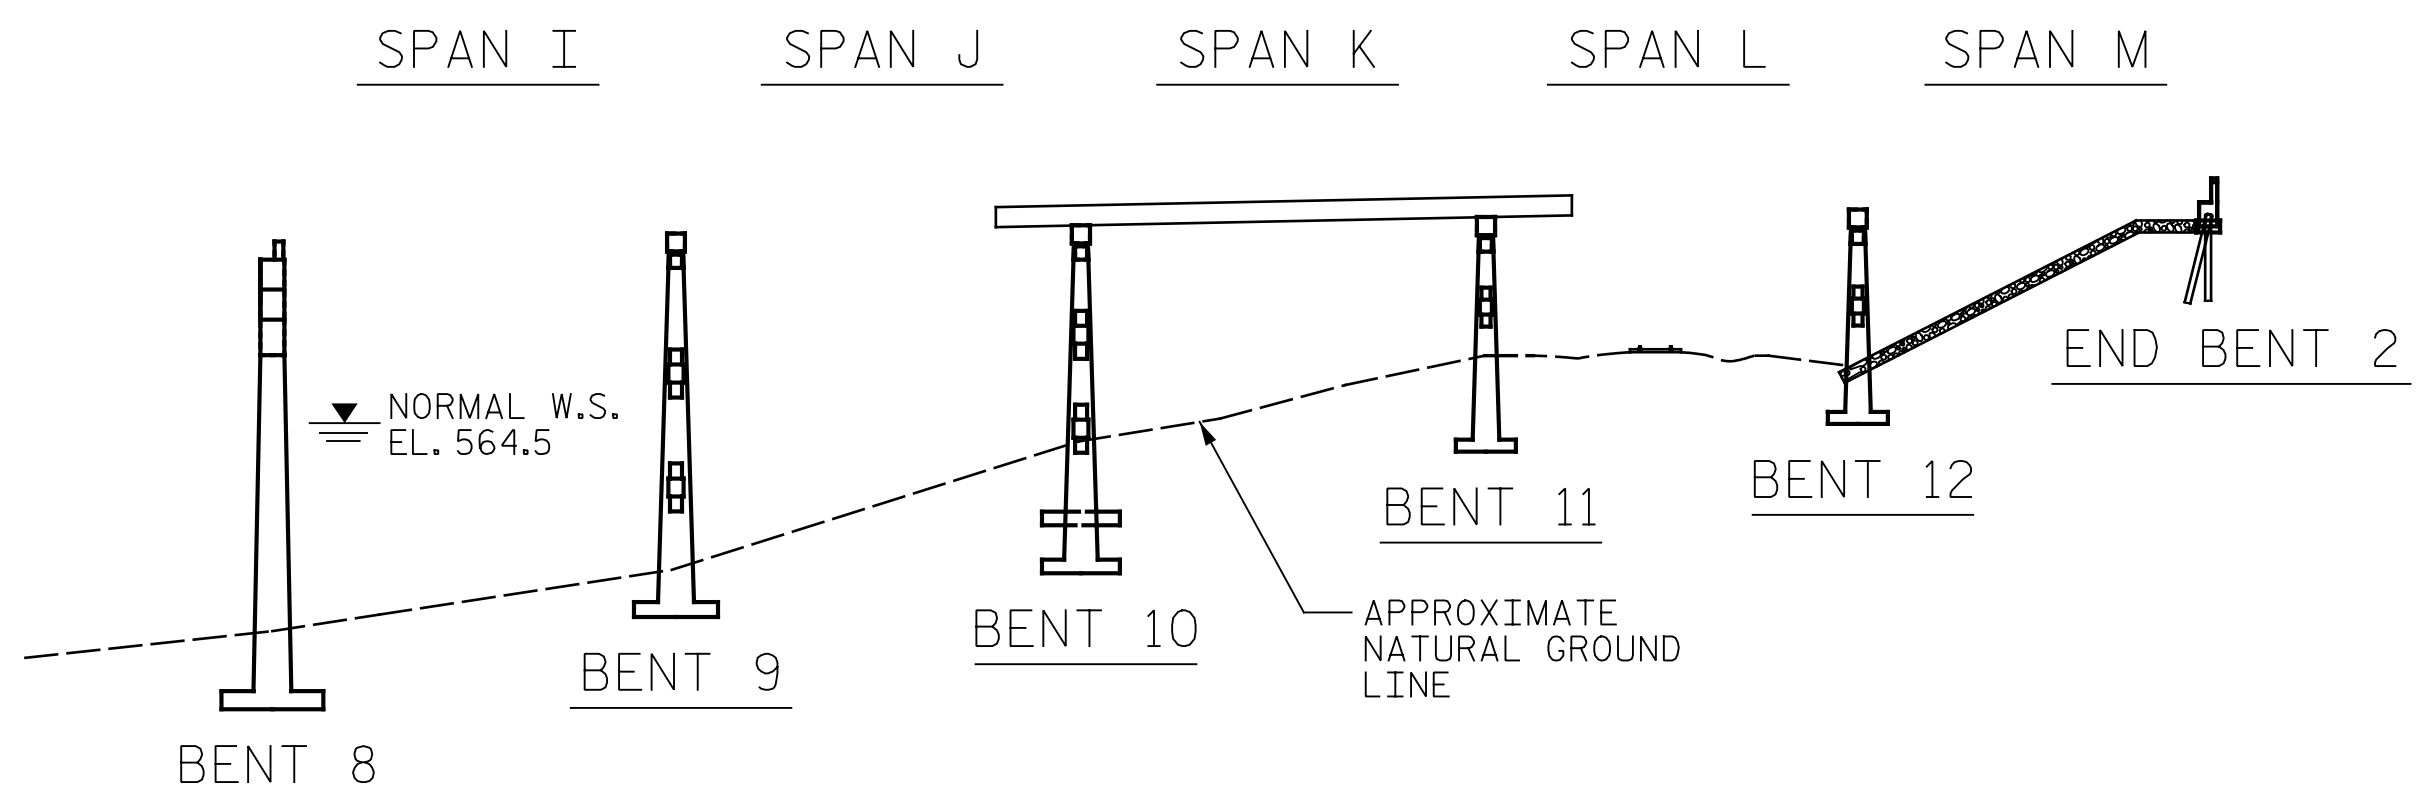


UNIT 3 - STEP 1 GIRDER ERECTION

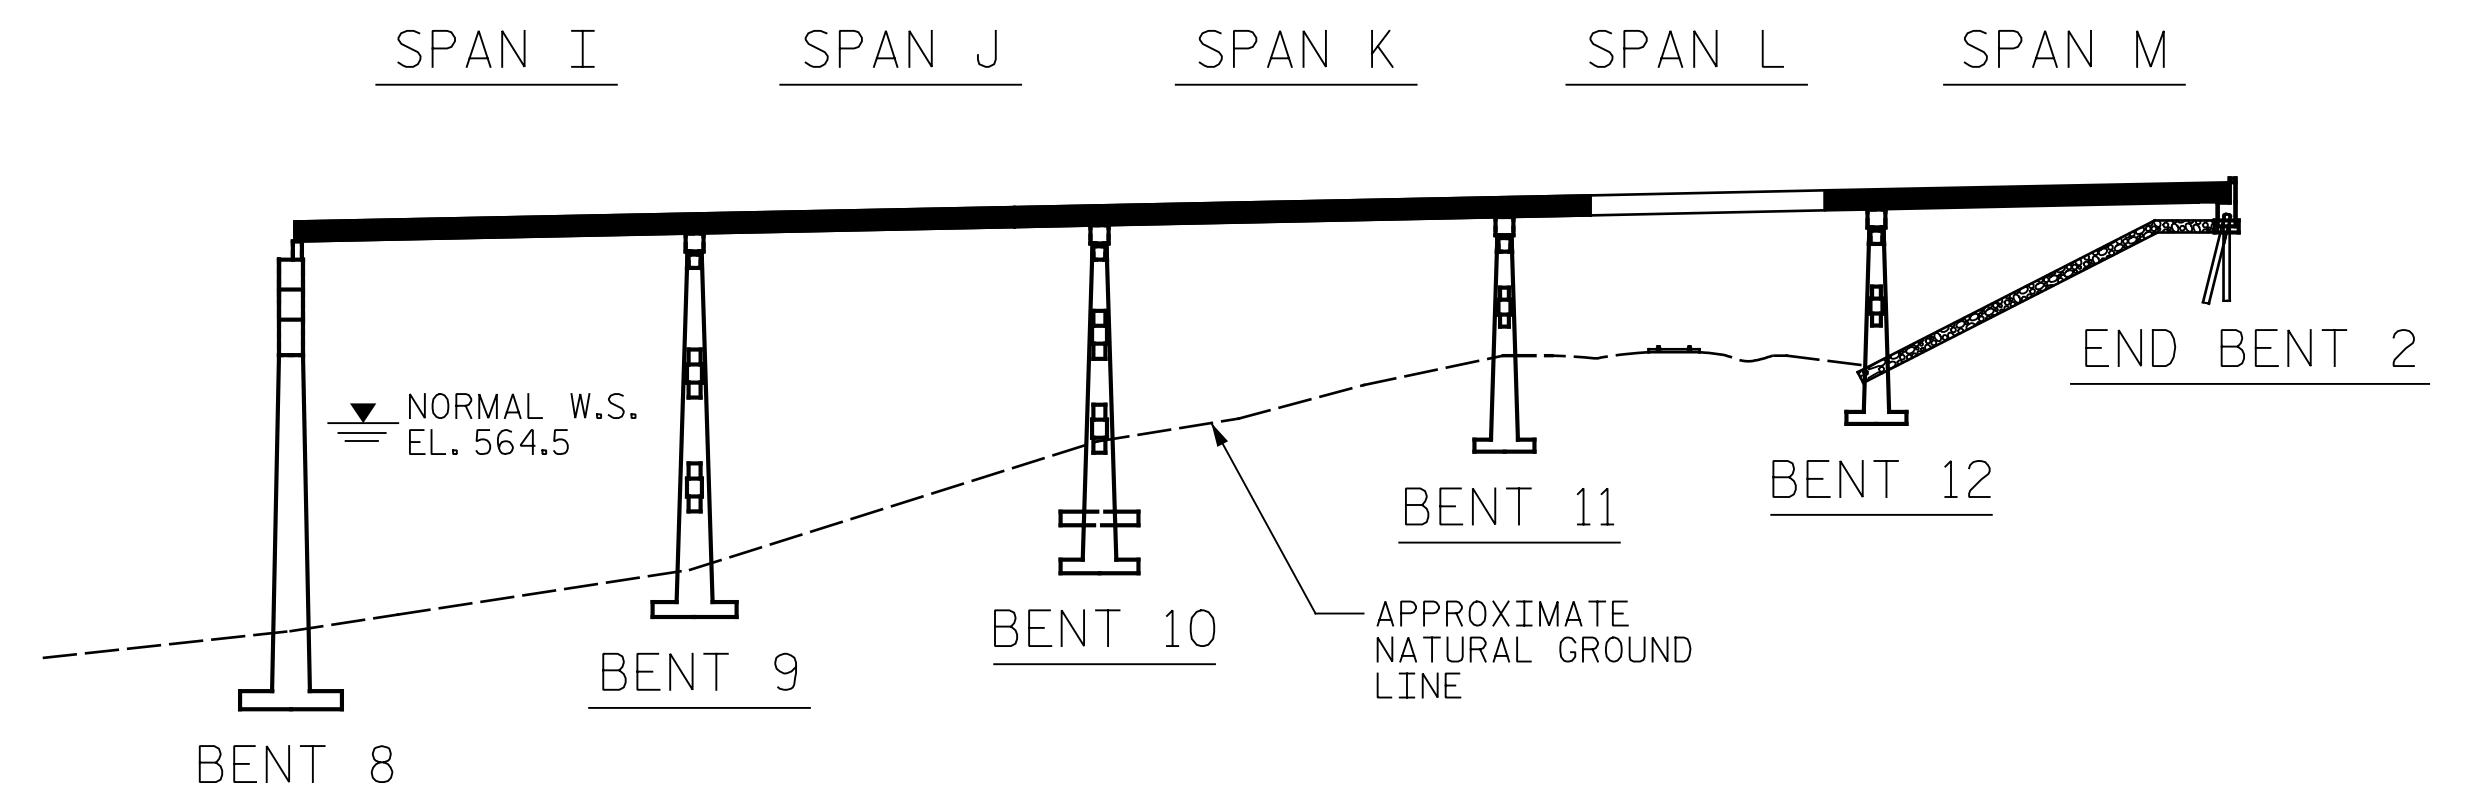

UNIT 3 - STEP 4 GIRDER ERECTION

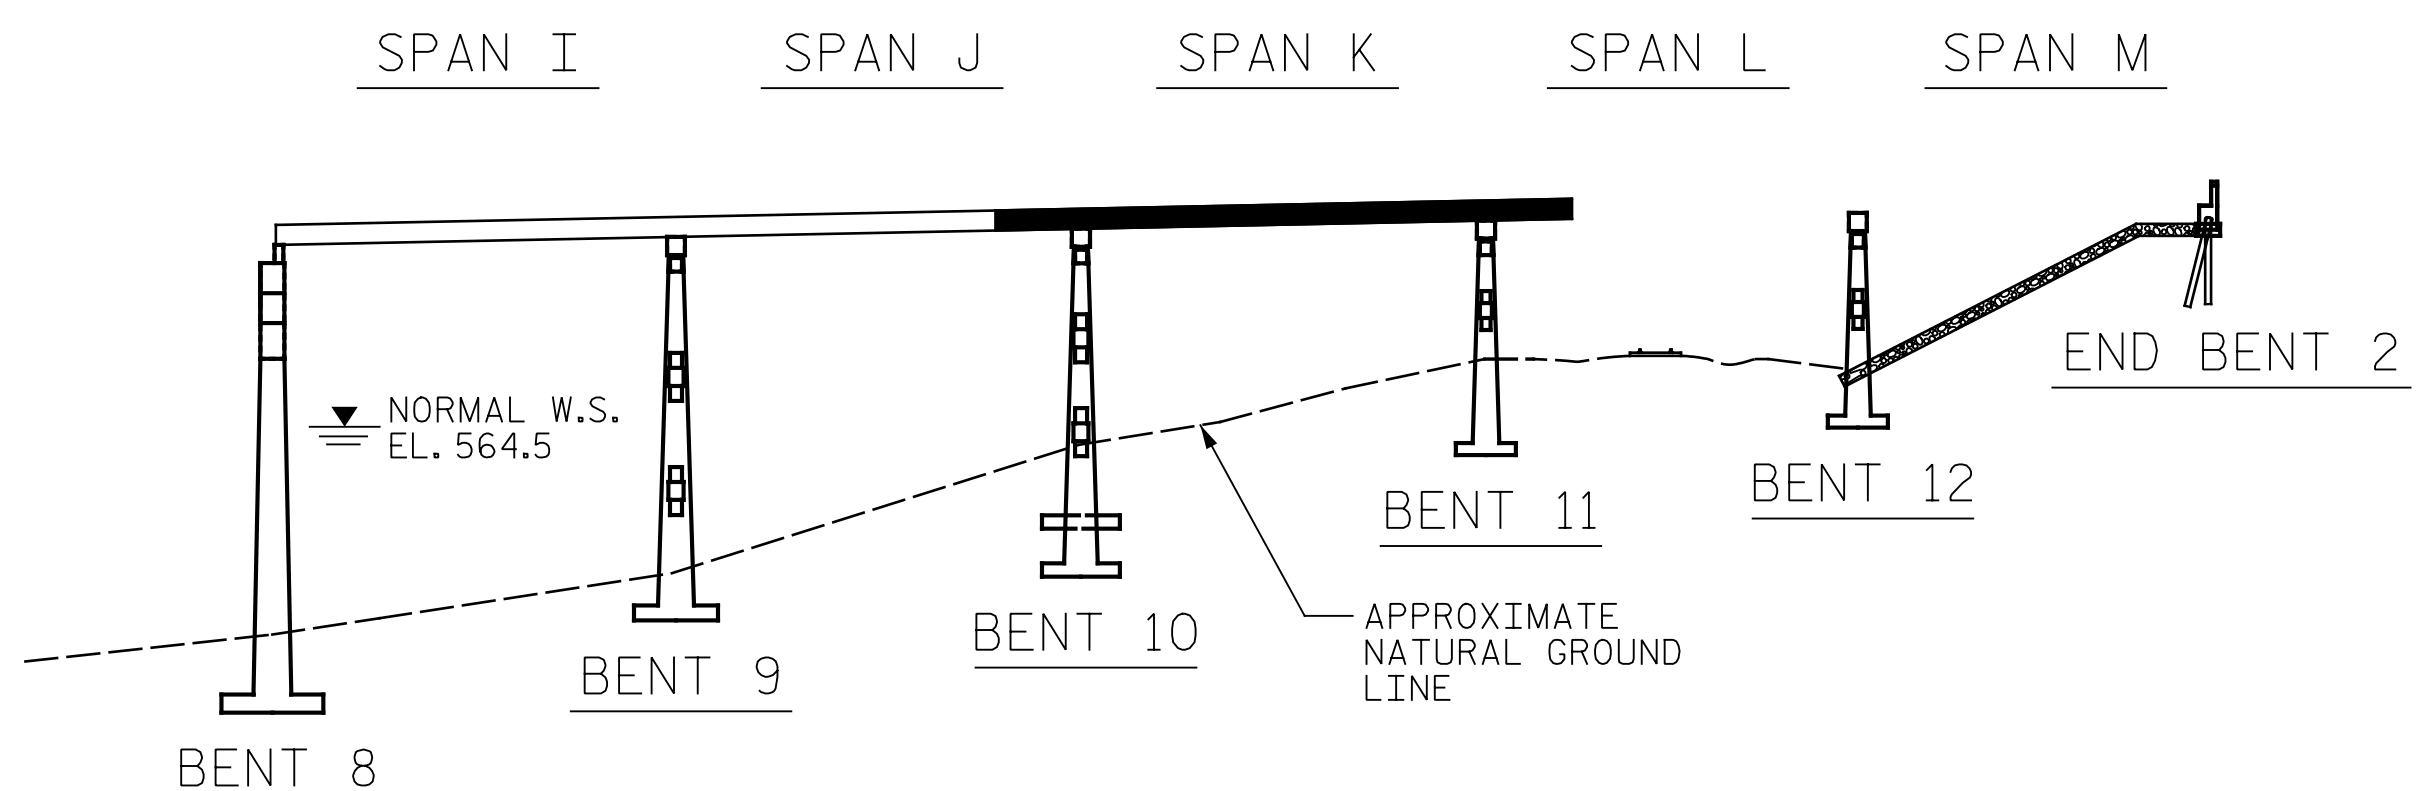

UNIT 3 - STEP 2 GIRDER ERECTION

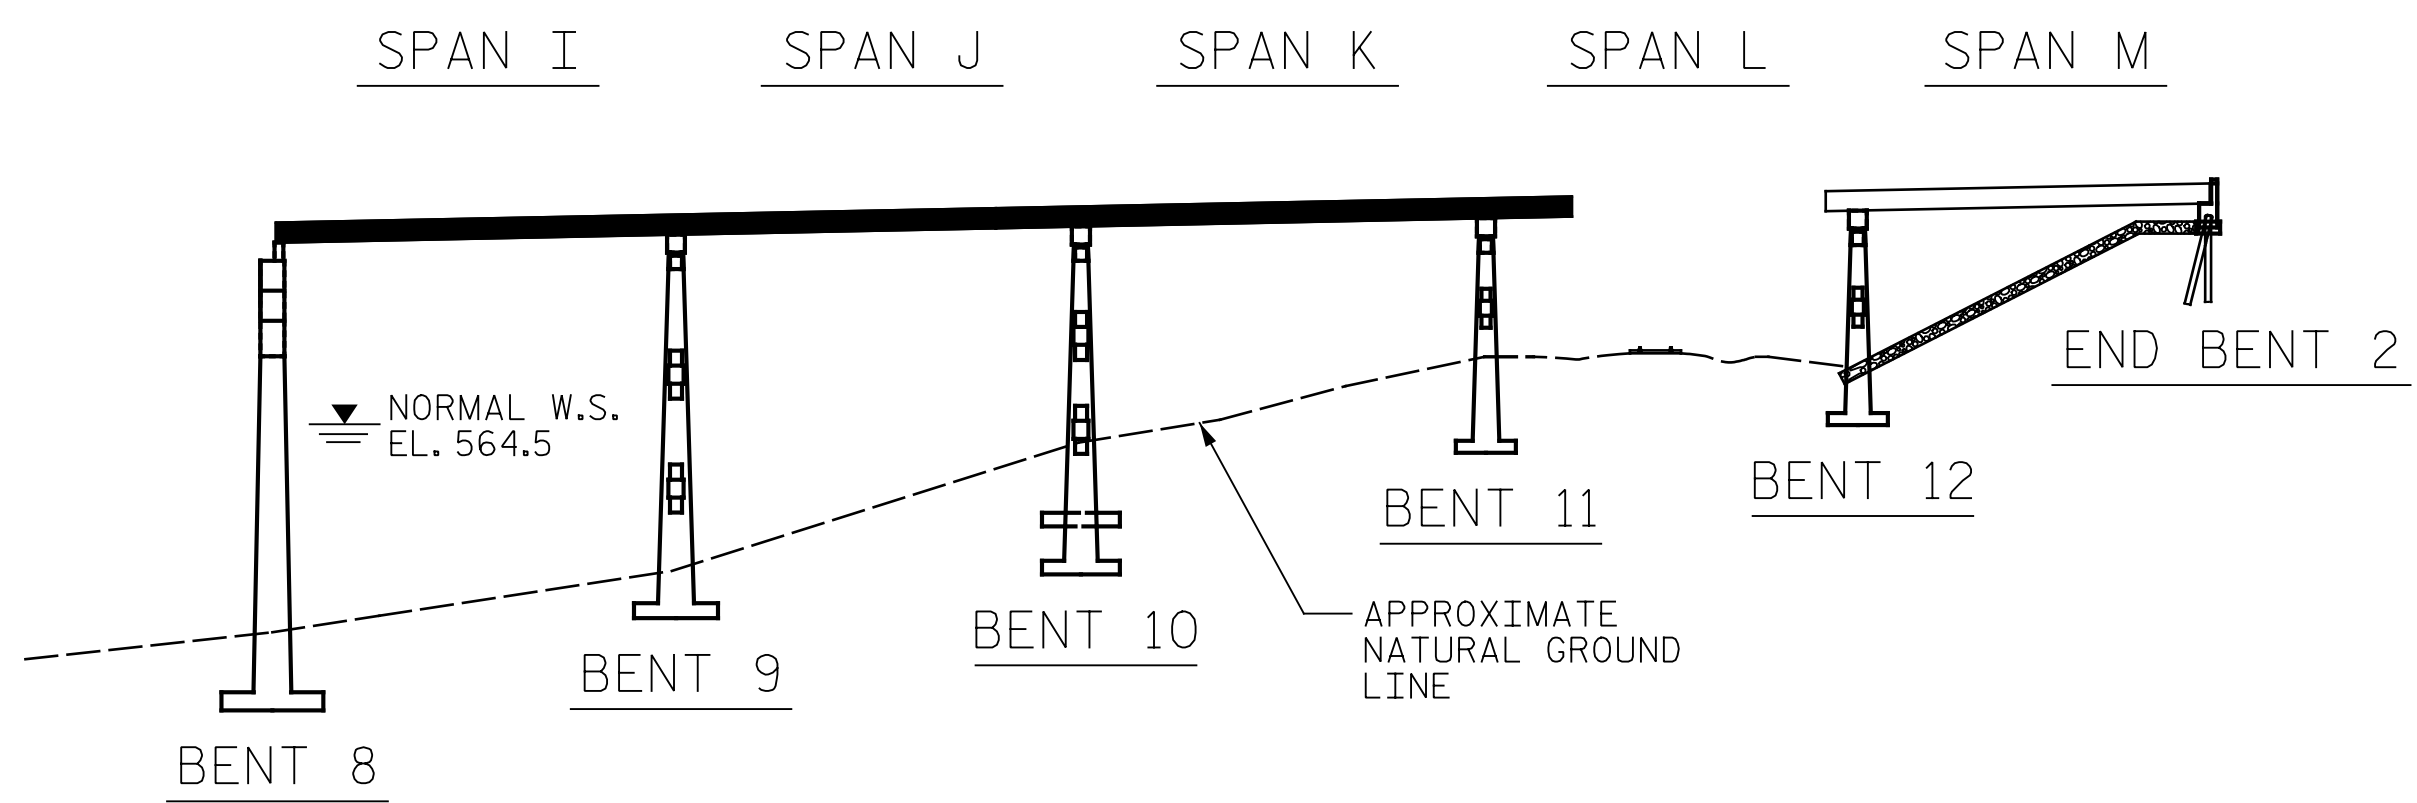

UNIT 3 - STEP 3 GIRDER ERECTION

PROJECT NO. B-4626
STANLY, ROWAN
AND DAVIDSON COUNTY
 STATION: 45+22.65 -EBL-

SHEET 4 OF 4

STATE OF NORTH CAROLINA
 DEPARTMENT OF TRANSPORTATION
 RALEIGH

GIRDER ERECTION
 DETAILS
 UNIT 3



DocuSigned by:
 Eric B. Nelson 9/2/2021
 AC2020211907400

PLANS PREPARED BY:
Gannett Fleming
 Excellence Delivered As Promised

One Glenwood Avenue
 Suite 900
 Raleigh, NC 27603
 (919) 420-7660
 NC Lic. No. F-0270

DRAWN BY : T. FORD DATE : 04/2021
 CHECKED BY : R. FISHER DATE : 05/2021
 DESIGN ENGINEER OF RECORD: R. NELSON DATE : 05/2021

REVISIONS						SHEET NO.
NO.	BY:	DATE:	NO.	BY:	DATE:	S1-13
1			3			TOTAL SHEETS
2			4			125

DOCUMENT NOT CONSIDERED
 FINAL UNLESS ALL
 SIGNATURES COMPLETED