




p:\gfn\p-w\Bentley.com\gnet-pw-01\Documents\Projects\63639\Task 010 B-4626\Discipline\Struct\DN\Rowan 3\Archives\Delete\401\_109\_B4626\_SMU\_JT\_790003\_053  
 9/2/2021 4:02:44 PM pdf\_color\_gfci\_t\_FS.plt Rowan.pen,tbl

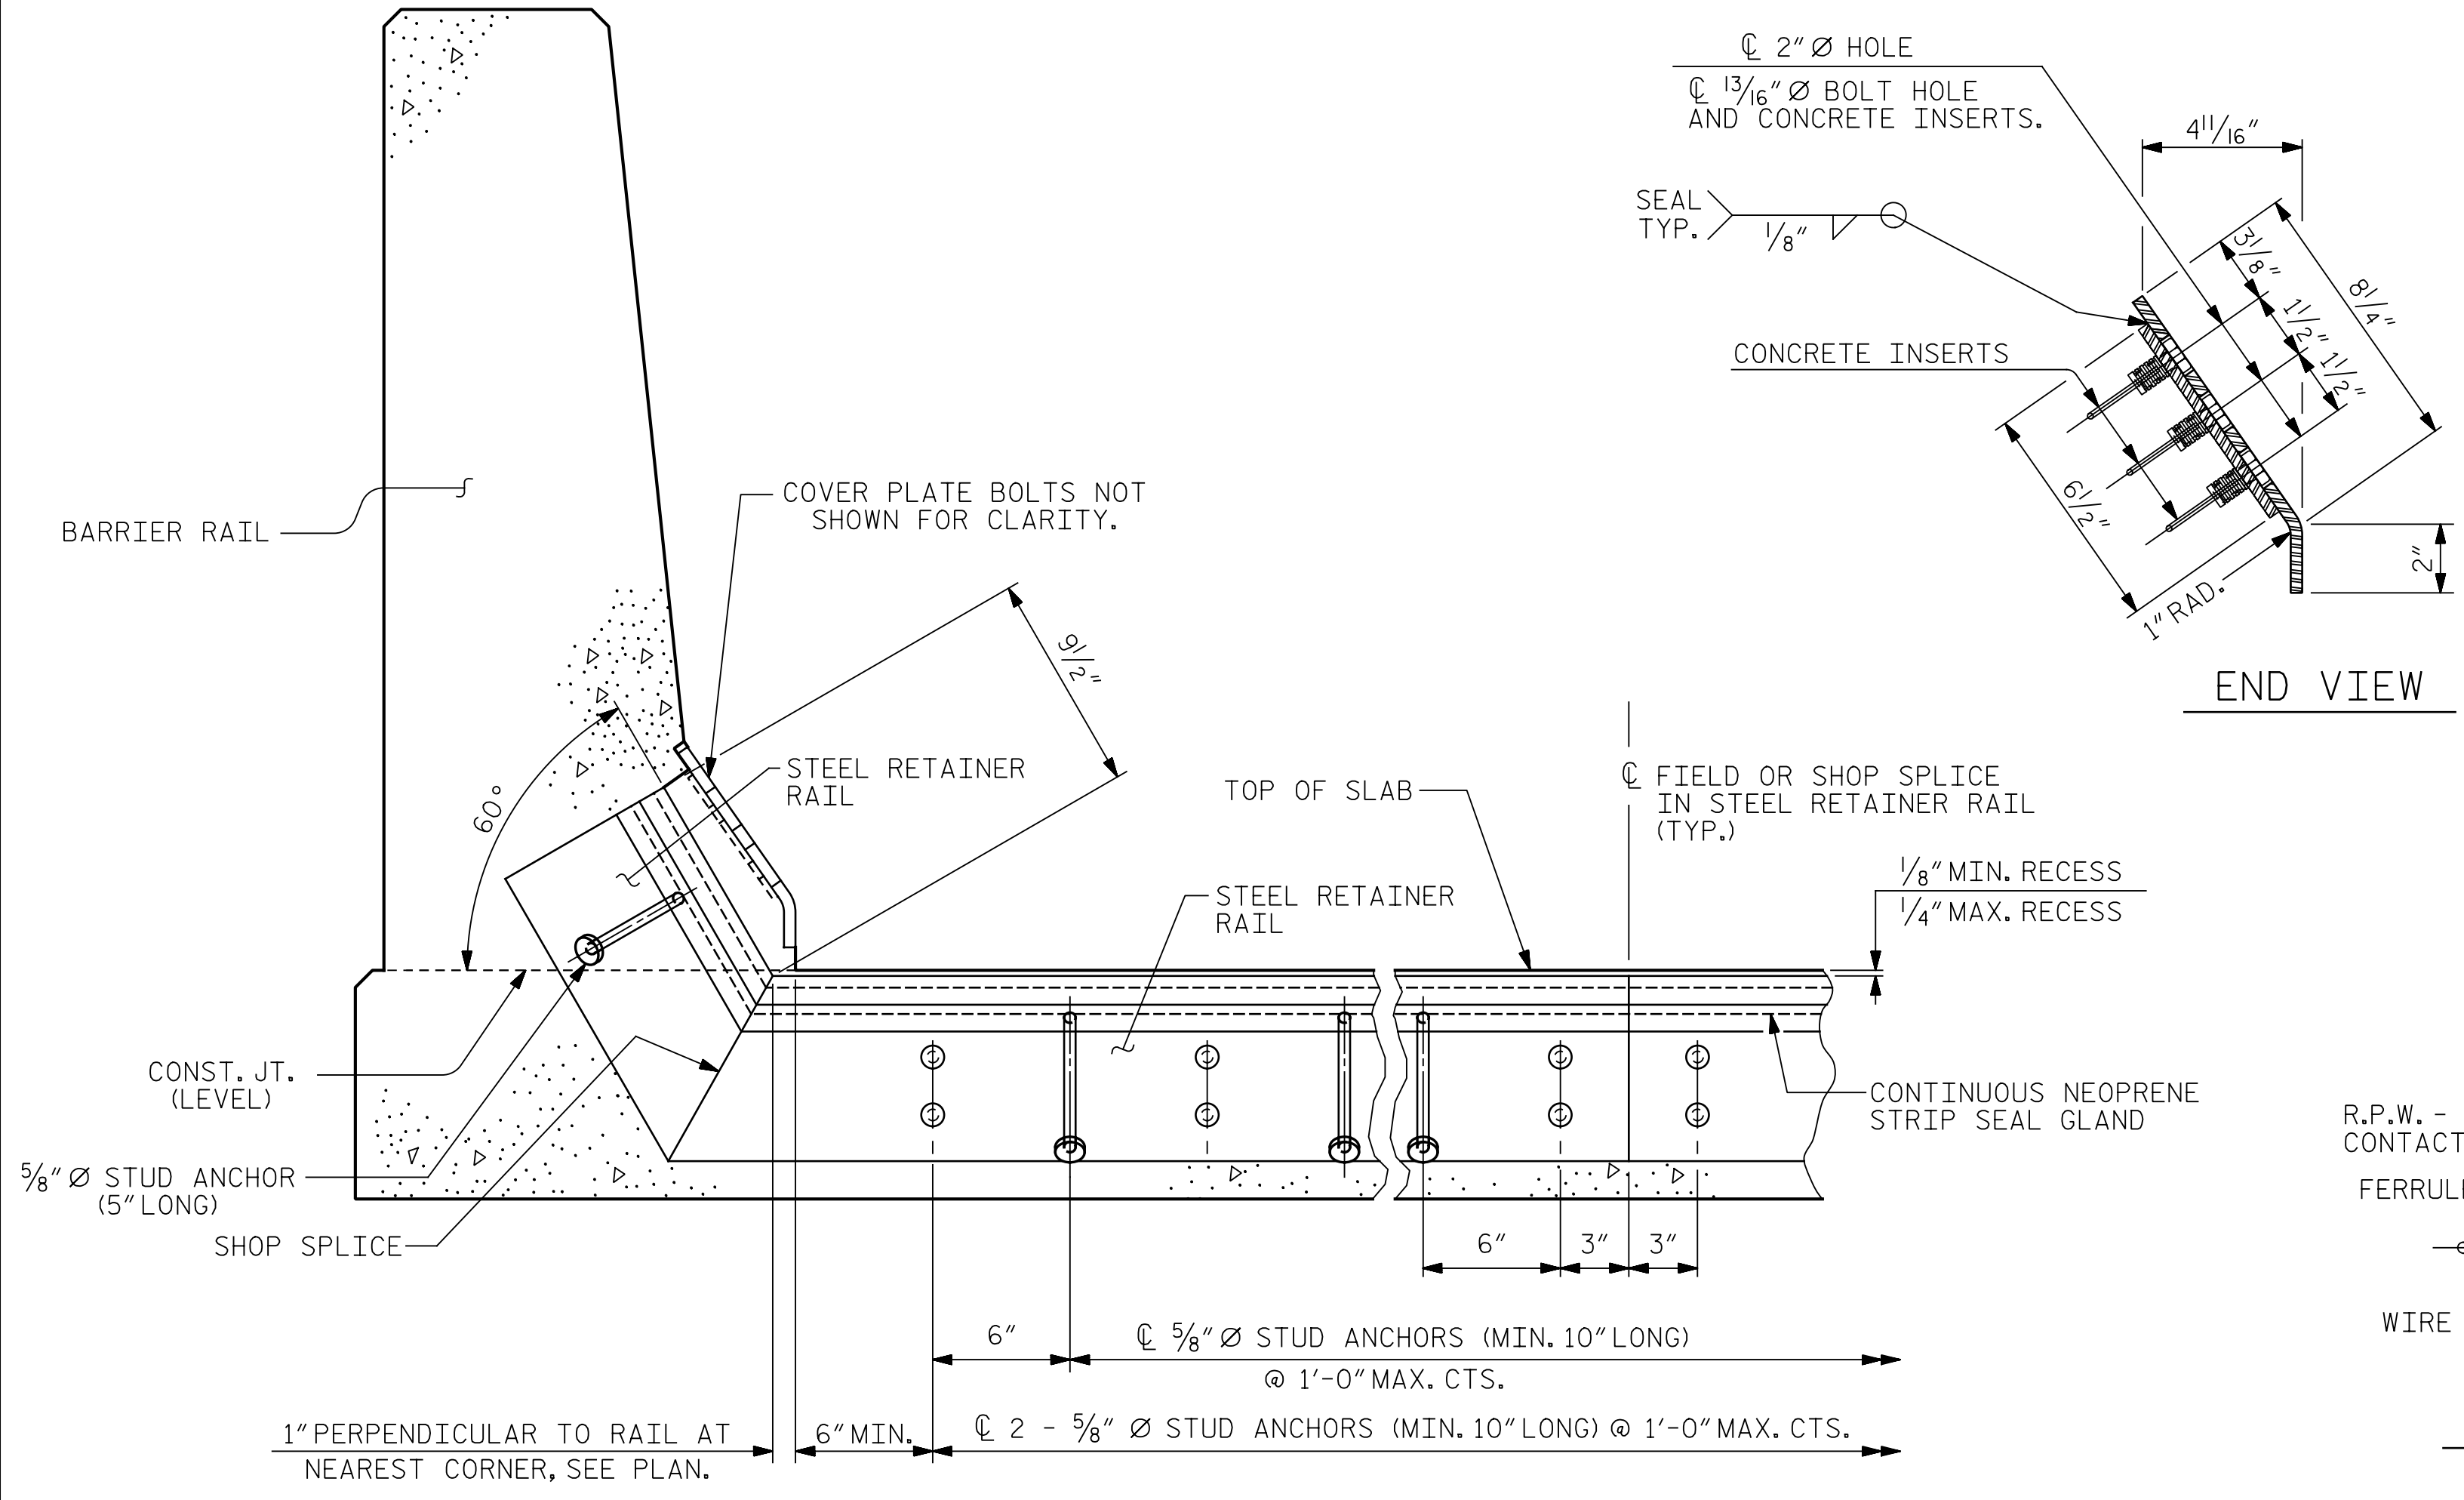


SECTION THRU RAIL NORMAL TO JOINT

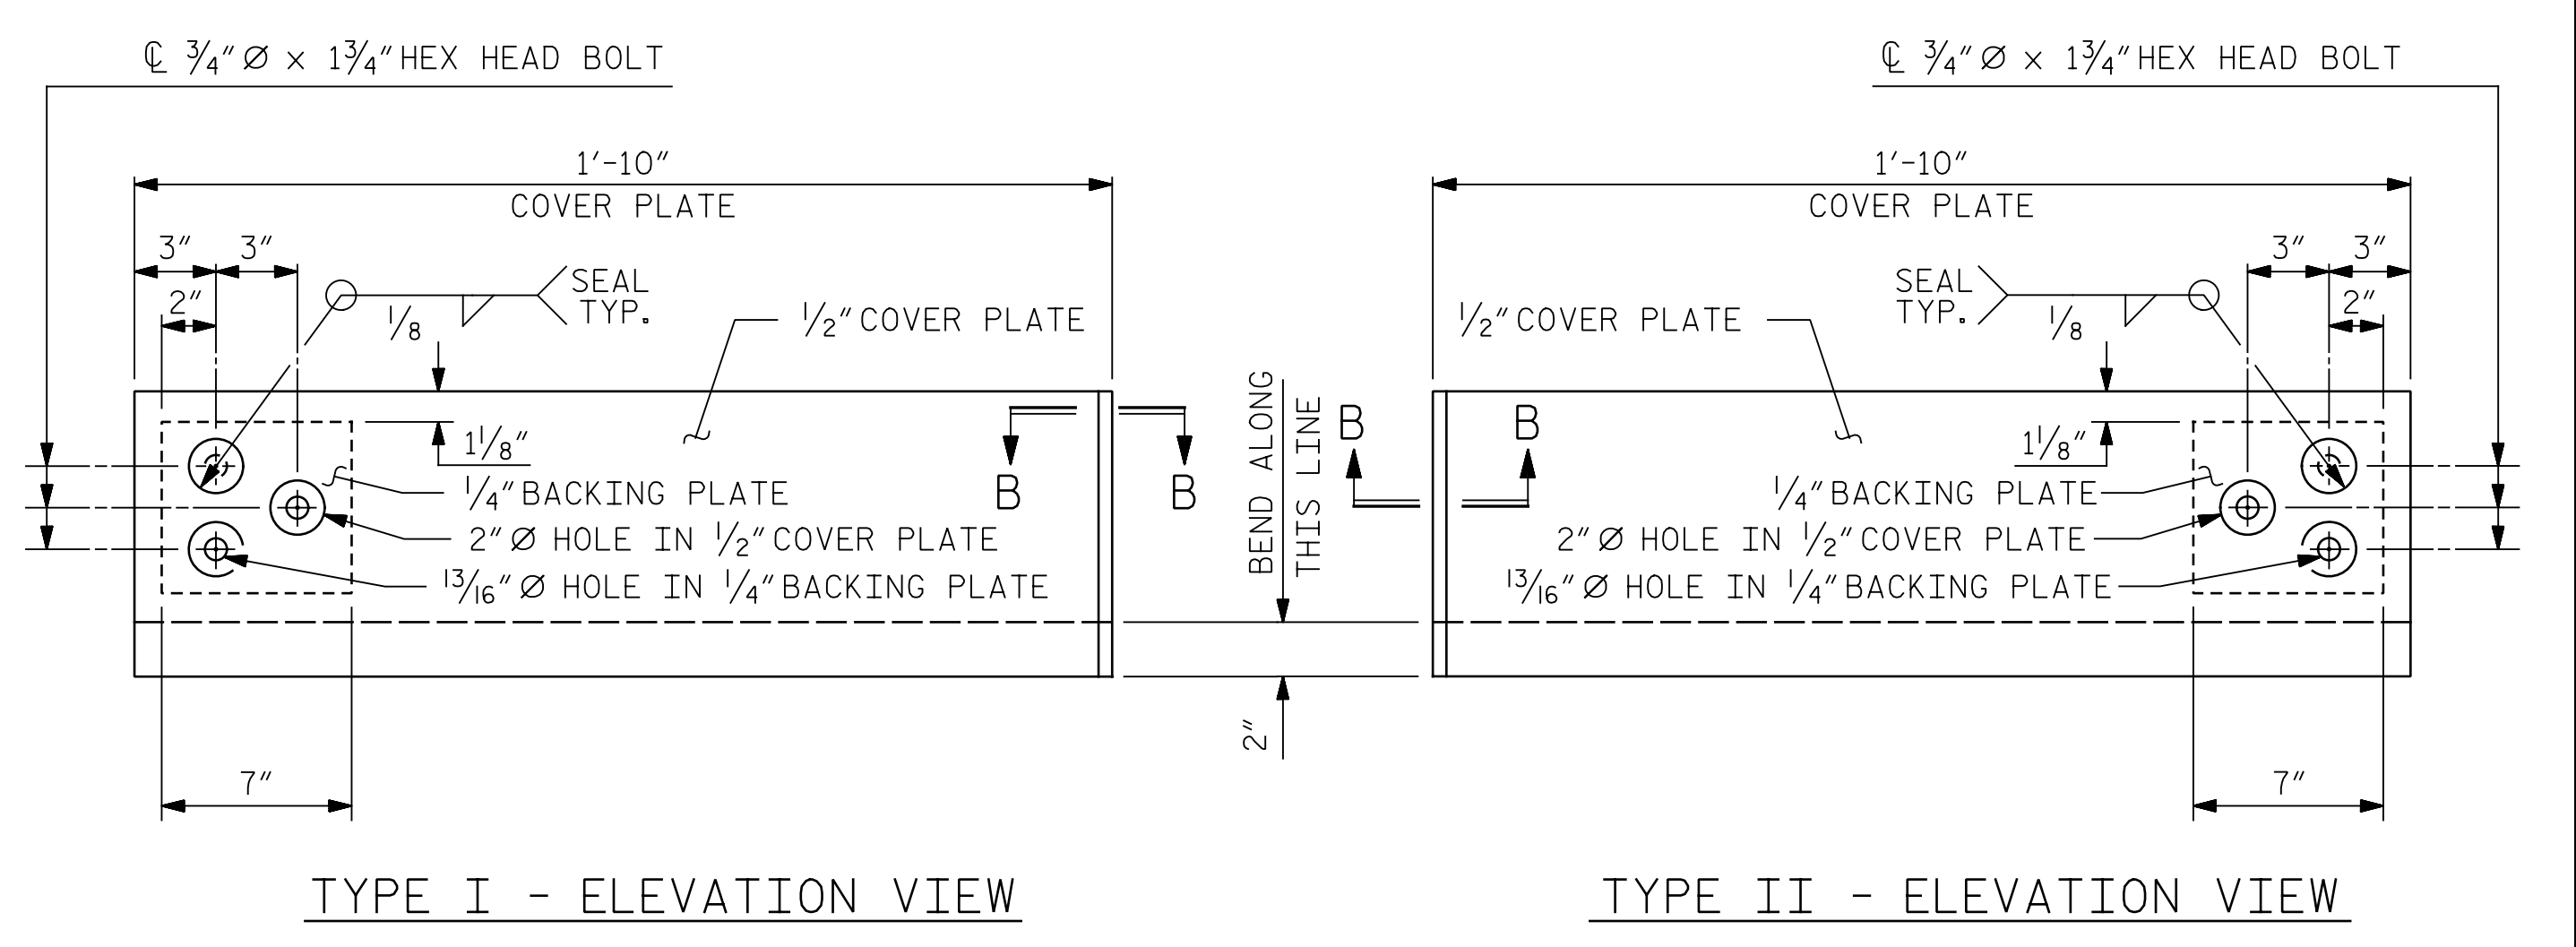


COVER PLATE DETAILS

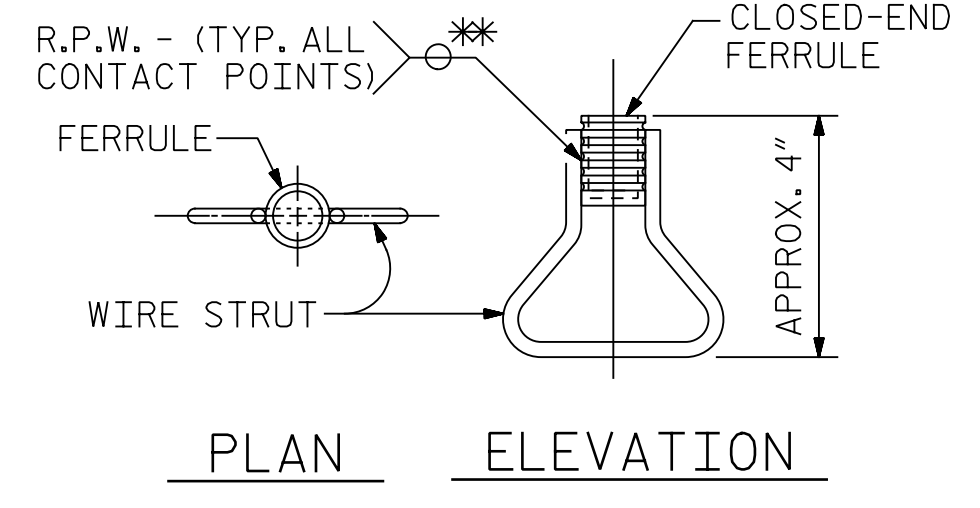


CONCRETE INSERT

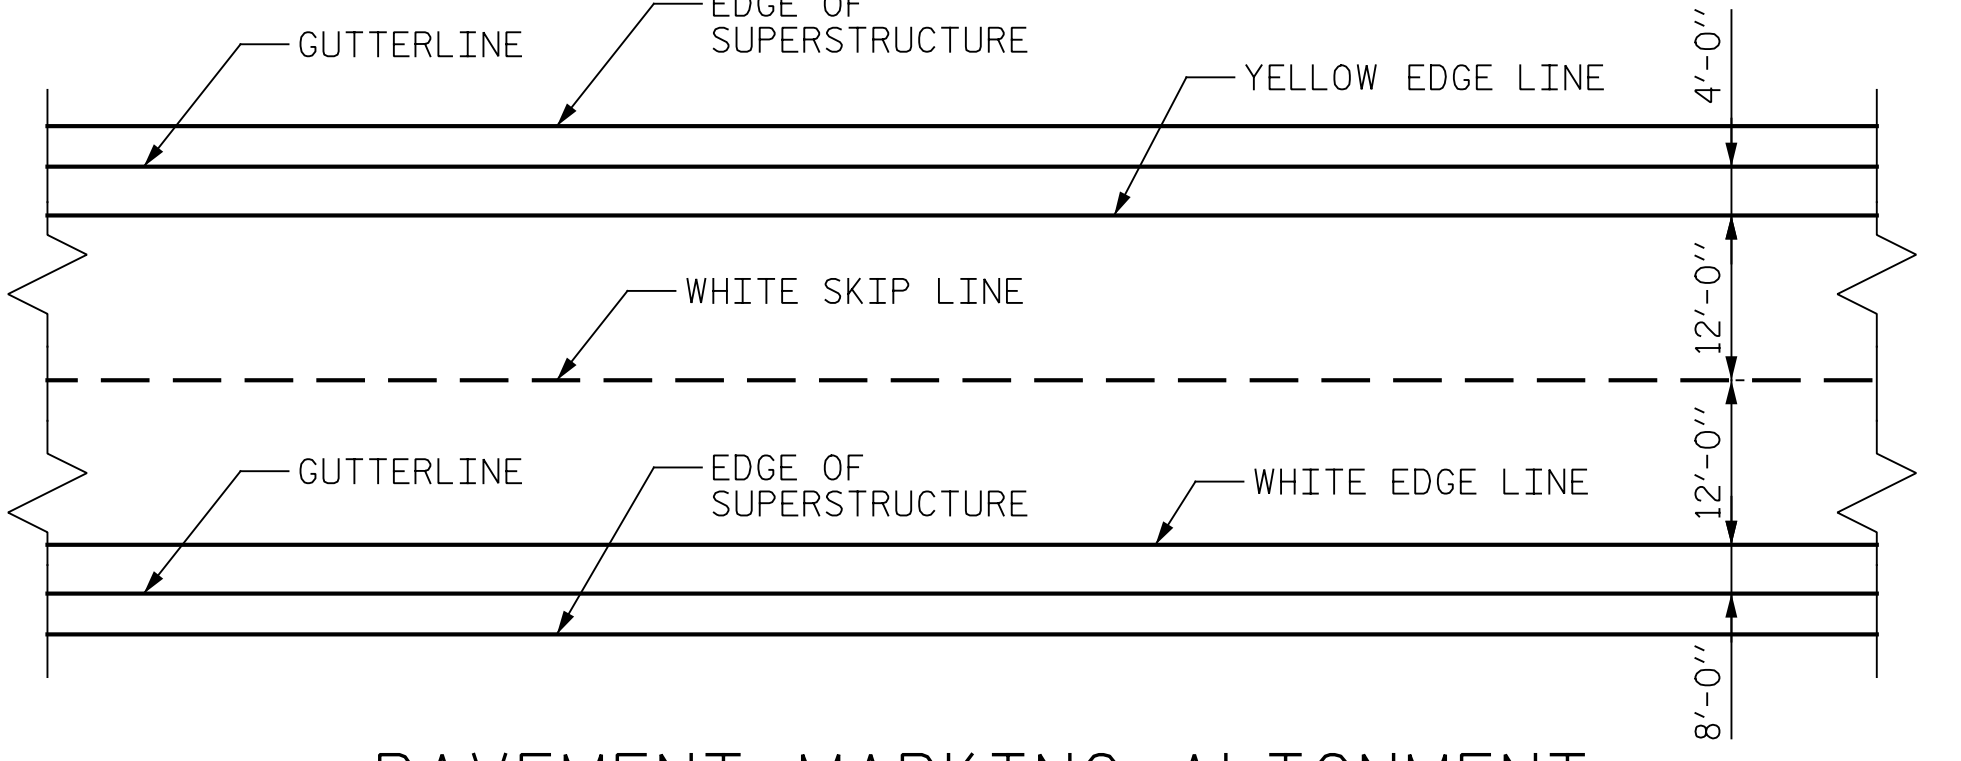


PAVEMENT MARKING ALIGNMENT

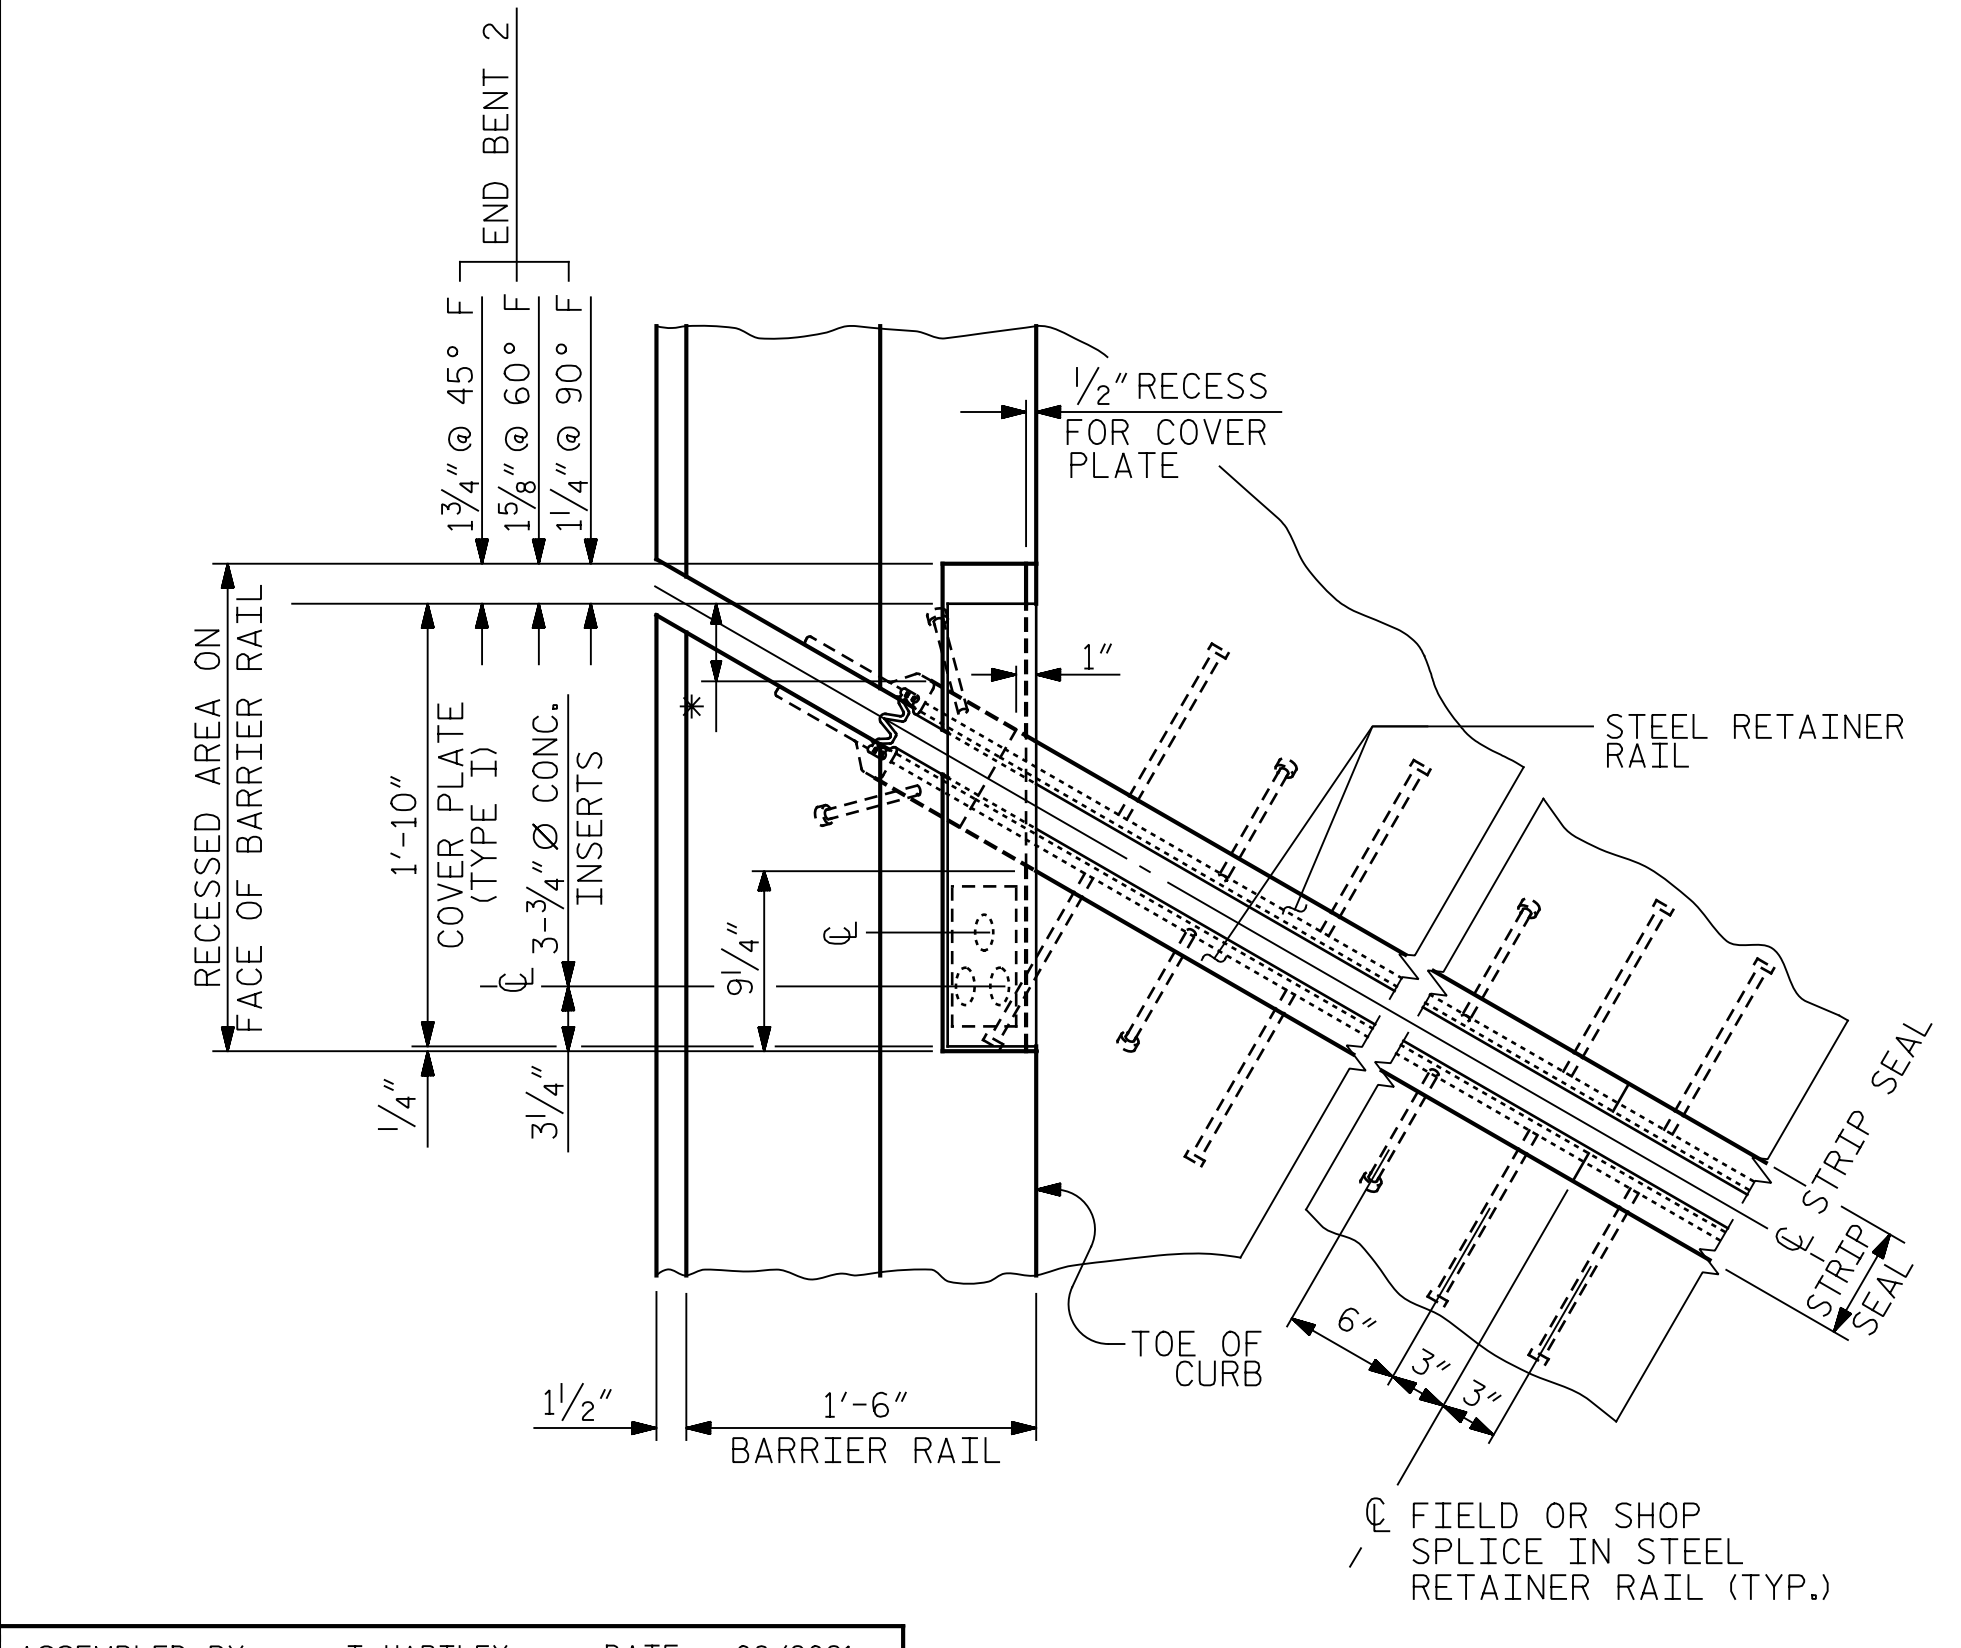

PLAN OF STRIP SEAL EXPANSION JOINT

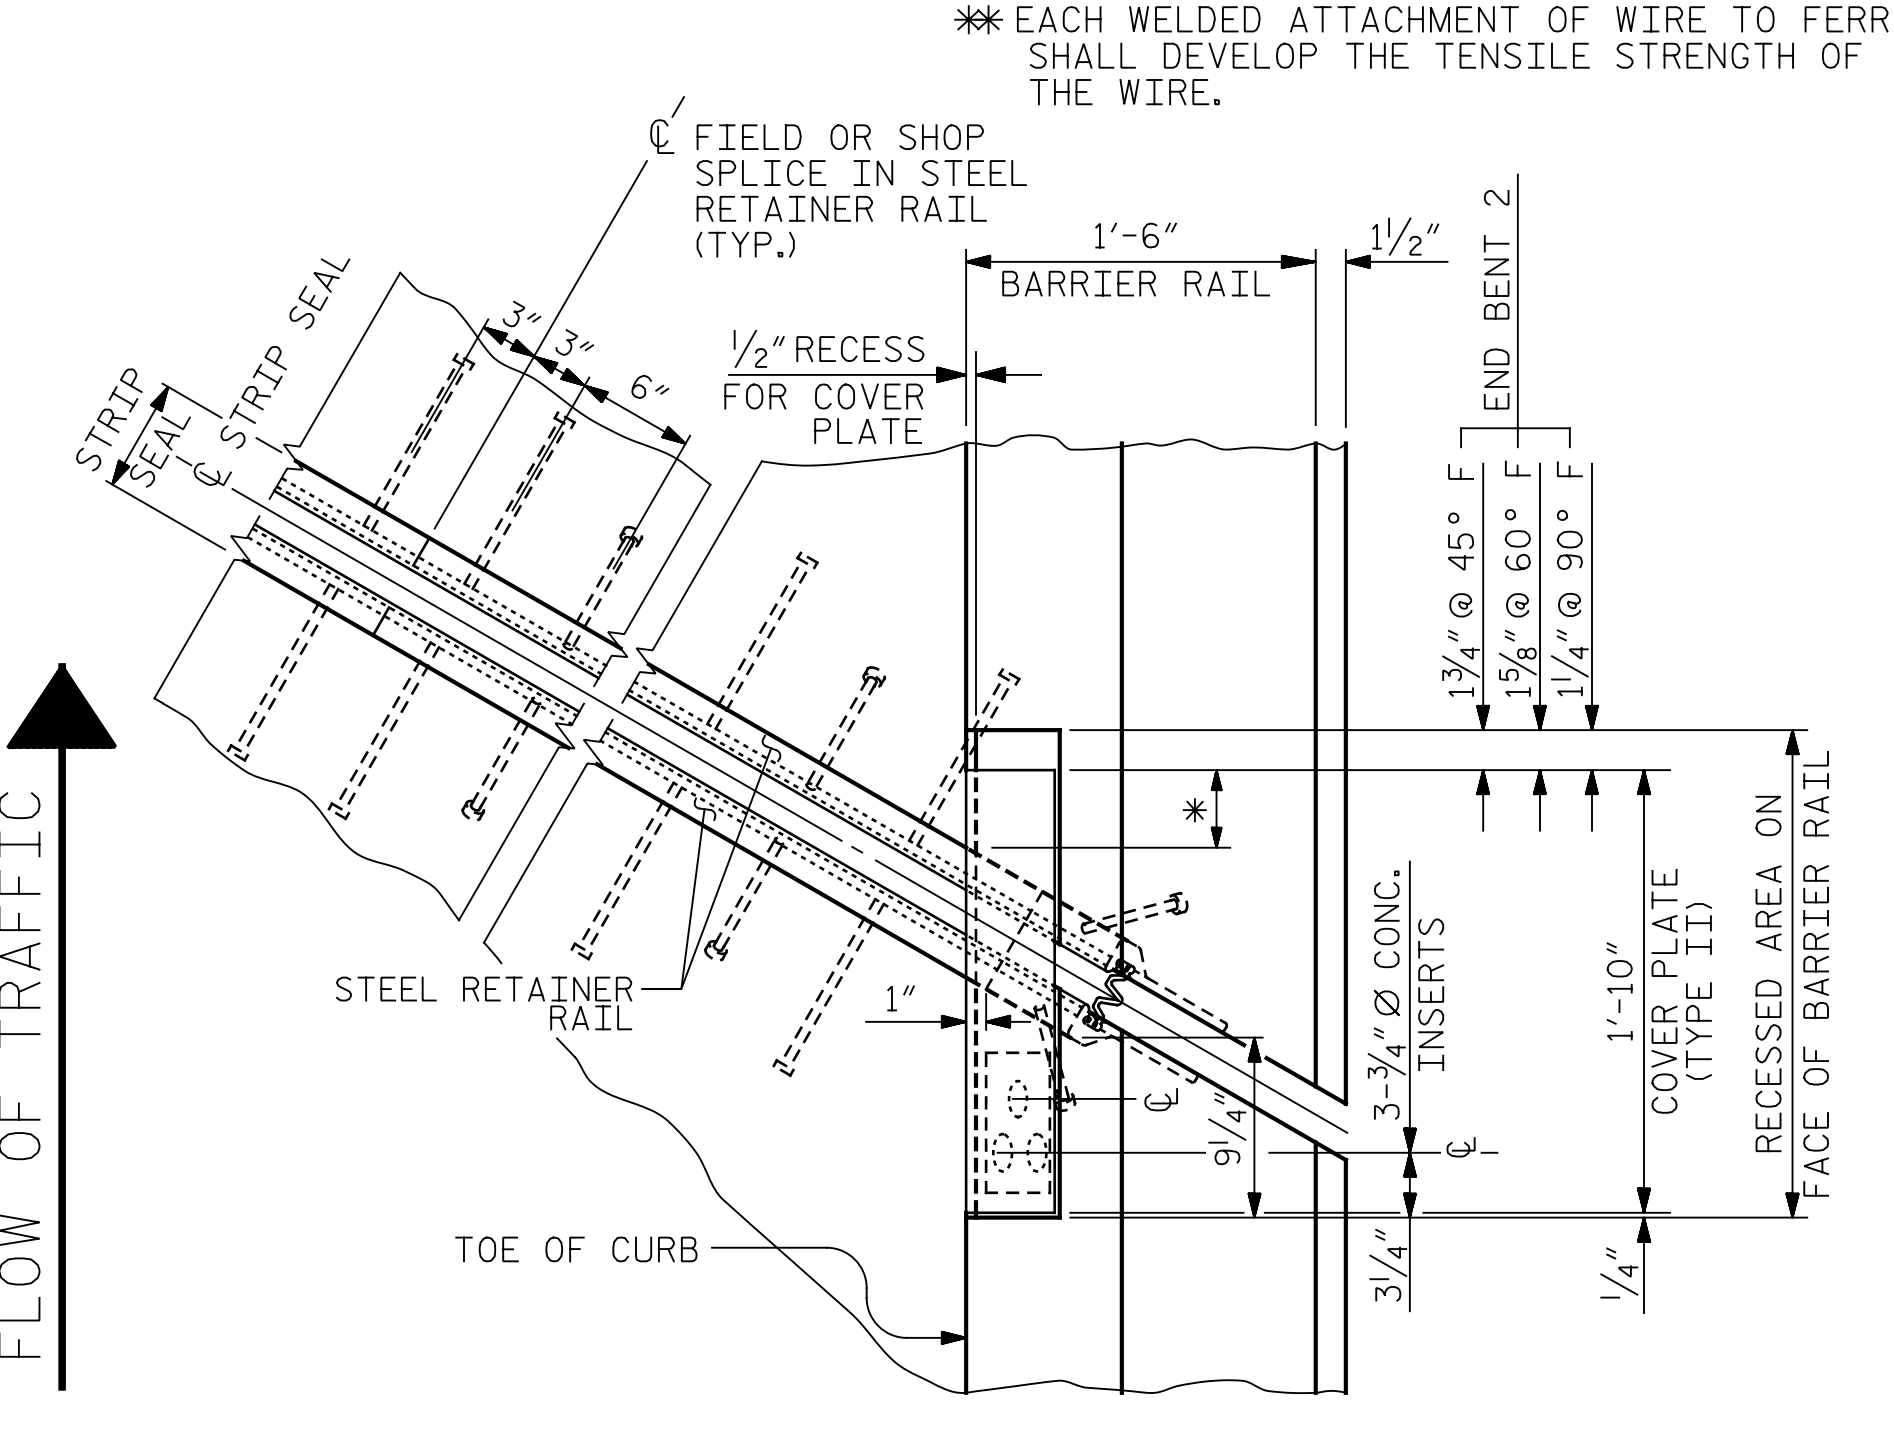

BLOCK OUT DETAIL

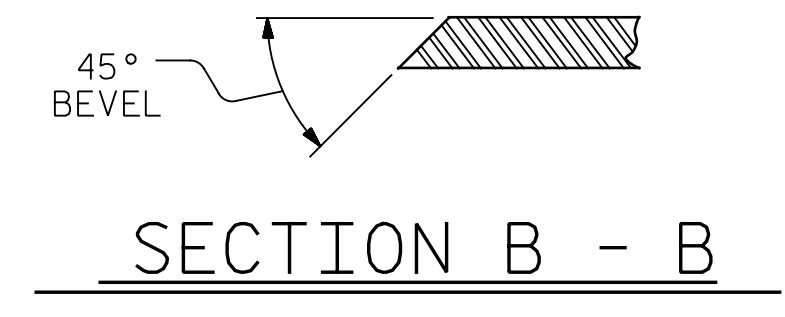

PROJECT NO. B-4626  
 STANLY, ROWAN  
 AND DAVIDSON COUNTY  
 STATION: 45+22.65 -EBL-  
 SHEET 3 OF 3

STATE OF NORTH CAROLINA  
 DEPARTMENT OF TRANSPORTATION  
 RALEIGH  
 STANDARD  
 STRIP SEAL EXPANSION  
 JOINT DETAILS  
 FOR BARRIER RAIL

ASSEMBLED BY :	T. HARTLEY	DATE :	08/2021
CHECKED BY :	R. FISHER	DATE :	08/2021
DRAWN BY :	MAA 6/20	REV. -/-	--/--
CHECKED BY :	BNB 6/20		

PLANS PREPARED BY:  
**Gannett Fleming**  
 Excellence Delivered As Promised  
 One Glenwood Avenue  
 Suite 900  
 Raleigh, NC 27603  
 (919) 420-7660  
 NC Lic. No. F-0270



DOCUMENT NOT CONSIDERED  
 FINAL UNLESS ALL  
 SIGNATURES COMPLETED

REVISIONS						SHEET NO.
NO.	BY:	DATE:	NO.	BY:	DATE:	S1-53
1			3			TOTAL SHEETS 125
2			4			