

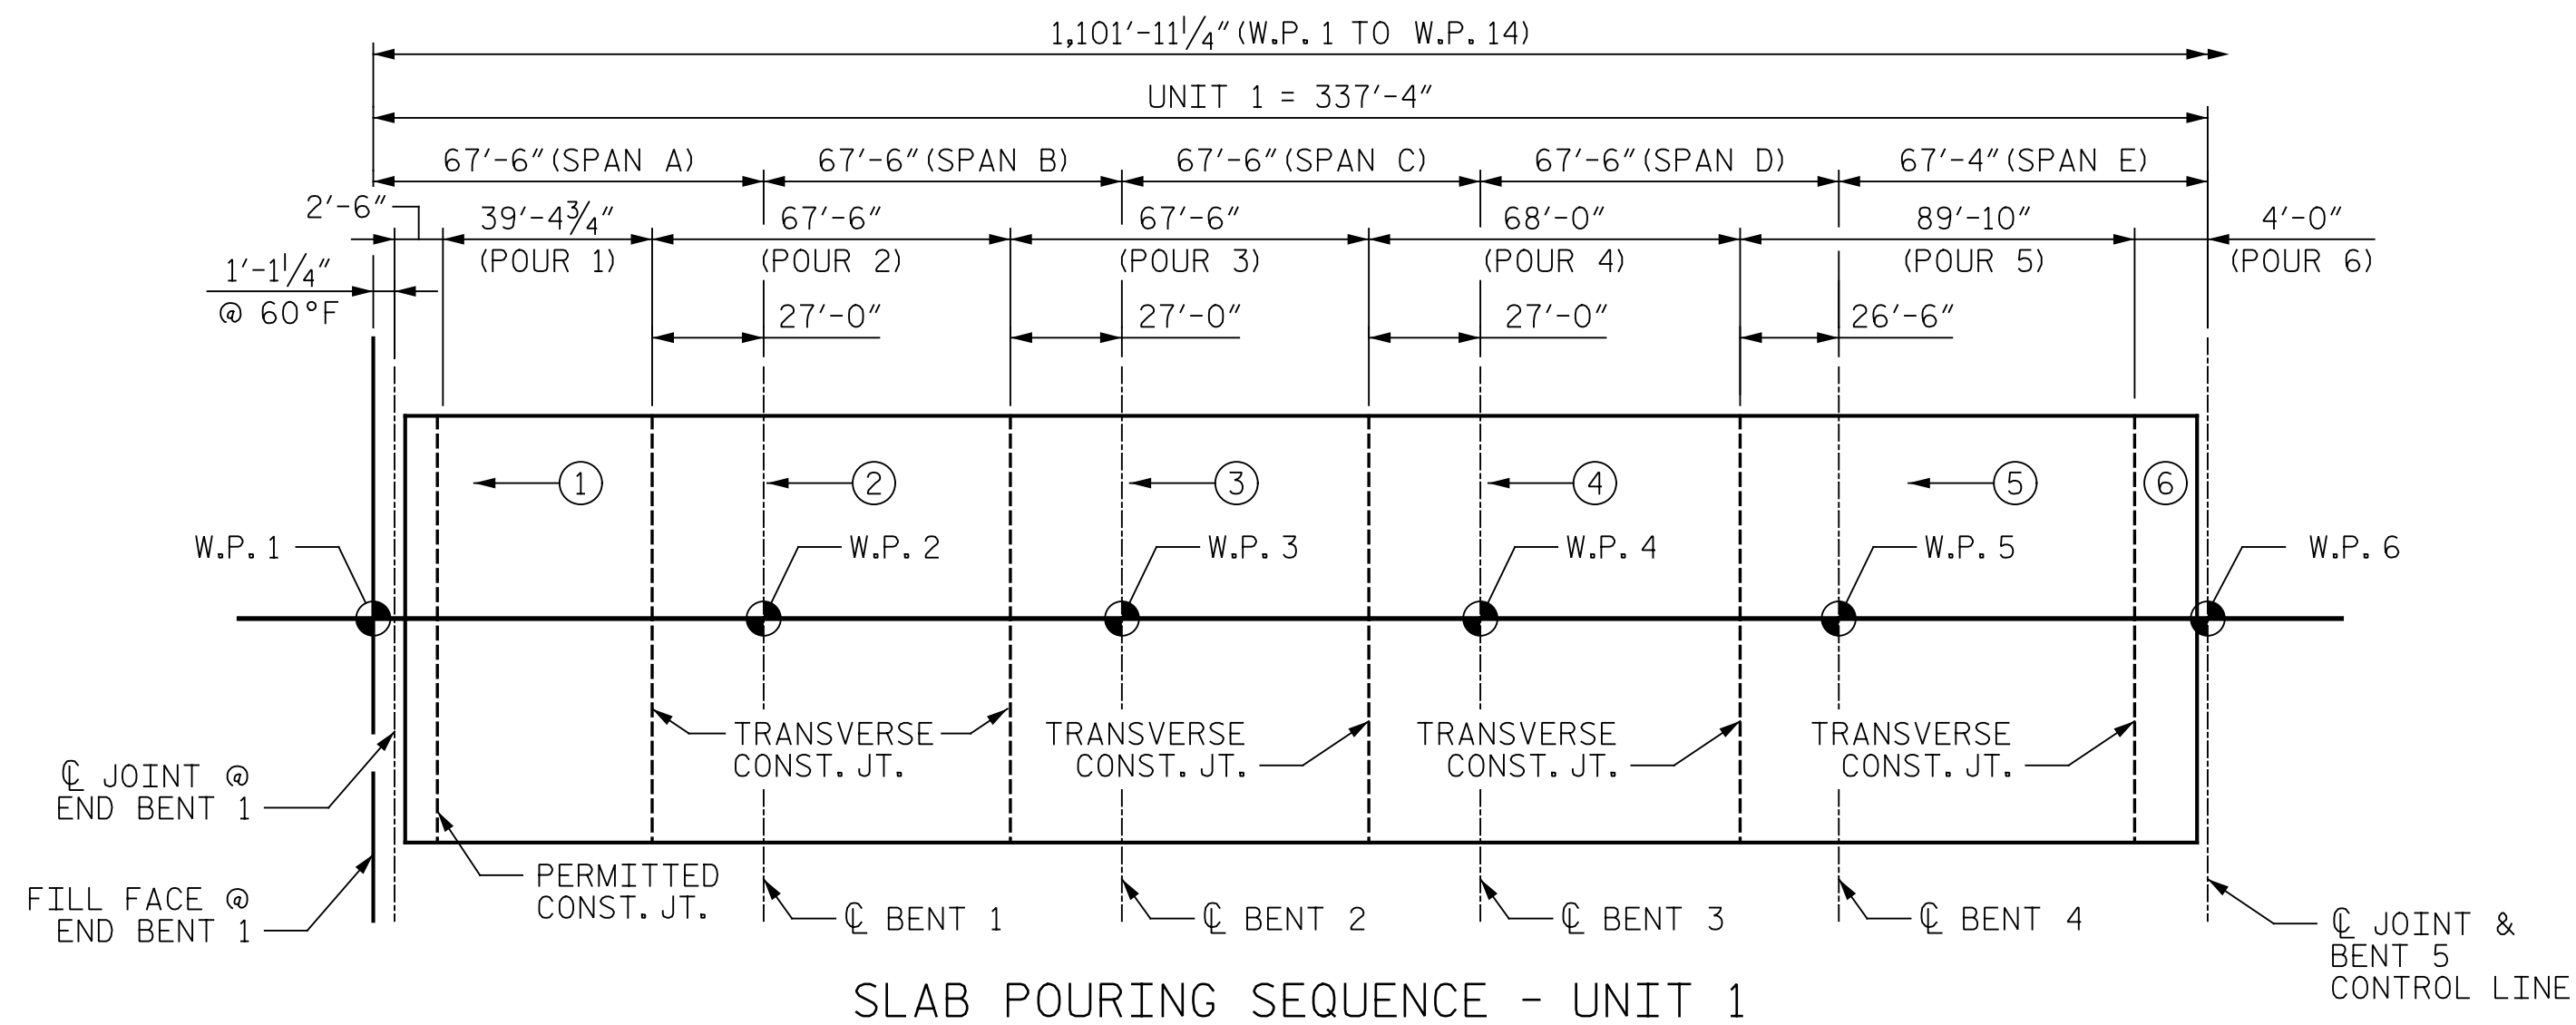


p:\gfn\p-w-bentley.com\gfn\p-w-01\Documents\Projects\63639\Task 010 B-4626\Discipline\Struct\DN\Rowan 3\Archives\Delete\401.111.111.B4626.SMU.BM01.790003.054
 9/2/2021 4:02:52 PM pdf_color_gfct_FS.plt Rowan.pen.tbl

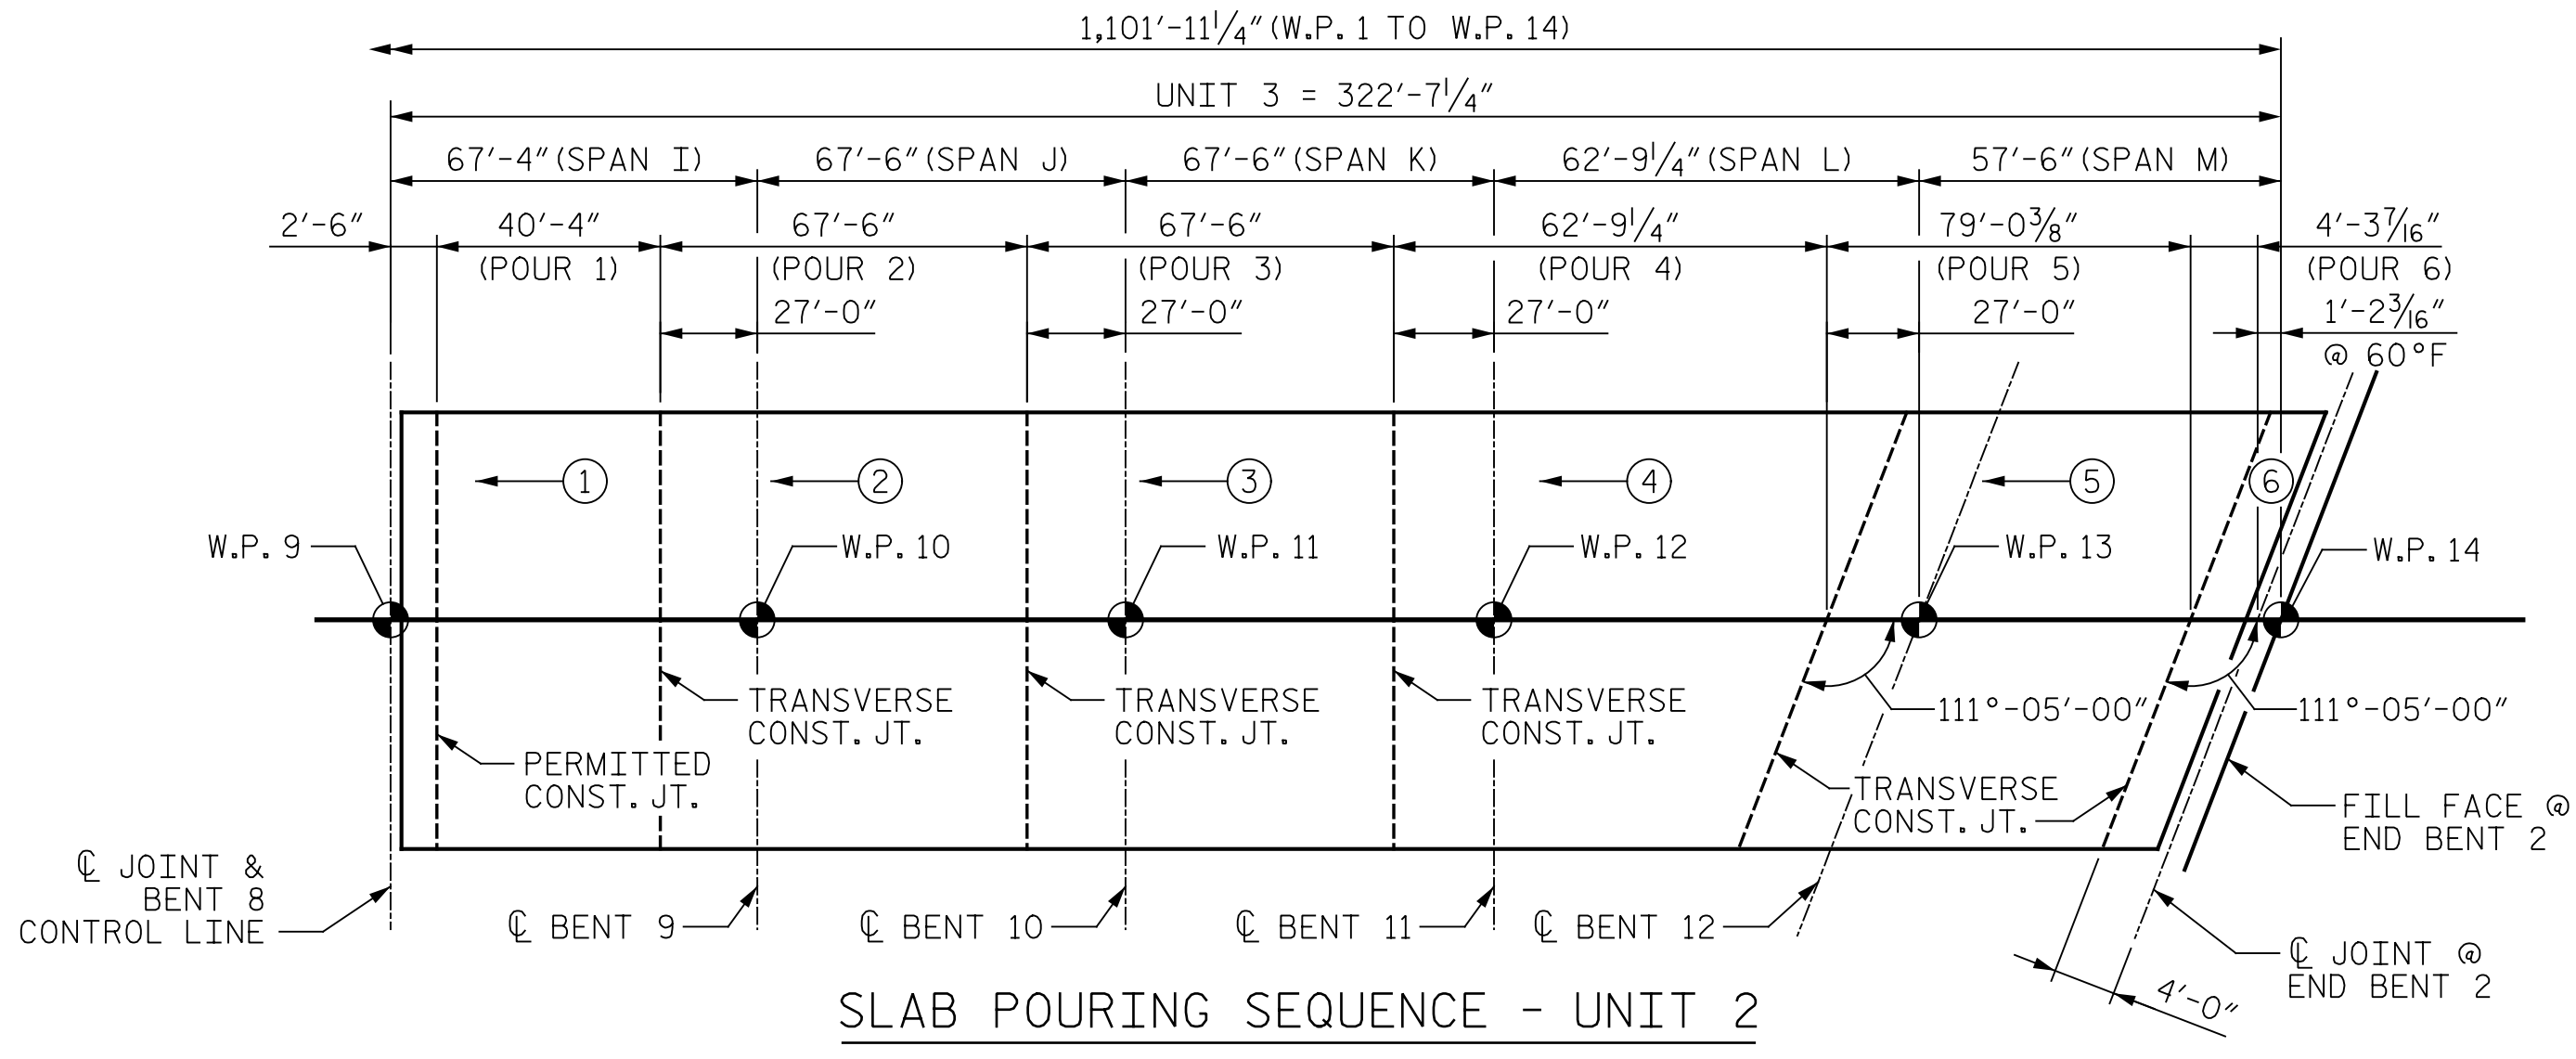

CONCRETE BREAKDOWN			
POUR	UNIT 1	UNIT 2	UNIT 3
1	45.9 C.Y.	95.1 C.Y.	47.0 C.Y.
2	78.6 C.Y.	207.4 C.Y.	78.6 C.Y.
3	78.6 C.Y.	238.2 C.Y.	78.6 C.Y.
4	79.2 C.Y.	4.9 C.Y.	73.1 C.Y.
5	104.7 C.Y.	--	92.1 C.Y.
6	4.7 C.Y.	--	5.0 C.Y.
TOTAL	391.7 C.Y.	545.6 C.Y.	374.4 C.Y.

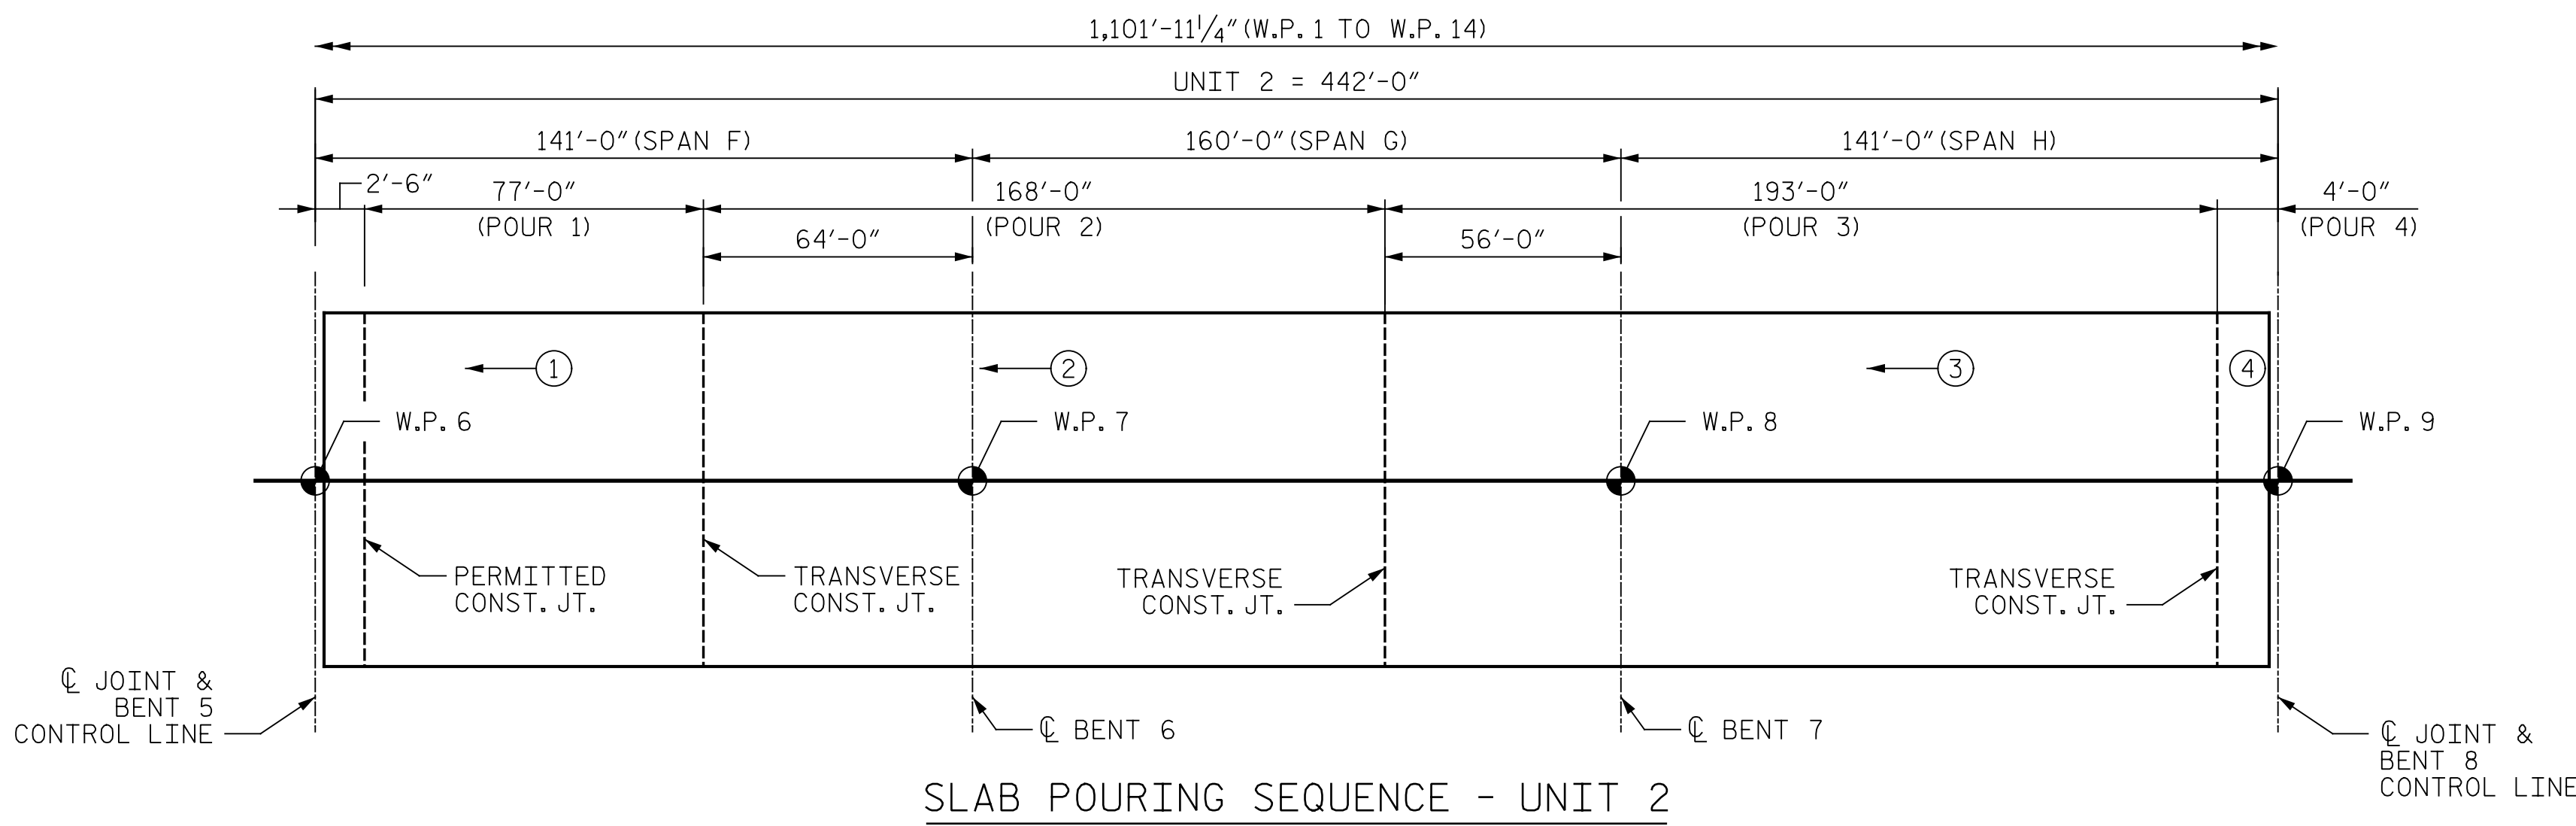

PROJECT NO. B-4626
STANLY, ROWAN
AND DAVIDSON COUNTY
 STATION: 45+22.65 -EBL-



STATE OF NORTH CAROLINA
 DEPARTMENT OF TRANSPORTATION
 RALEIGH
SLAB POURING SEQUENCE

DRAWN BY : T. FORD DATE : 04/2021
 CHECKED BY : R. FISHER DATE : 05/2021
 DESIGN ENGINEER OF RECORD: R. NELSON DATE : 05/2021

PLANS PREPARED BY:
Gannett Fleming
 Excellence Delivered As Promised
 One Glenwood Avenue
 Suite 900
 Raleigh, NC 27603
 (919) 420-7660
 NC Lic. No. F-0270

DOCUMENT NOT CONSIDERED FINAL UNLESS ALL SIGNATURES COMPLETED
 9/2/2021

REVISIONS						SHEET NO.
NO.	BY:	DATE:	NO.	BY:	DATE:	S1-54
1			3			TOTAL SHEETS
2			4			125