




p:\gfn\pw.bentley.com\gfn\pw-01\Documents\Projects\63639\Task 010 B-4626\Discipline\Struct\DN\Rowan 3\Archives\Delete\401.115\_B4626\_SMU\_TypicalCap\_Demolition\_790003\_056 9/2/2021 4:03:06 PM pdf\_color\_gfclt\_FS.plt Rowan.pen.tbl

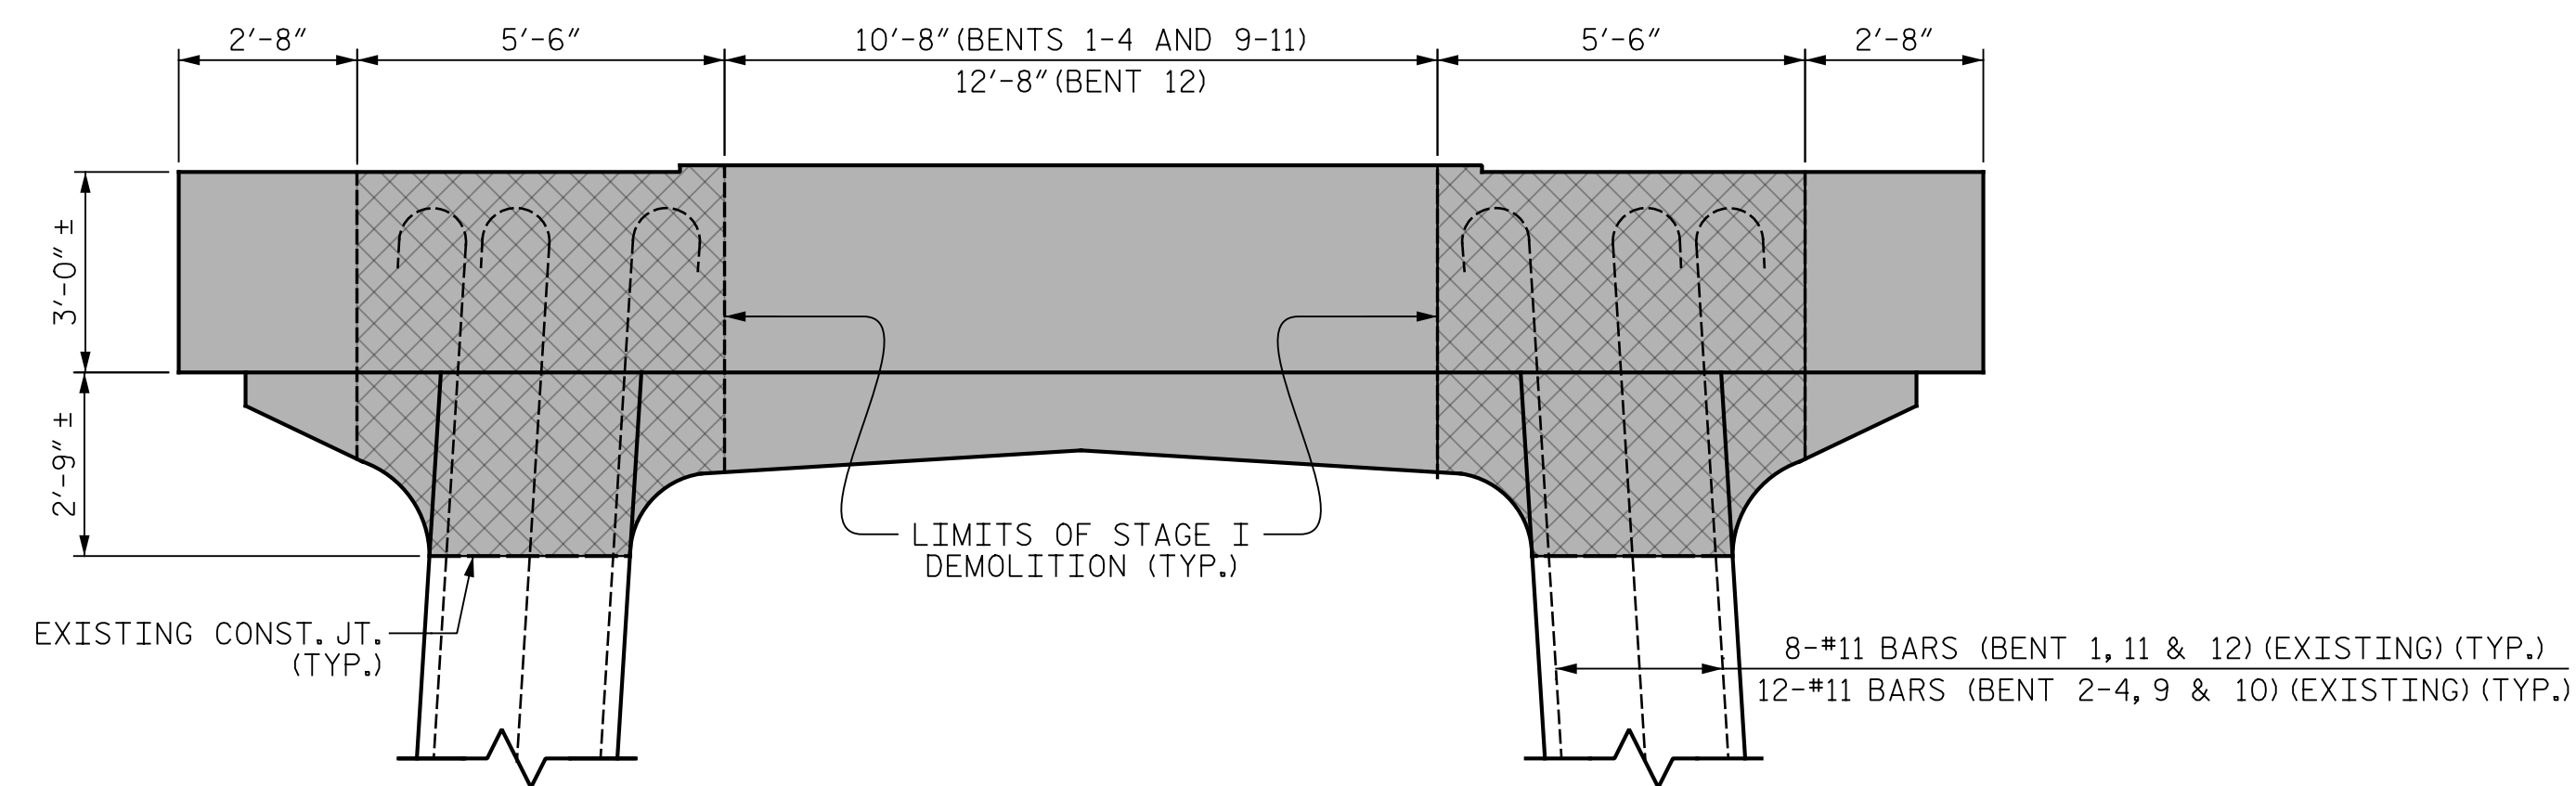

FOR BENTS 1-4 & 9-12

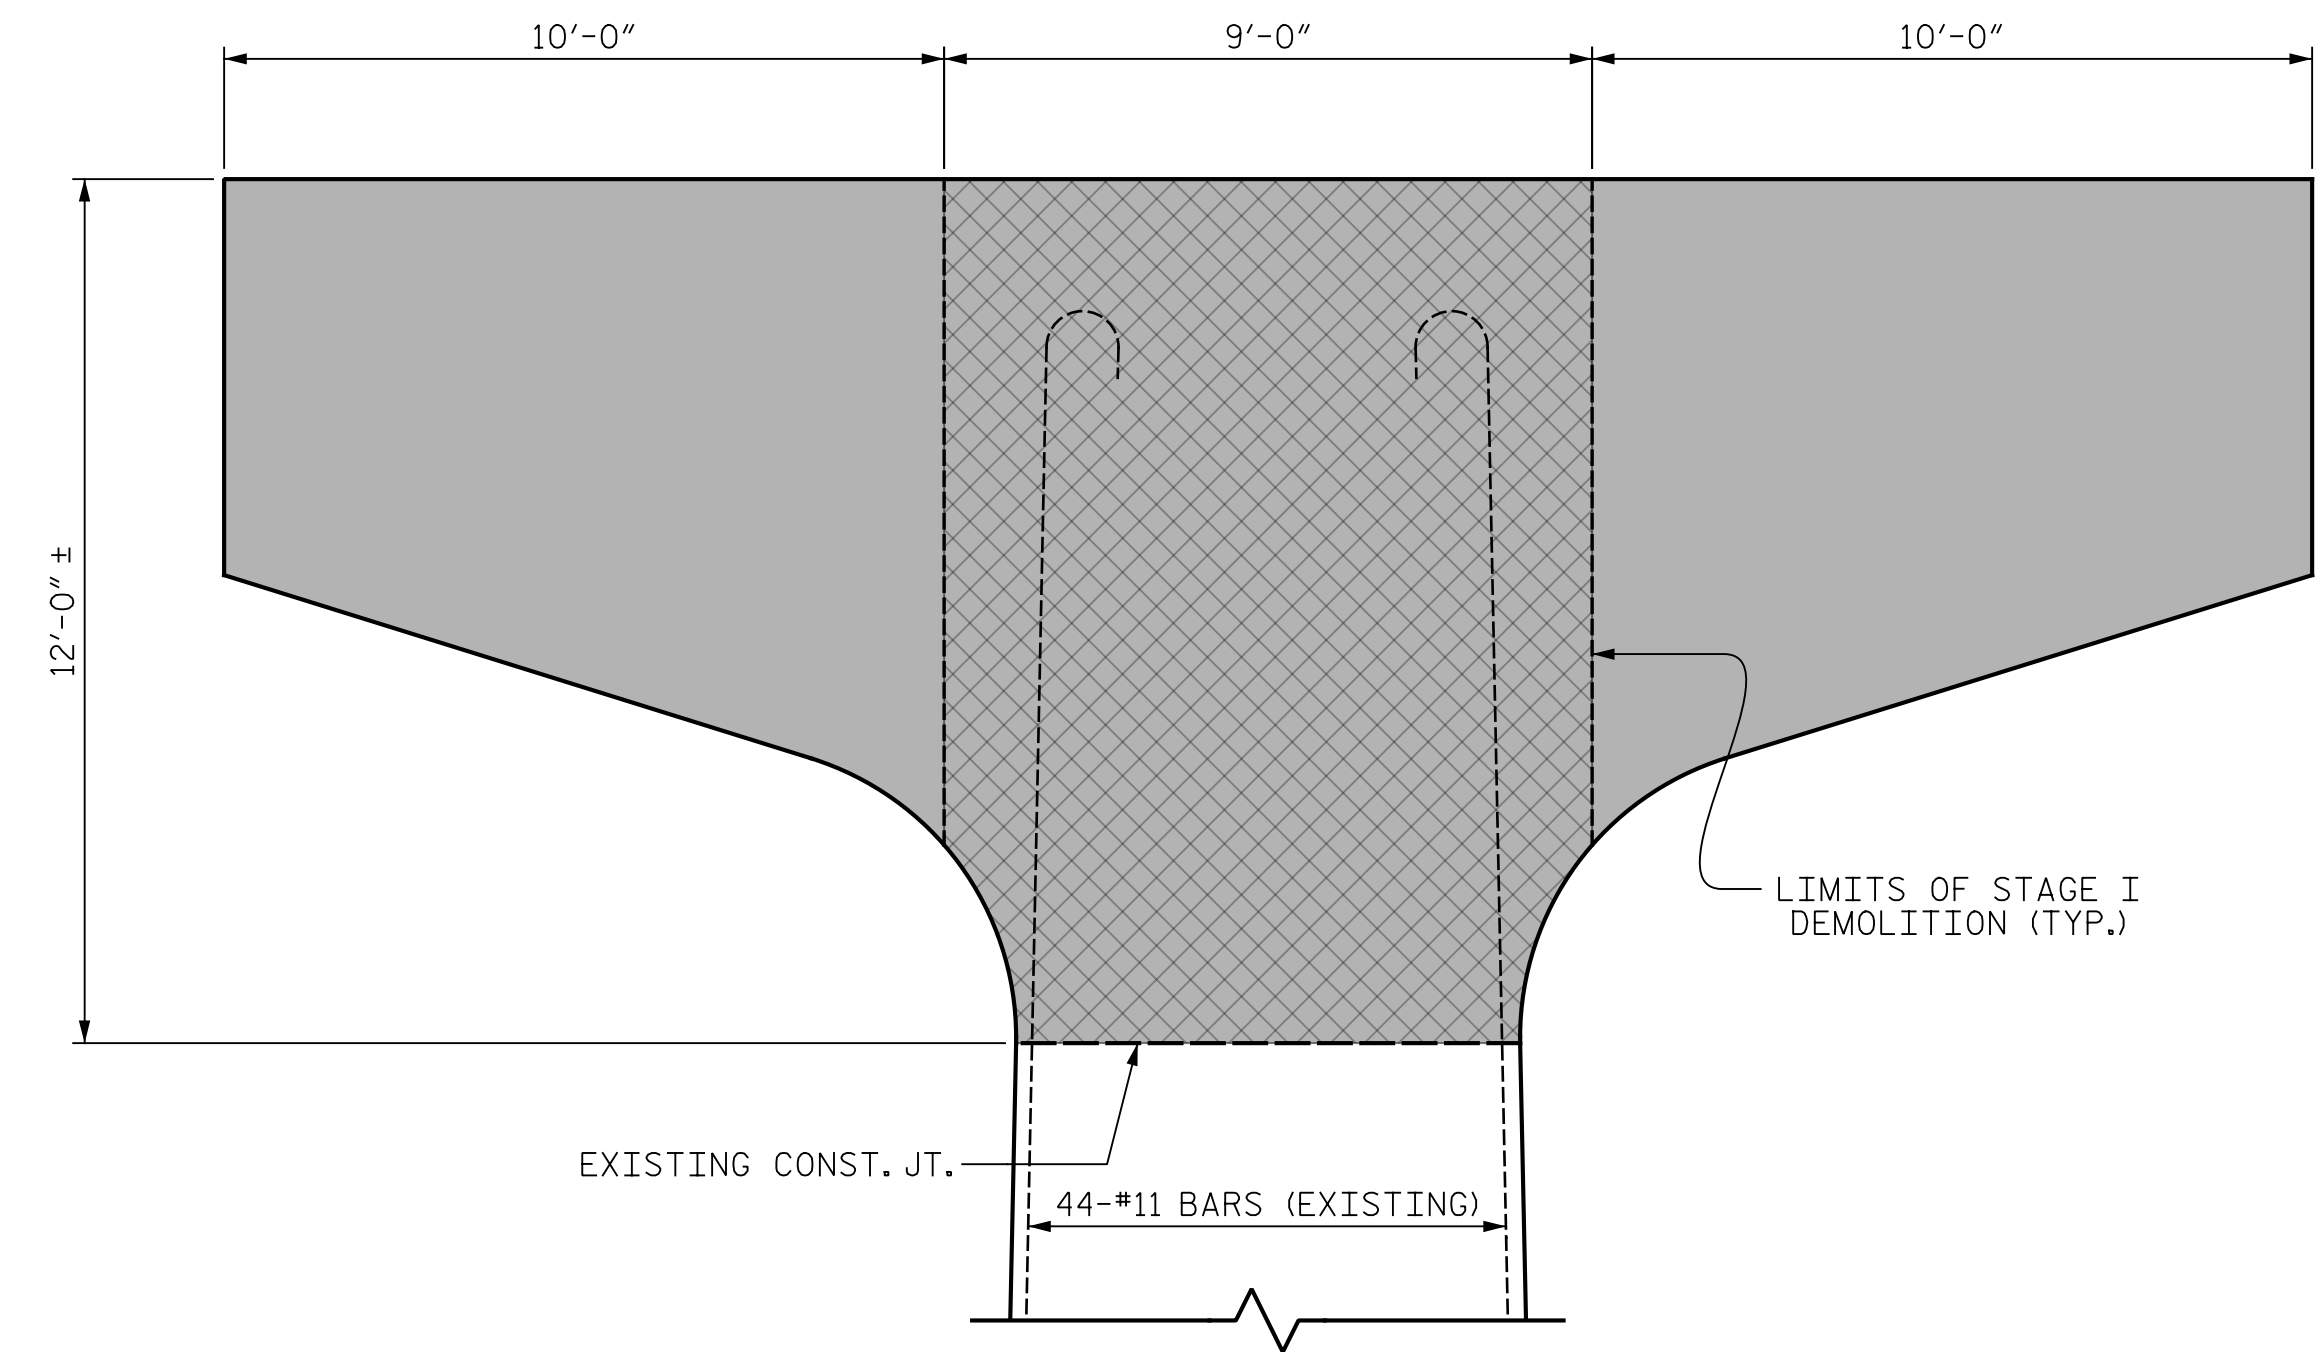

FOR BENTS 6 & 7

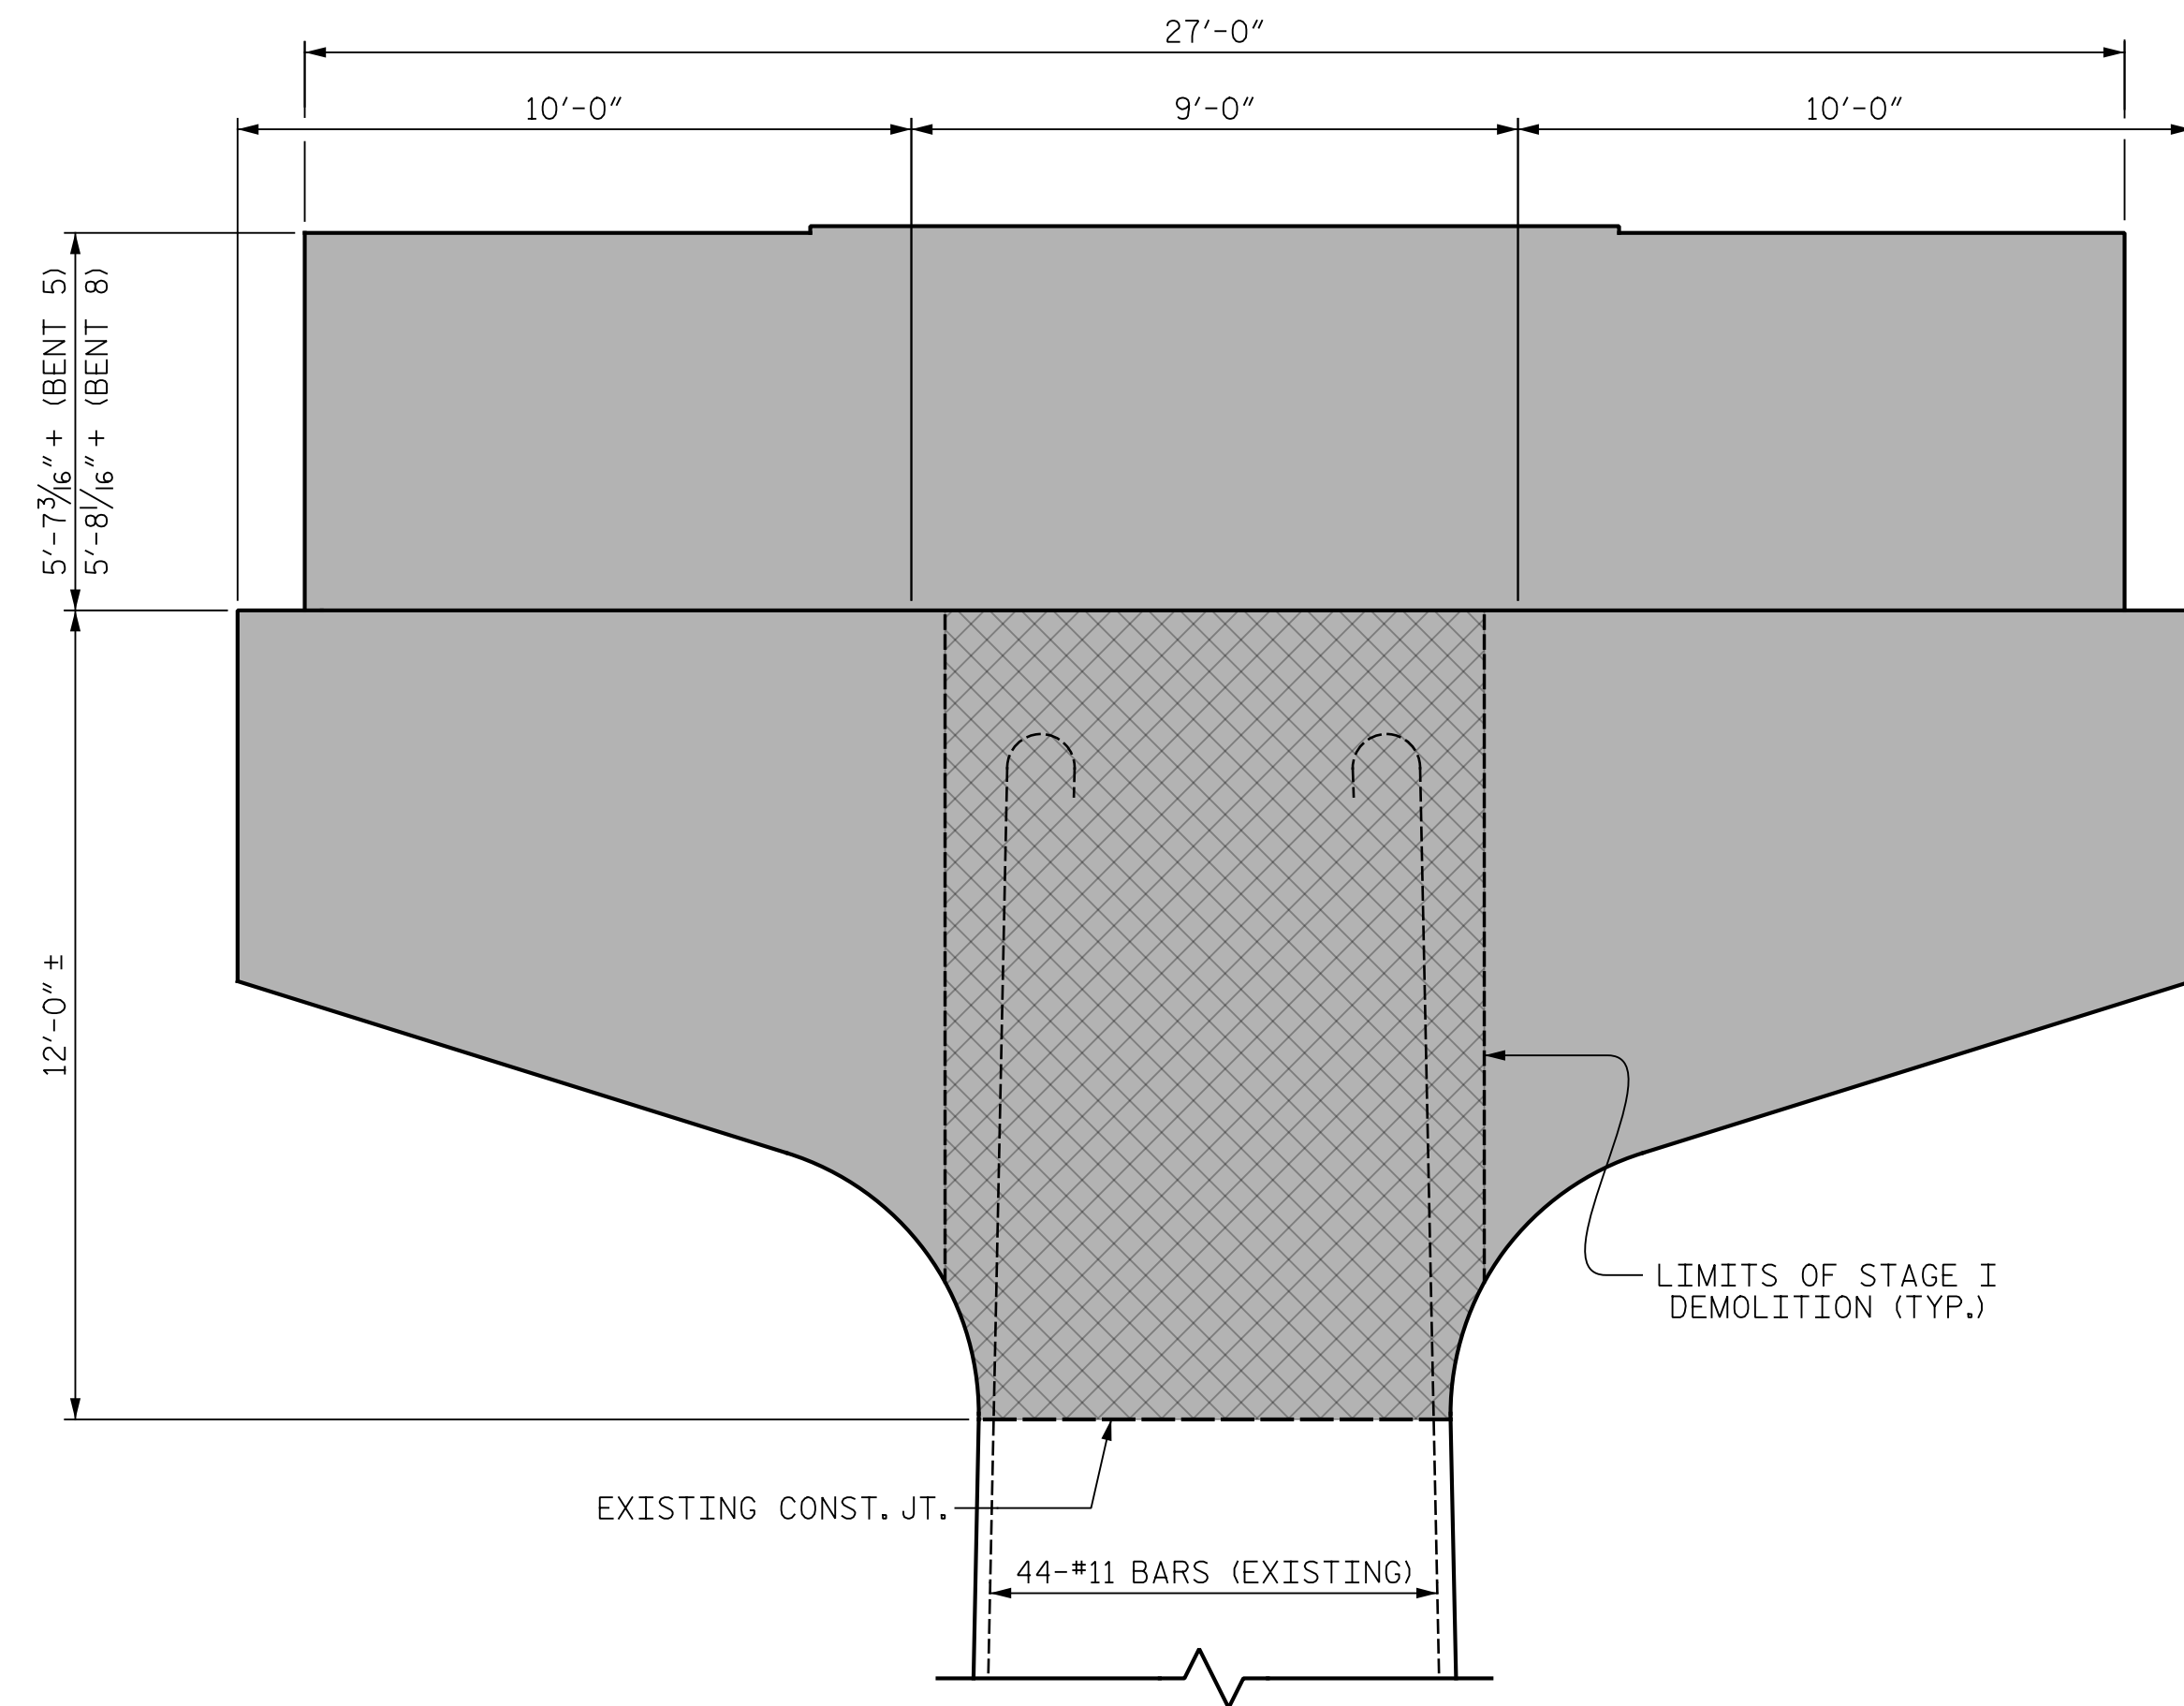

FOR BENTS 5 & 8


EXISTING CONST. JOINT ELEVATIONS	
BENT	ELEVATION
1	574.81 ±
2	576.14 ±
3	577.50 ±
4	578.79 ±
5	568.33 ±
6	567.55 ±
7	570.70 ±
8	577.13 ±
9	590.40 ±
10	591.74 ±
11	593.11 ±
12	594.24 ±

■ - STAGE I DEMOLITION  
 ▨ - STAGE II DEMOLITION

NOTES:

STAGE II DEMOLITION SHALL BE JACK HAMMERED TO RETAIN EXISTING #11 VERTICAL BARS.  
 THE CONTRACTOR SHALL PERFORM ALL DEMOLITION WITH CARE SO THAT THE EXISTING #11 VERTICAL BARS, WHICH ARE TO REMAIN IN PLACE, WILL NOT BE DAMAGED.  
 THE ORIENTATION OF THE HOOKS IN THE EXISTING #11 BARS AS SHOWN IN THE DETAILS ARE ILLUSTRATIVE ONLY. THE ACTUAL POSITIONS OF THE HOOKS ARE UNKNOWN.  
 THE LIMITS OF CAP DEMOLITION SHALL EXTEND TO THE EXISTING CONSTRUCTION JOINT IN THE COLUMN.

PROJECT NO. B-4626  
STANLY, ROWAN  
AND DAVIDSON COUNTY  
 STATION: 45+22.65 -EBL-

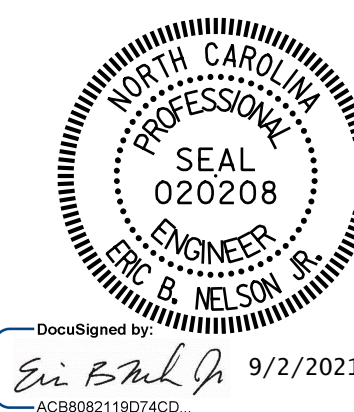

STATE OF NORTH CAROLINA  
 DEPARTMENT OF TRANSPORTATION  
 RALEIGH

CAP DEMOLITION  
 DETAILS

REVISIONS						SHEET NO.
NO.	BY:	DATE:	NO.	BY:	DATE:	S1-56
1	JJF	03-17-21	3			TOTAL SHEETS
2			4			125

DRAWN BY : T. HARTLEY/J.MYA DATE : 03/2021  
 CHECKED BY : J. YANACCONI DATE : 05/2021  
 DESIGN ENGINEER OF RECORD: R. NELSON DATE : 05/2021

PLANS PREPARED BY:  
**Gannett Fleming**  
 Excellence Delivered As Promised

One Glenwood Avenue  
 Suite 900  
 Raleigh, NC 27603  
 (919) 420-7660  
 NC Lic. No. F-0270

DocuSigned by:  
 Eric B. Nelson  
 9/2/2021

DOCUMENT NOT CONSIDERED  
 FINAL UNLESS ALL  
 SIGNATURES COMPLETED