




p:\gfn\pw.bentley.com\gfn\Task 010 B-4626\Discipline\Struct\DN\Rowan 3\Archives\Delete\401\_129\_B4626\_SMU\_B502\_790003\_063 9/2/2021 4:03:59 PM pdf\_color\_gfclt\_FS.plt Rowan.pen.tbl

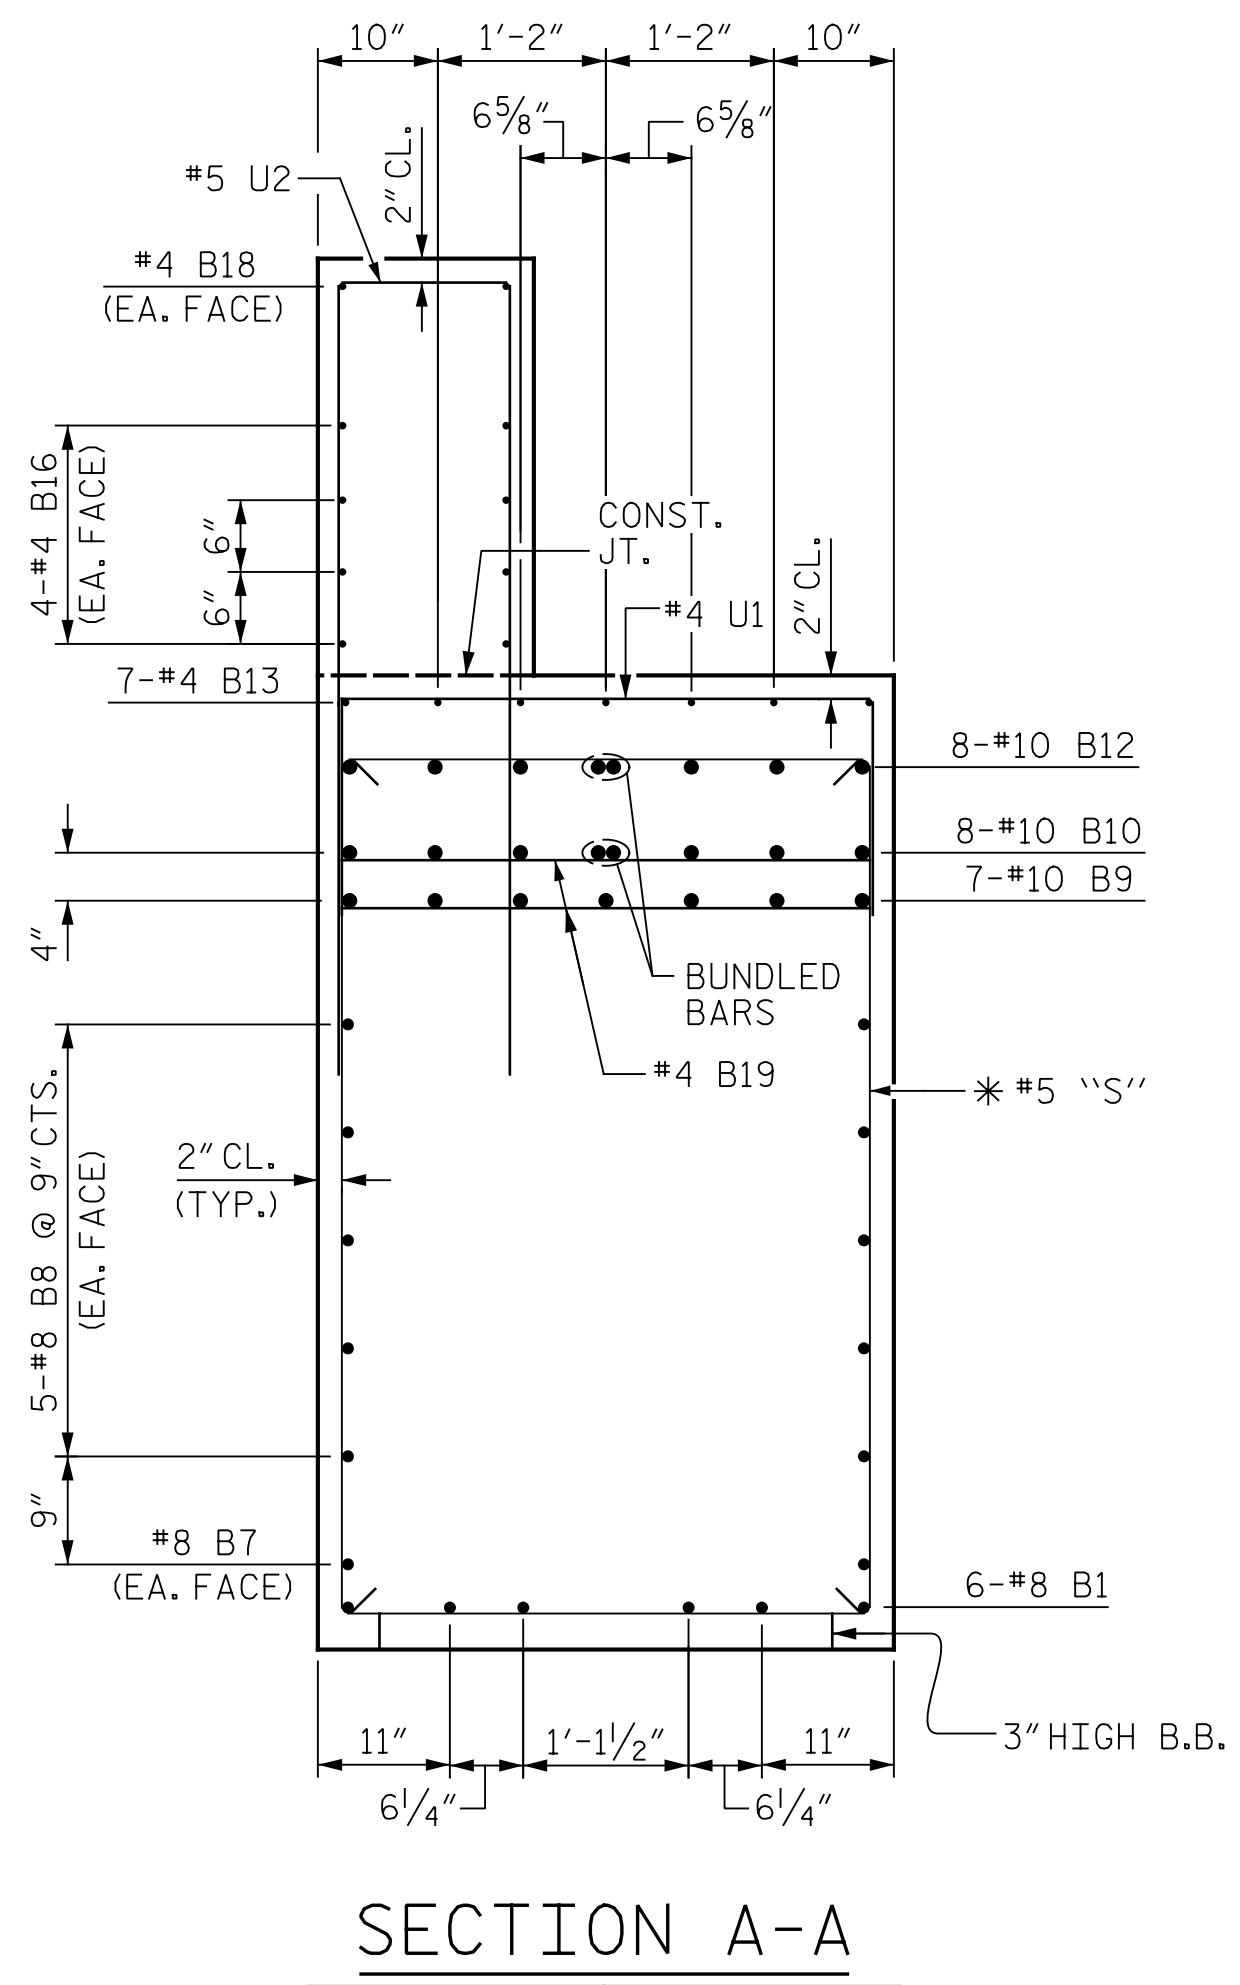


SECTION A-A

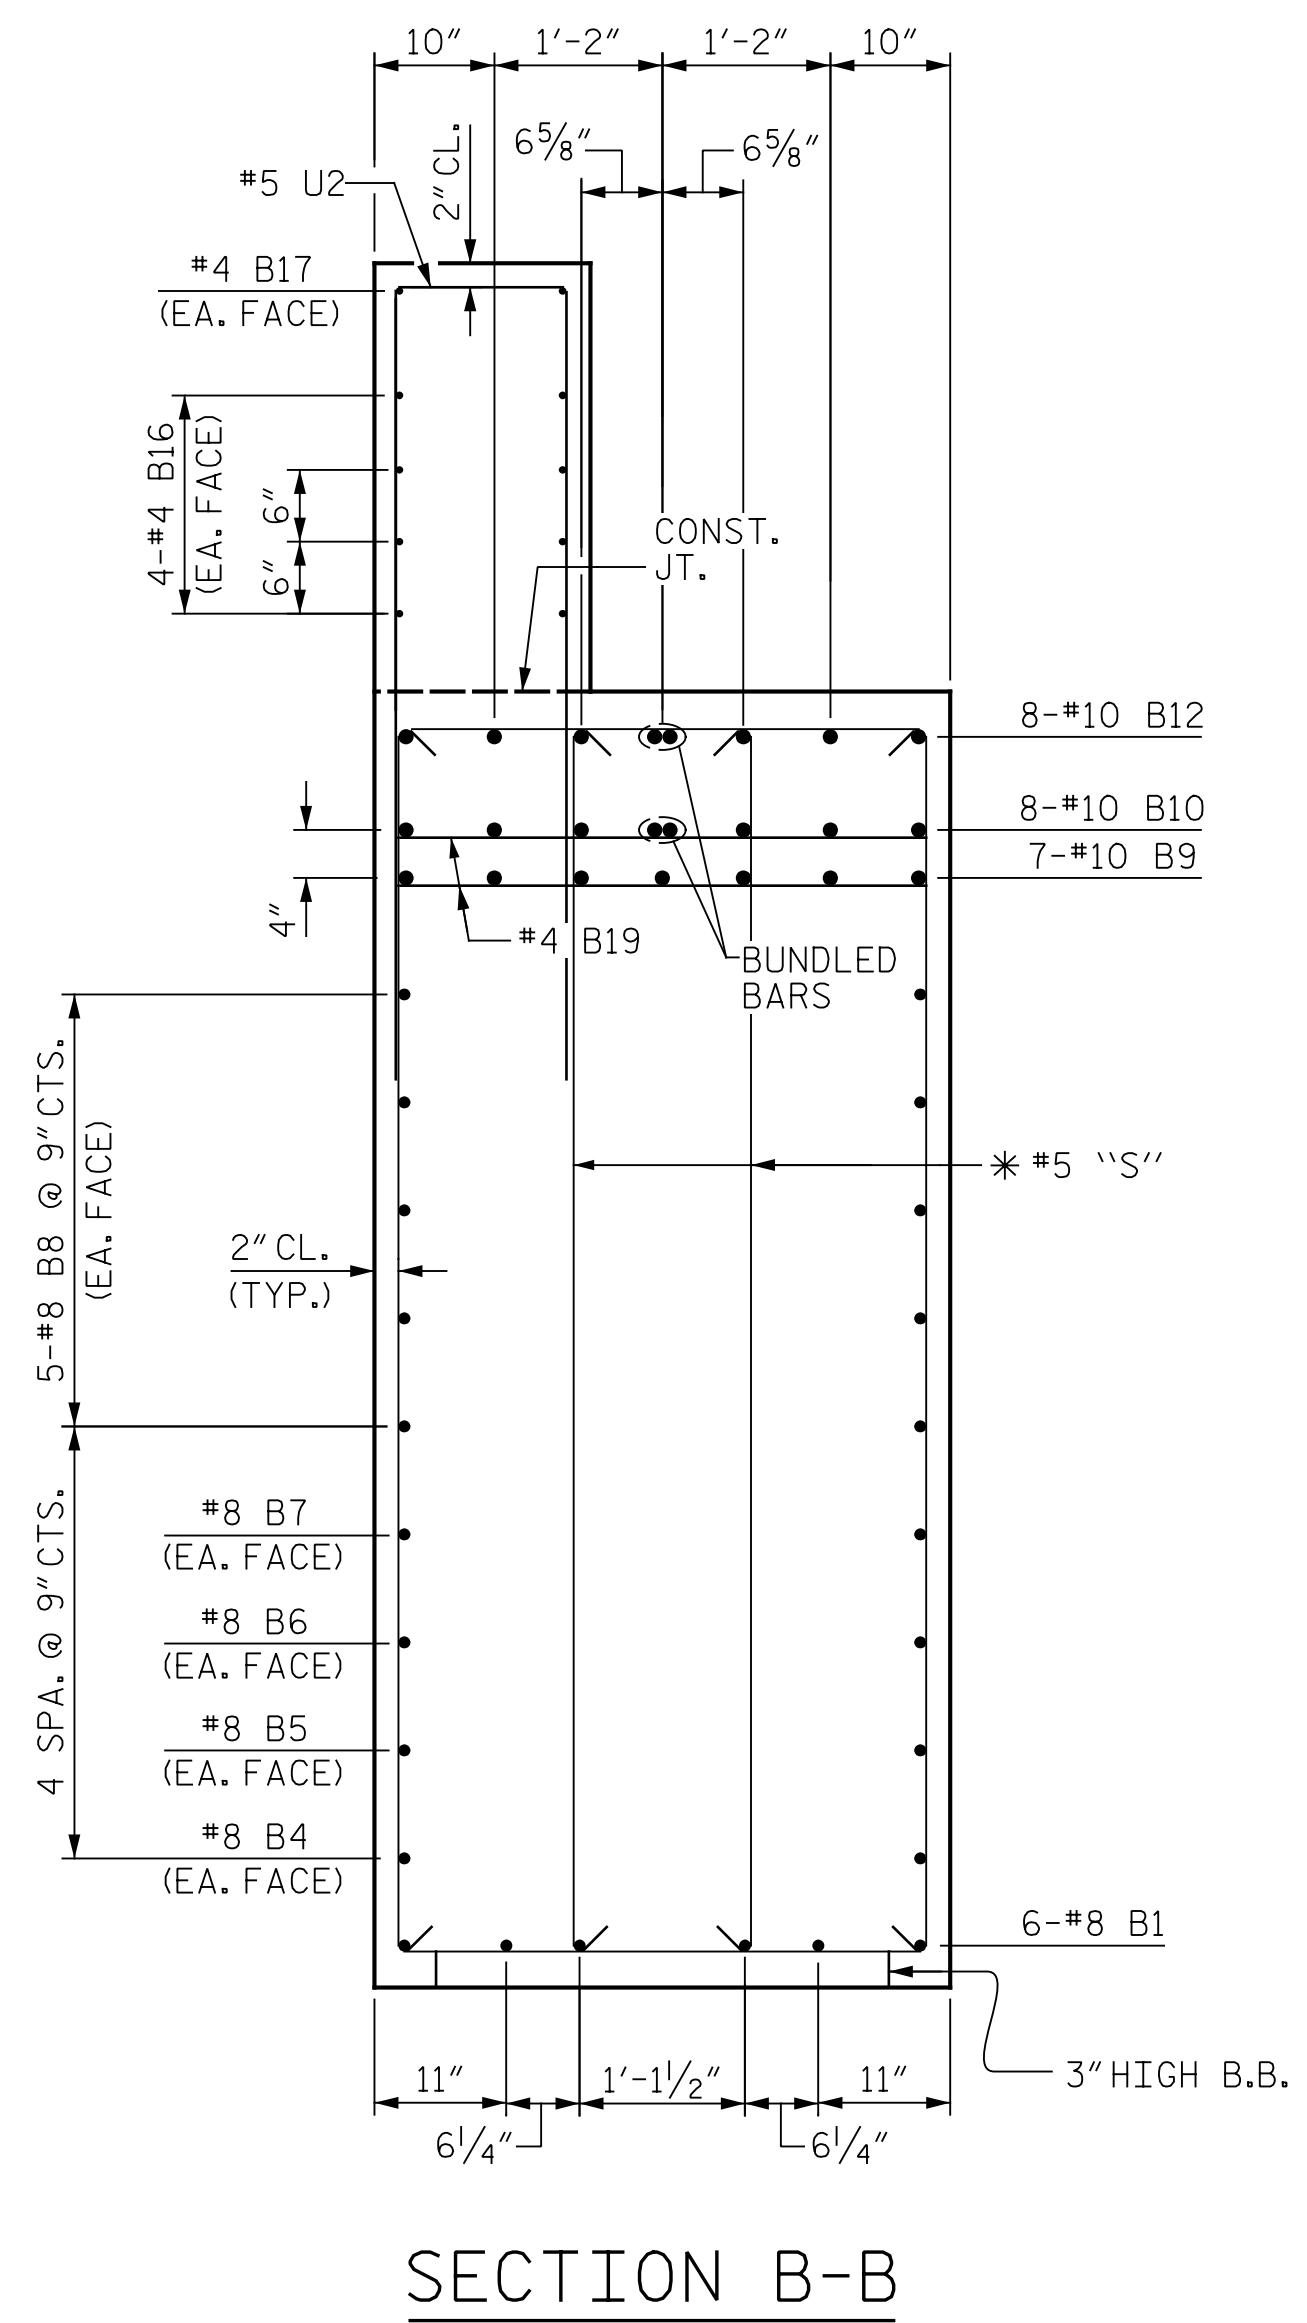

SECTION B-B

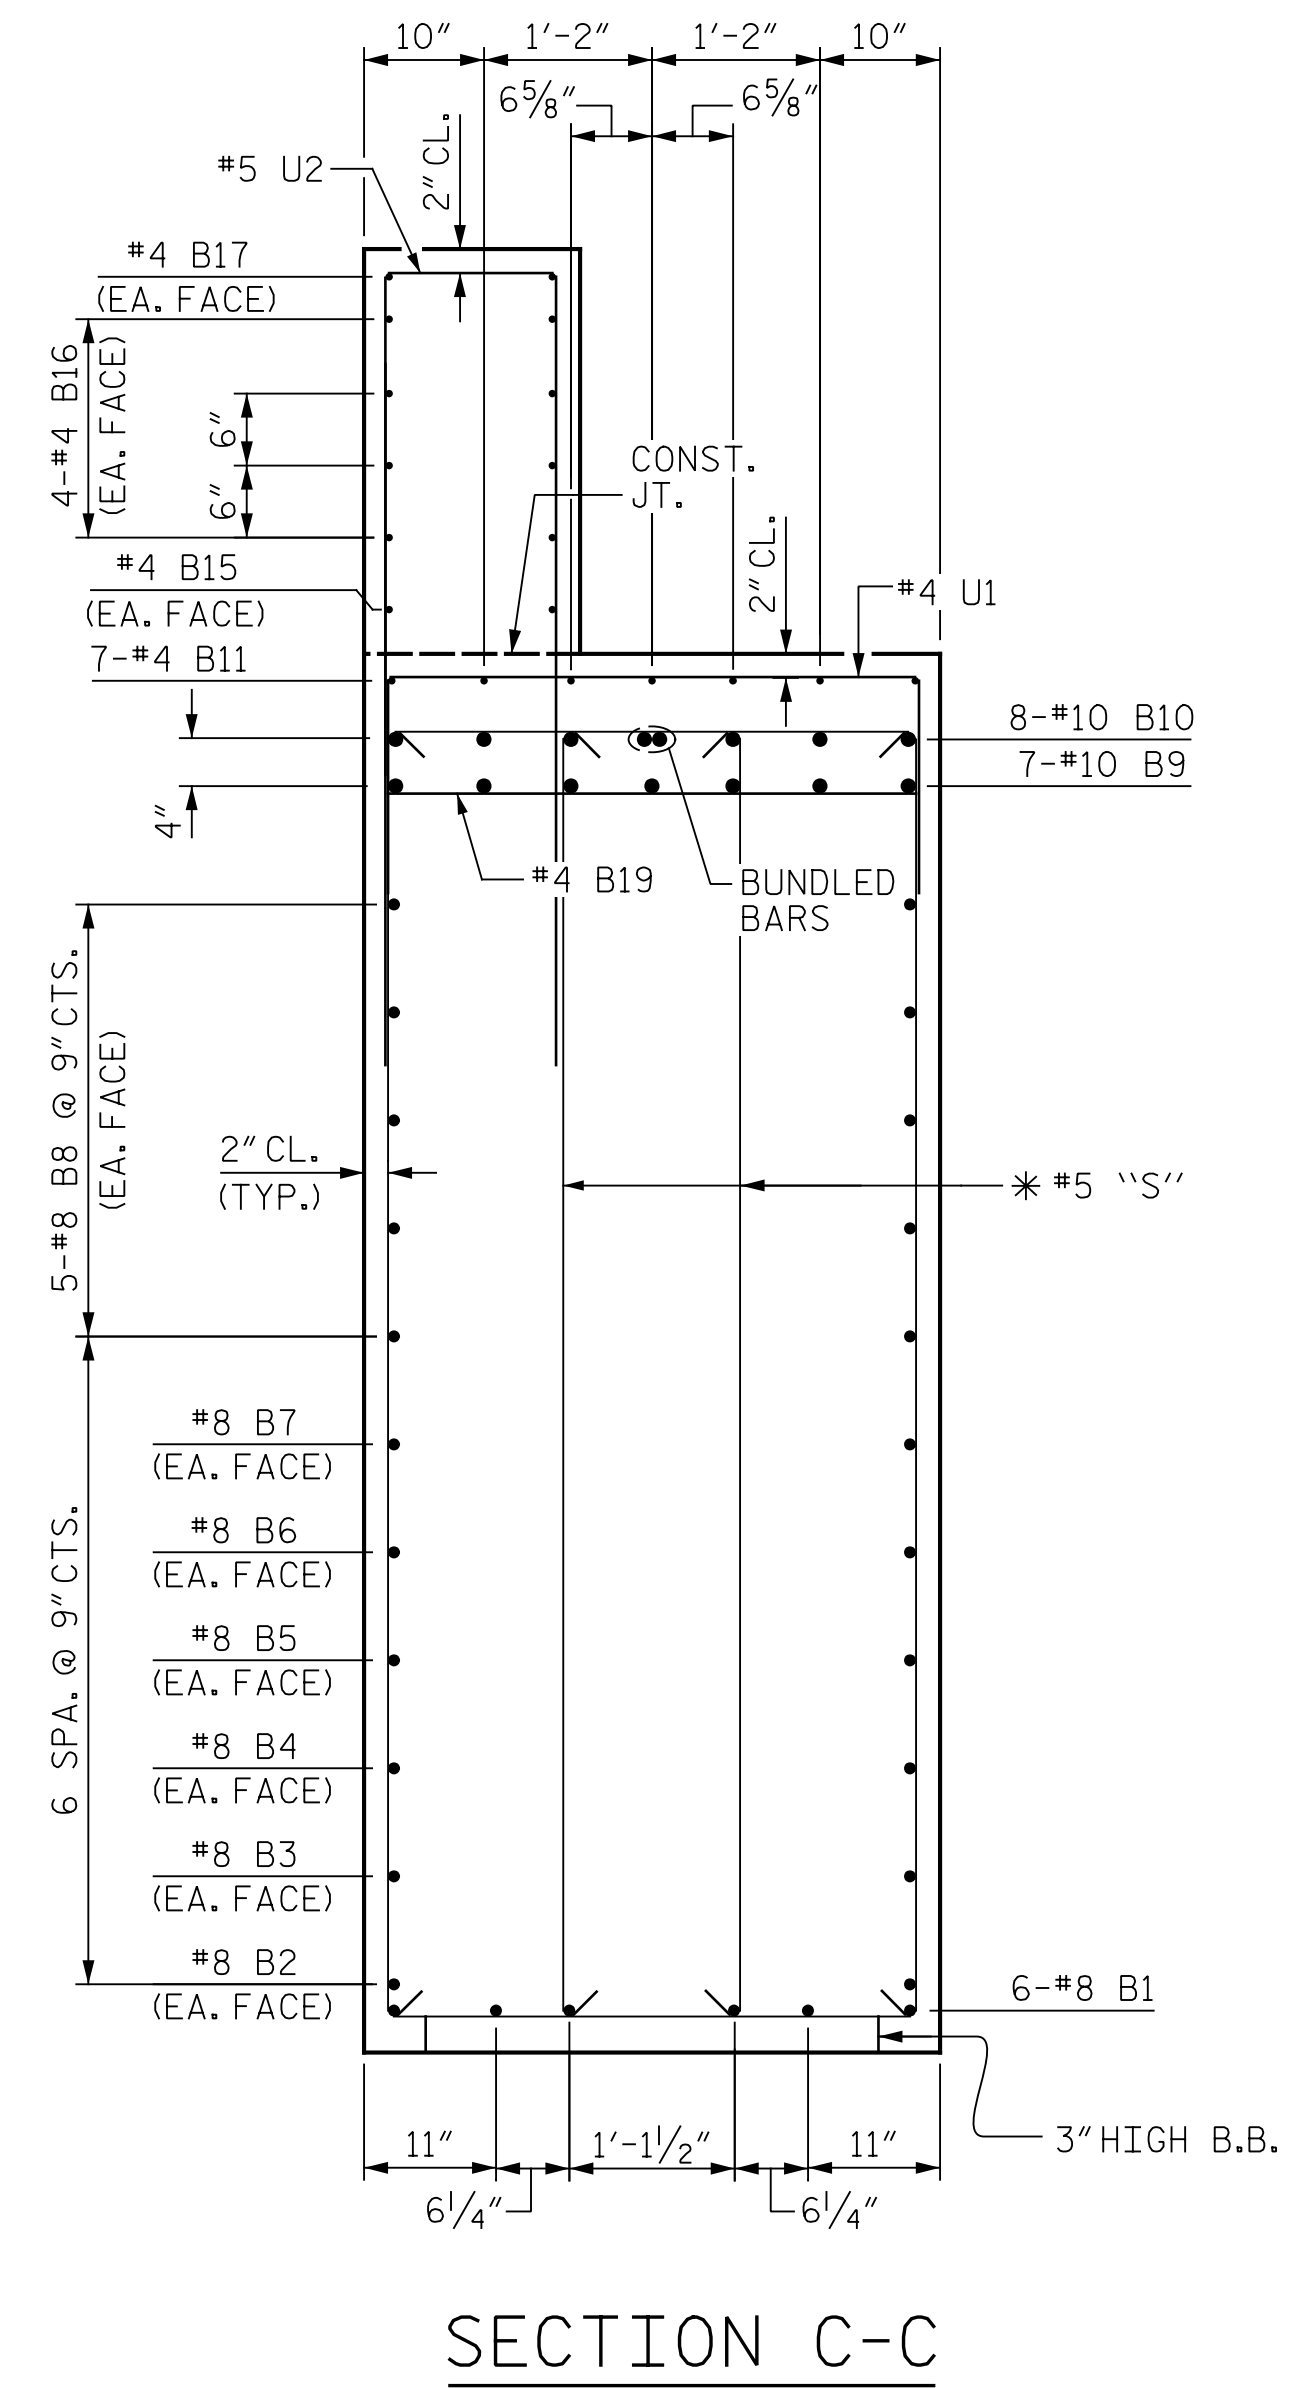

SECTION C-C

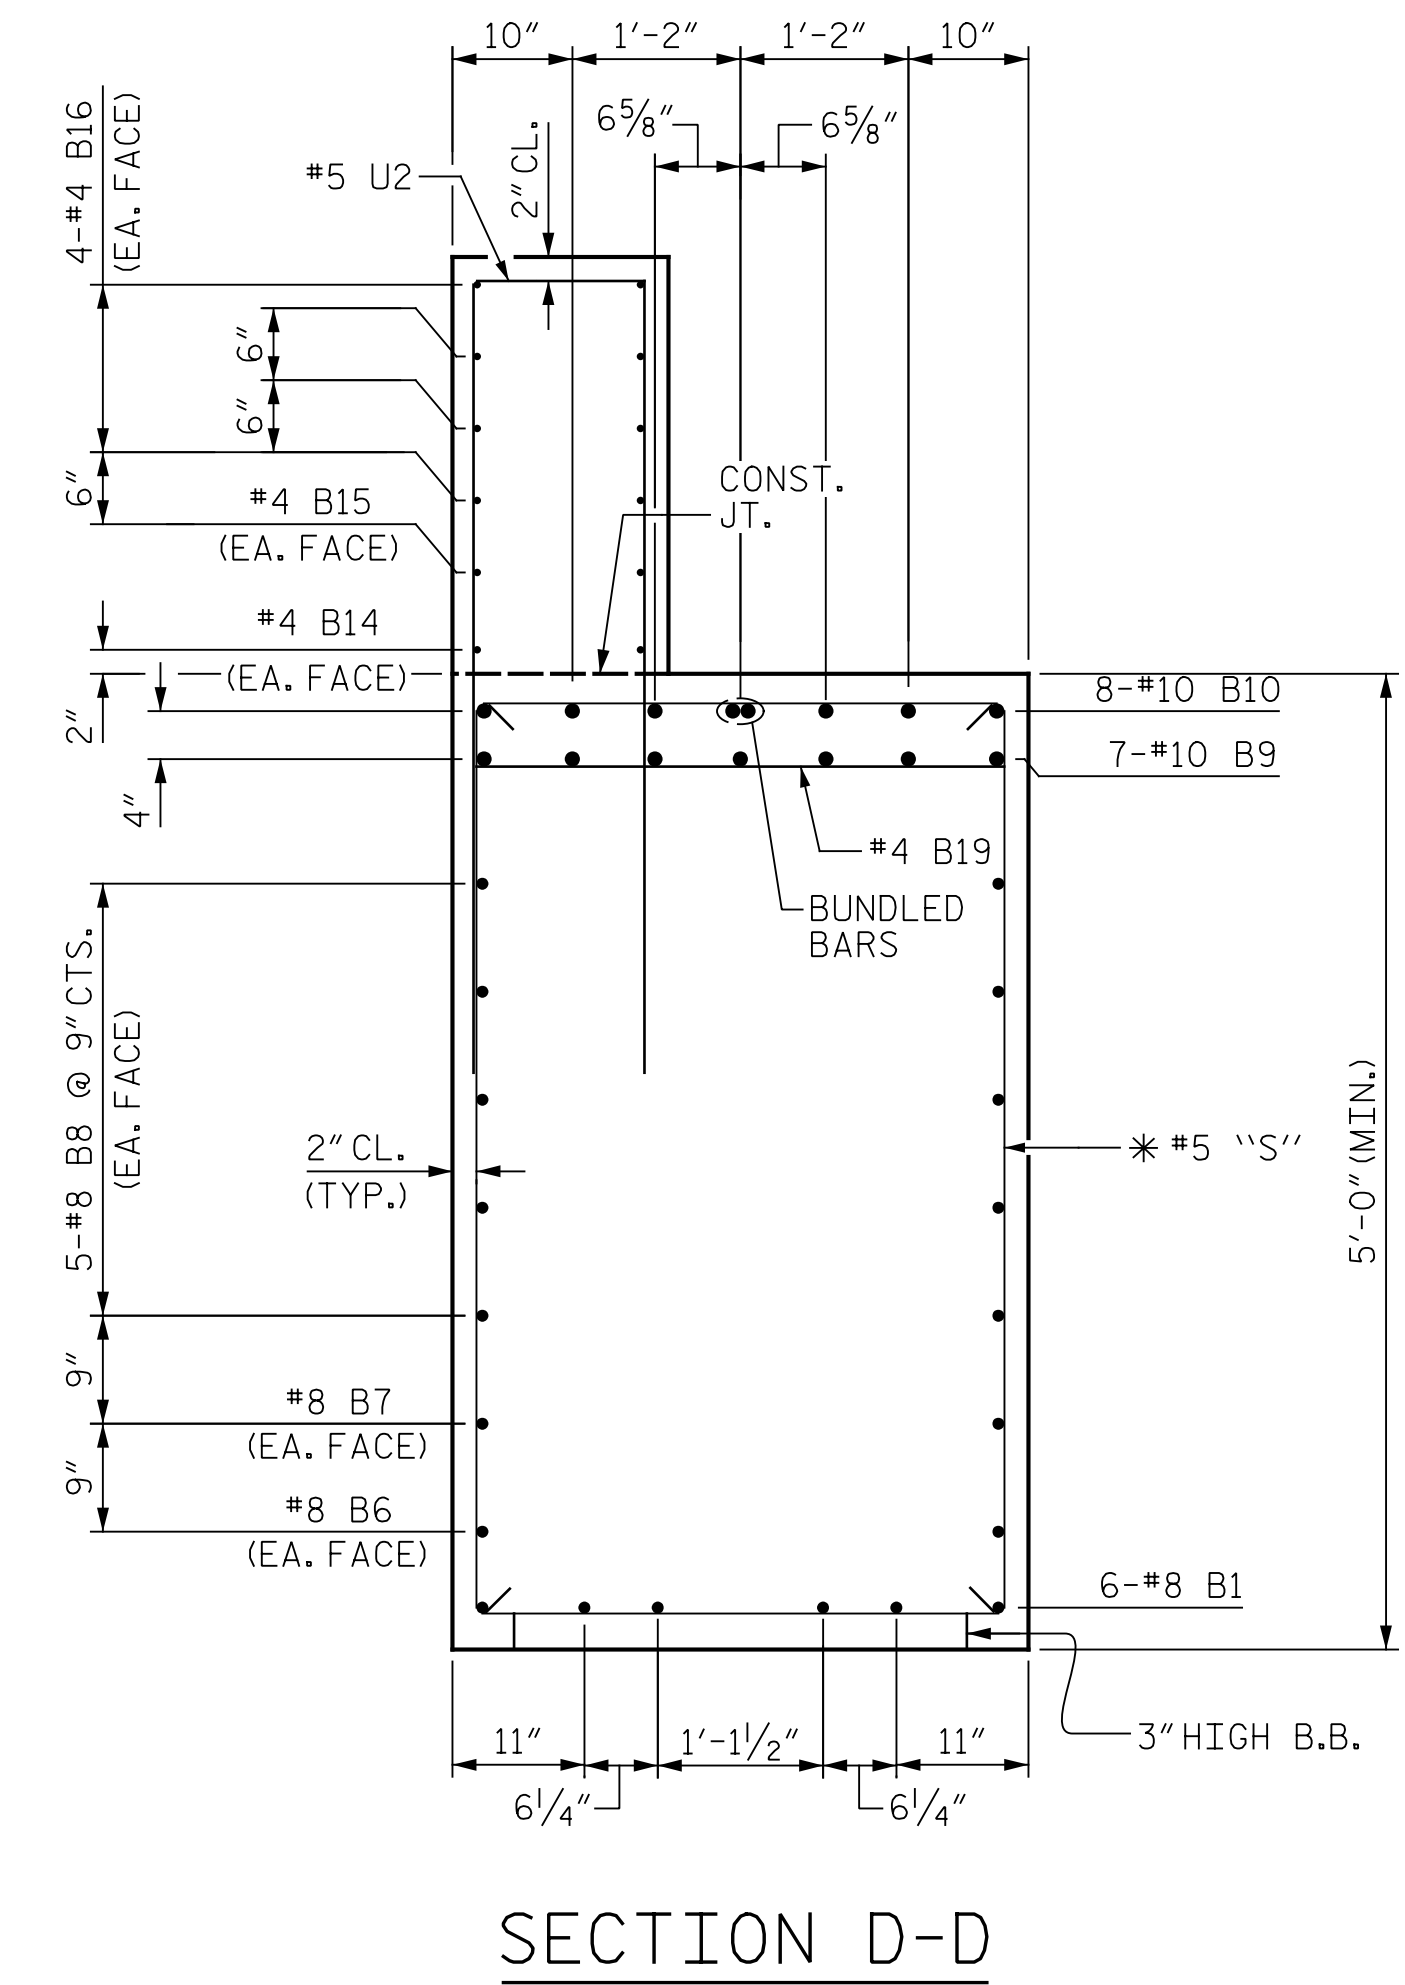

SECTION D-D

\* INVERT ALTERNATE STIRRUPS

PROJECT NO. B-4626  
STANLY, ROWAN  
AND DAVIDSON COUNTY  
 STATION: 45+22.65 -EBL-

SHEET 2 OF 3

STATE OF NORTH CAROLINA  
 DEPARTMENT OF TRANSPORTATION  
 RALEIGH

SUBSTRUCTURE  
 BENT 5



DocuSigned by:  
 Eric B. Nelson  
 9/2/2021  
 AC28892119274C0

DRAWN BY : J. MYA DATE : 04/2021  
 CHECKED BY : J. YANNAACONE DATE : 05/2021  
 DESIGN ENGINEER OF RECORD: R. NELSON DATE : 05/2021

PLANS PREPARED BY:  
**Gannett Fleming**  
 Excellence Delivered As Promised  
 One Glenwood Avenue  
 Suite 900  
 Raleigh, NC 27603  
 (919) 420-7660  
 NC Lic. No. F-0270

REVISIONS						SHEET NO.
NO.	BY:	DATE:	NO.	BY:	DATE:	S1-63
1			3			TOTAL SHEETS
2			4			125

DOCUMENT NOT CONSIDERED  
 FINAL UNLESS ALL  
 SIGNATURES COMPLETED