




p:\gfn\pw.bentley.com\gfn\Task 010 B-4626\Discipline\Struct\DN\Rowan 3\Archives\Delete\401_141_B4626-SMU_B802_790003_069 9/2/2021 4:04:44 PM pdf_color_gfclt_FS.plt Rowan.pen.tbl

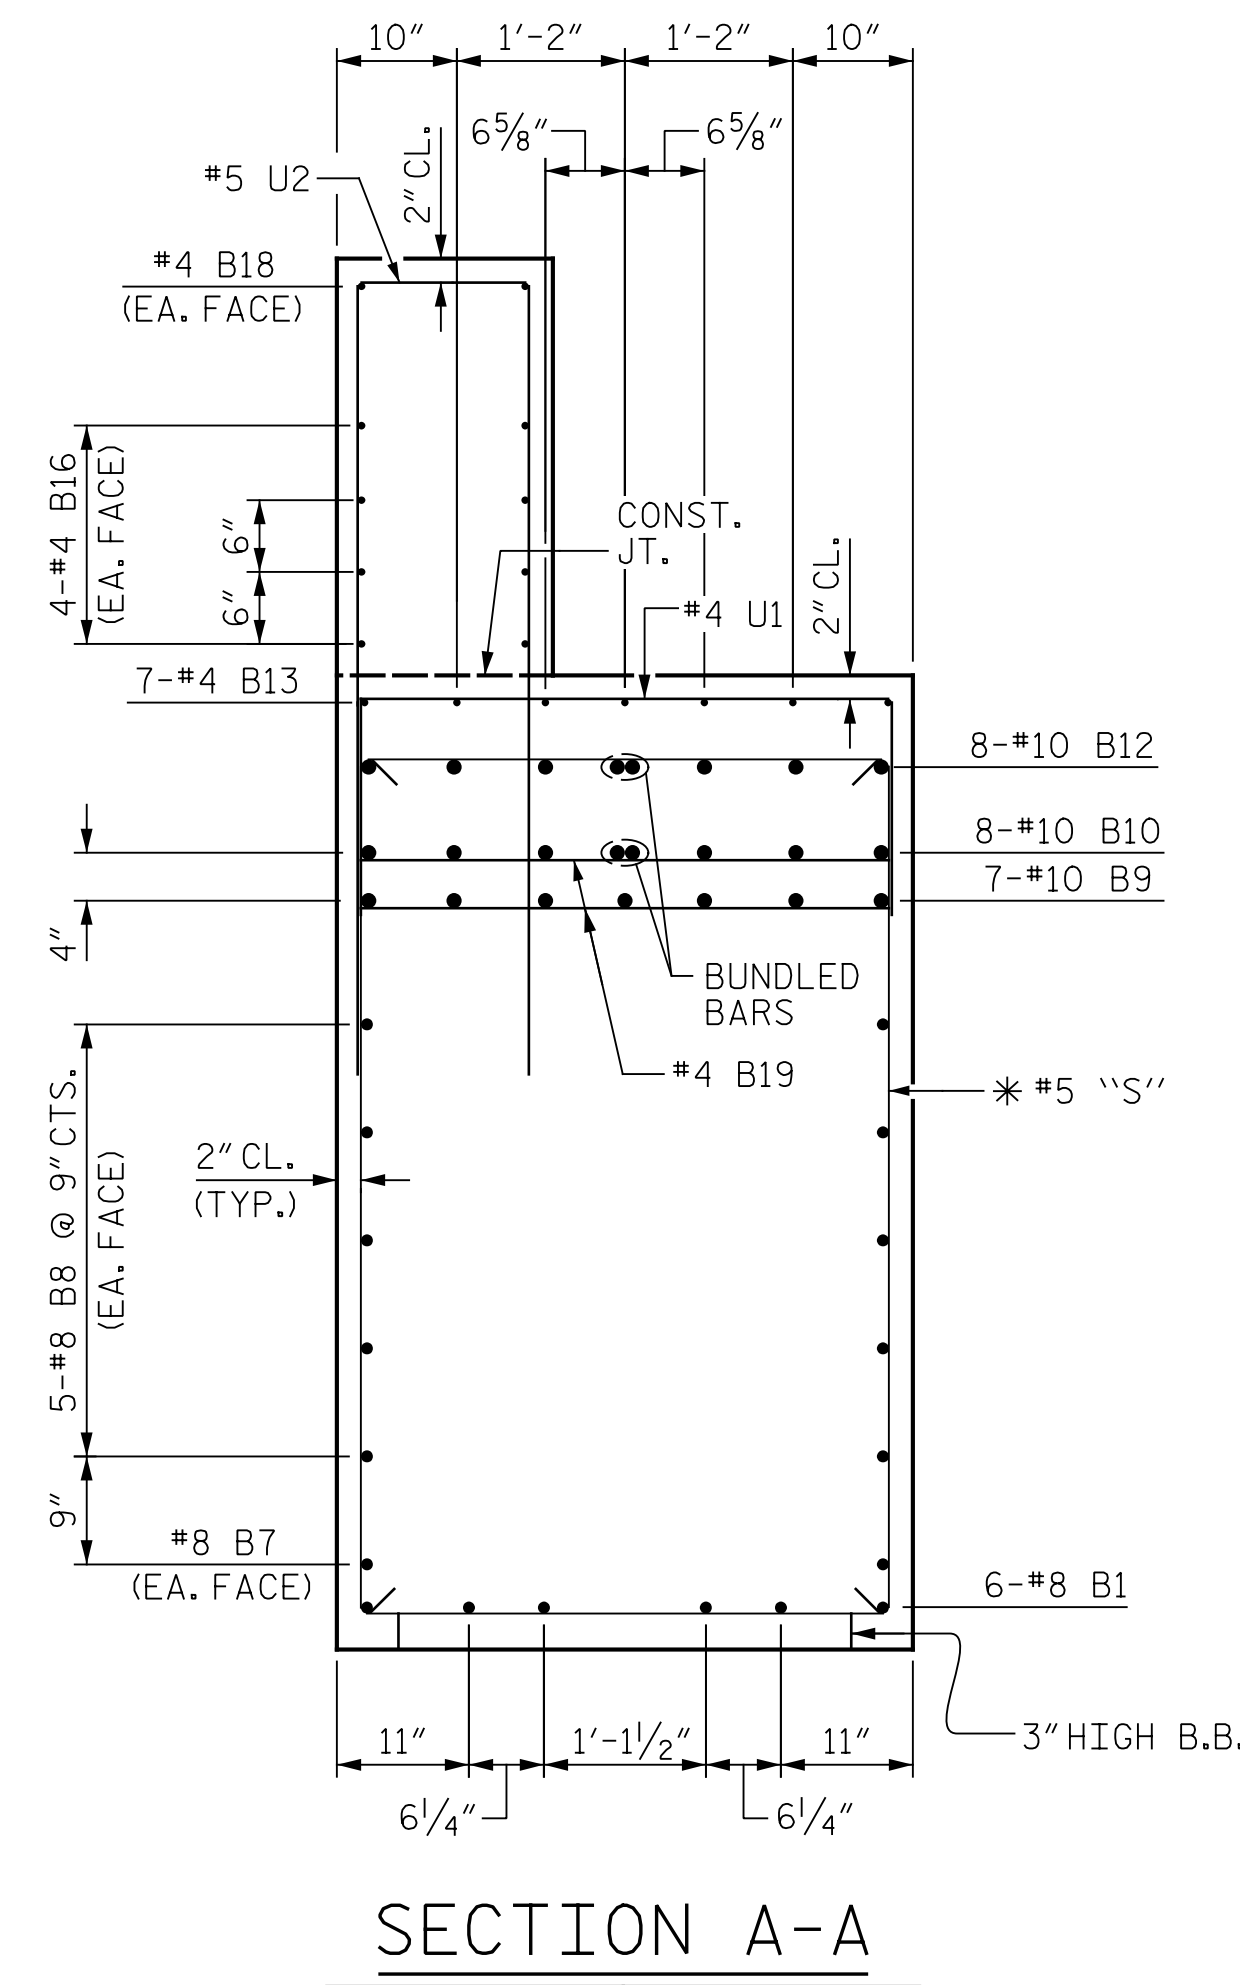


SECTION A-A

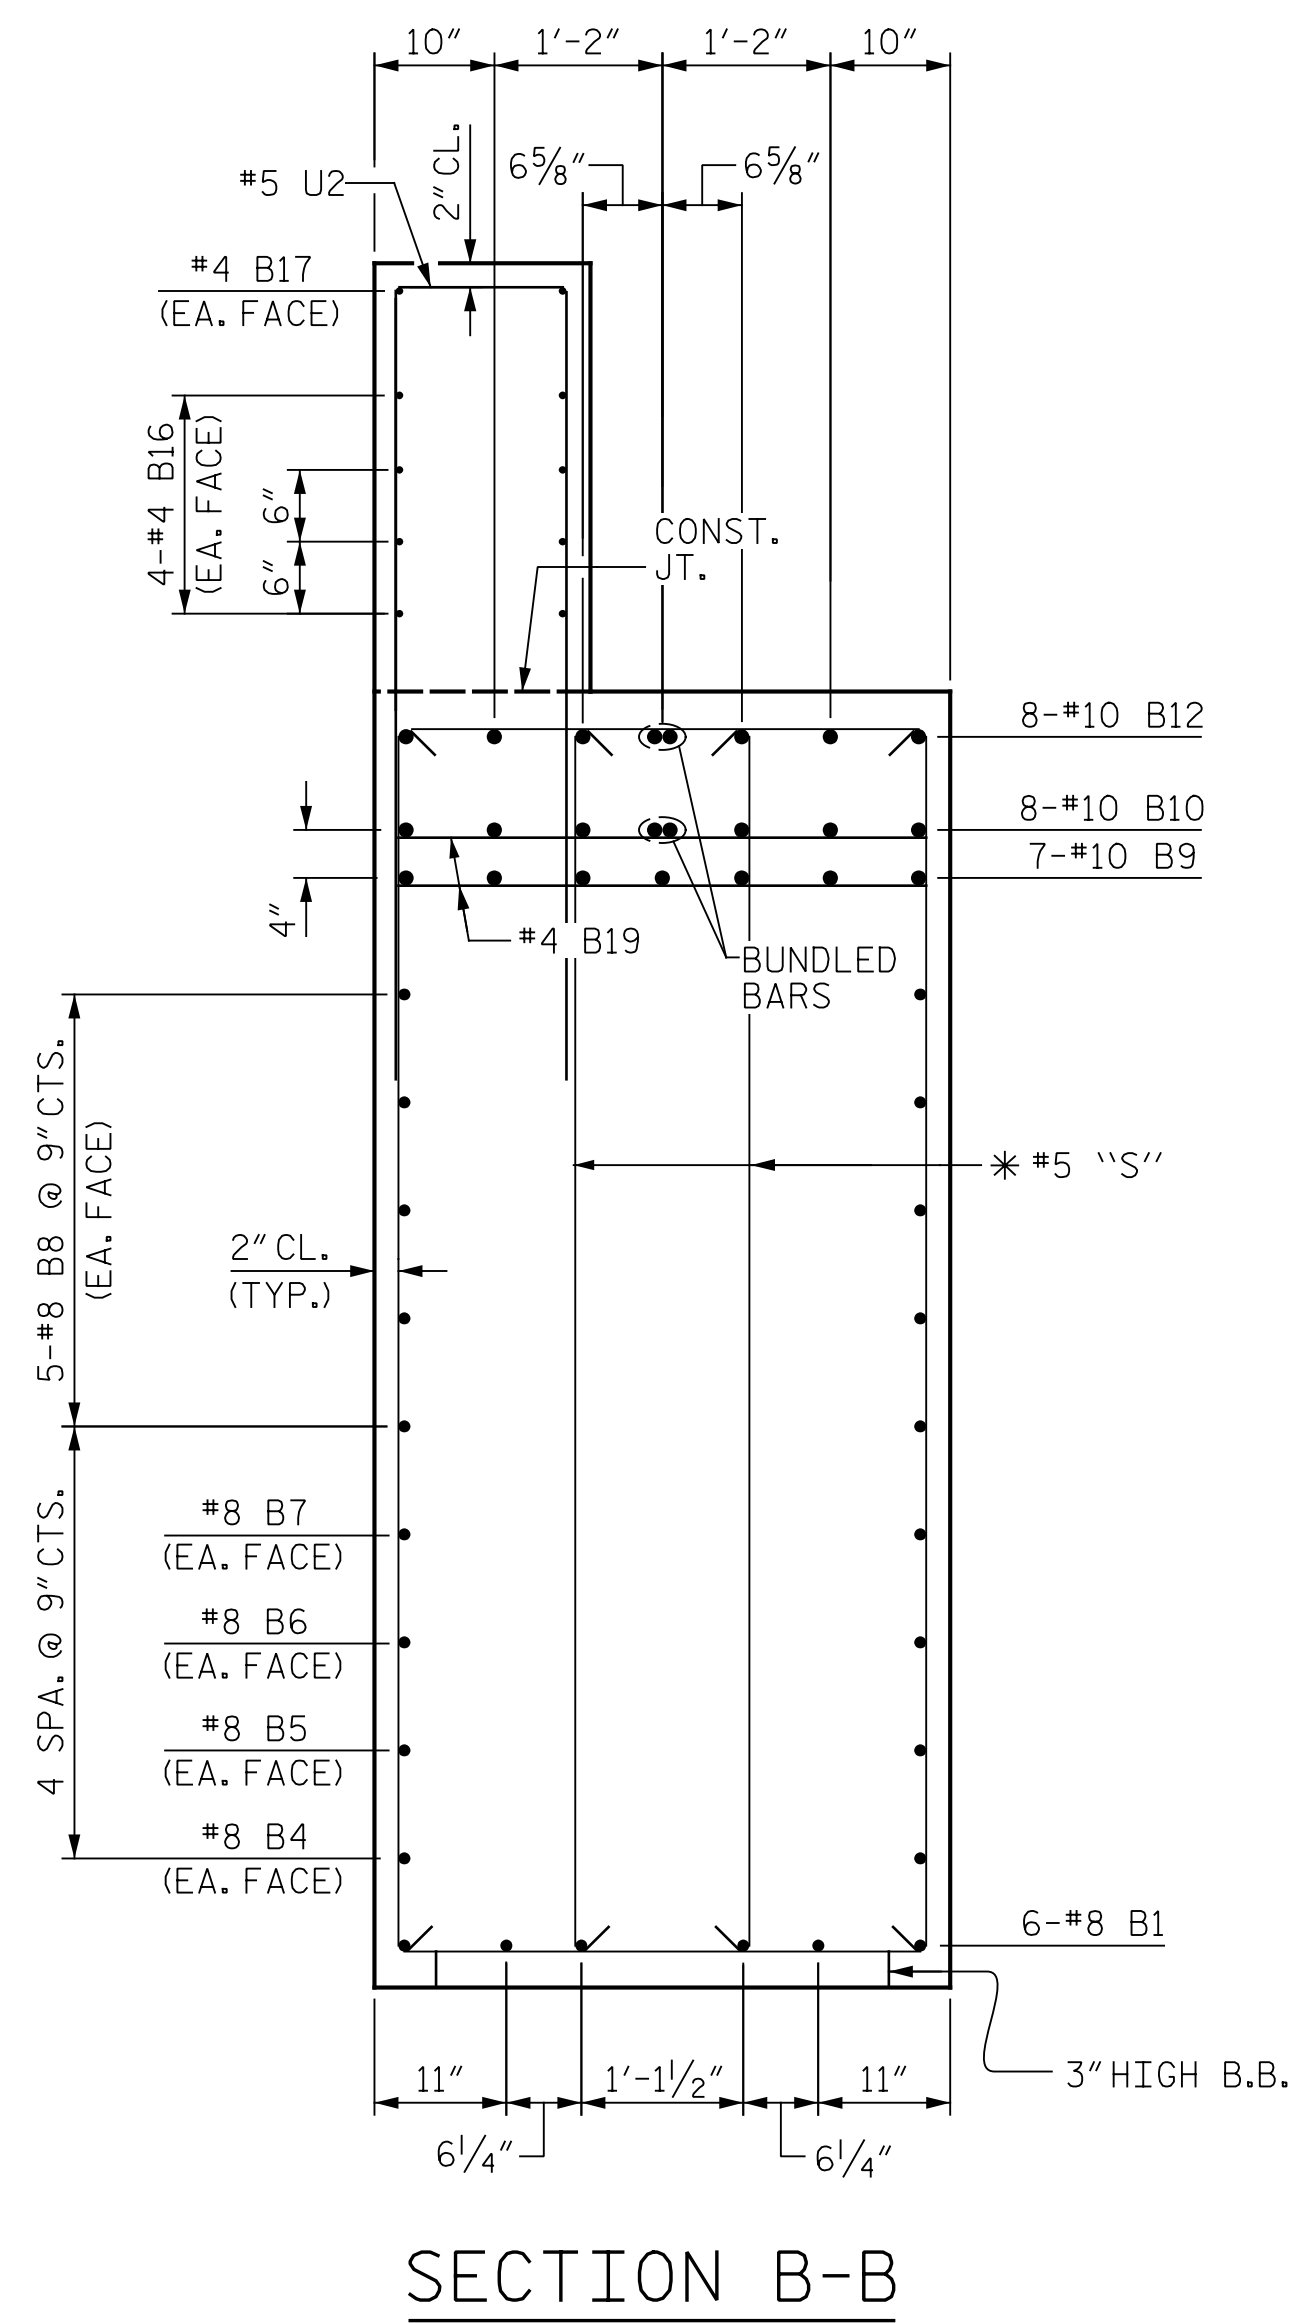

SECTION B-B

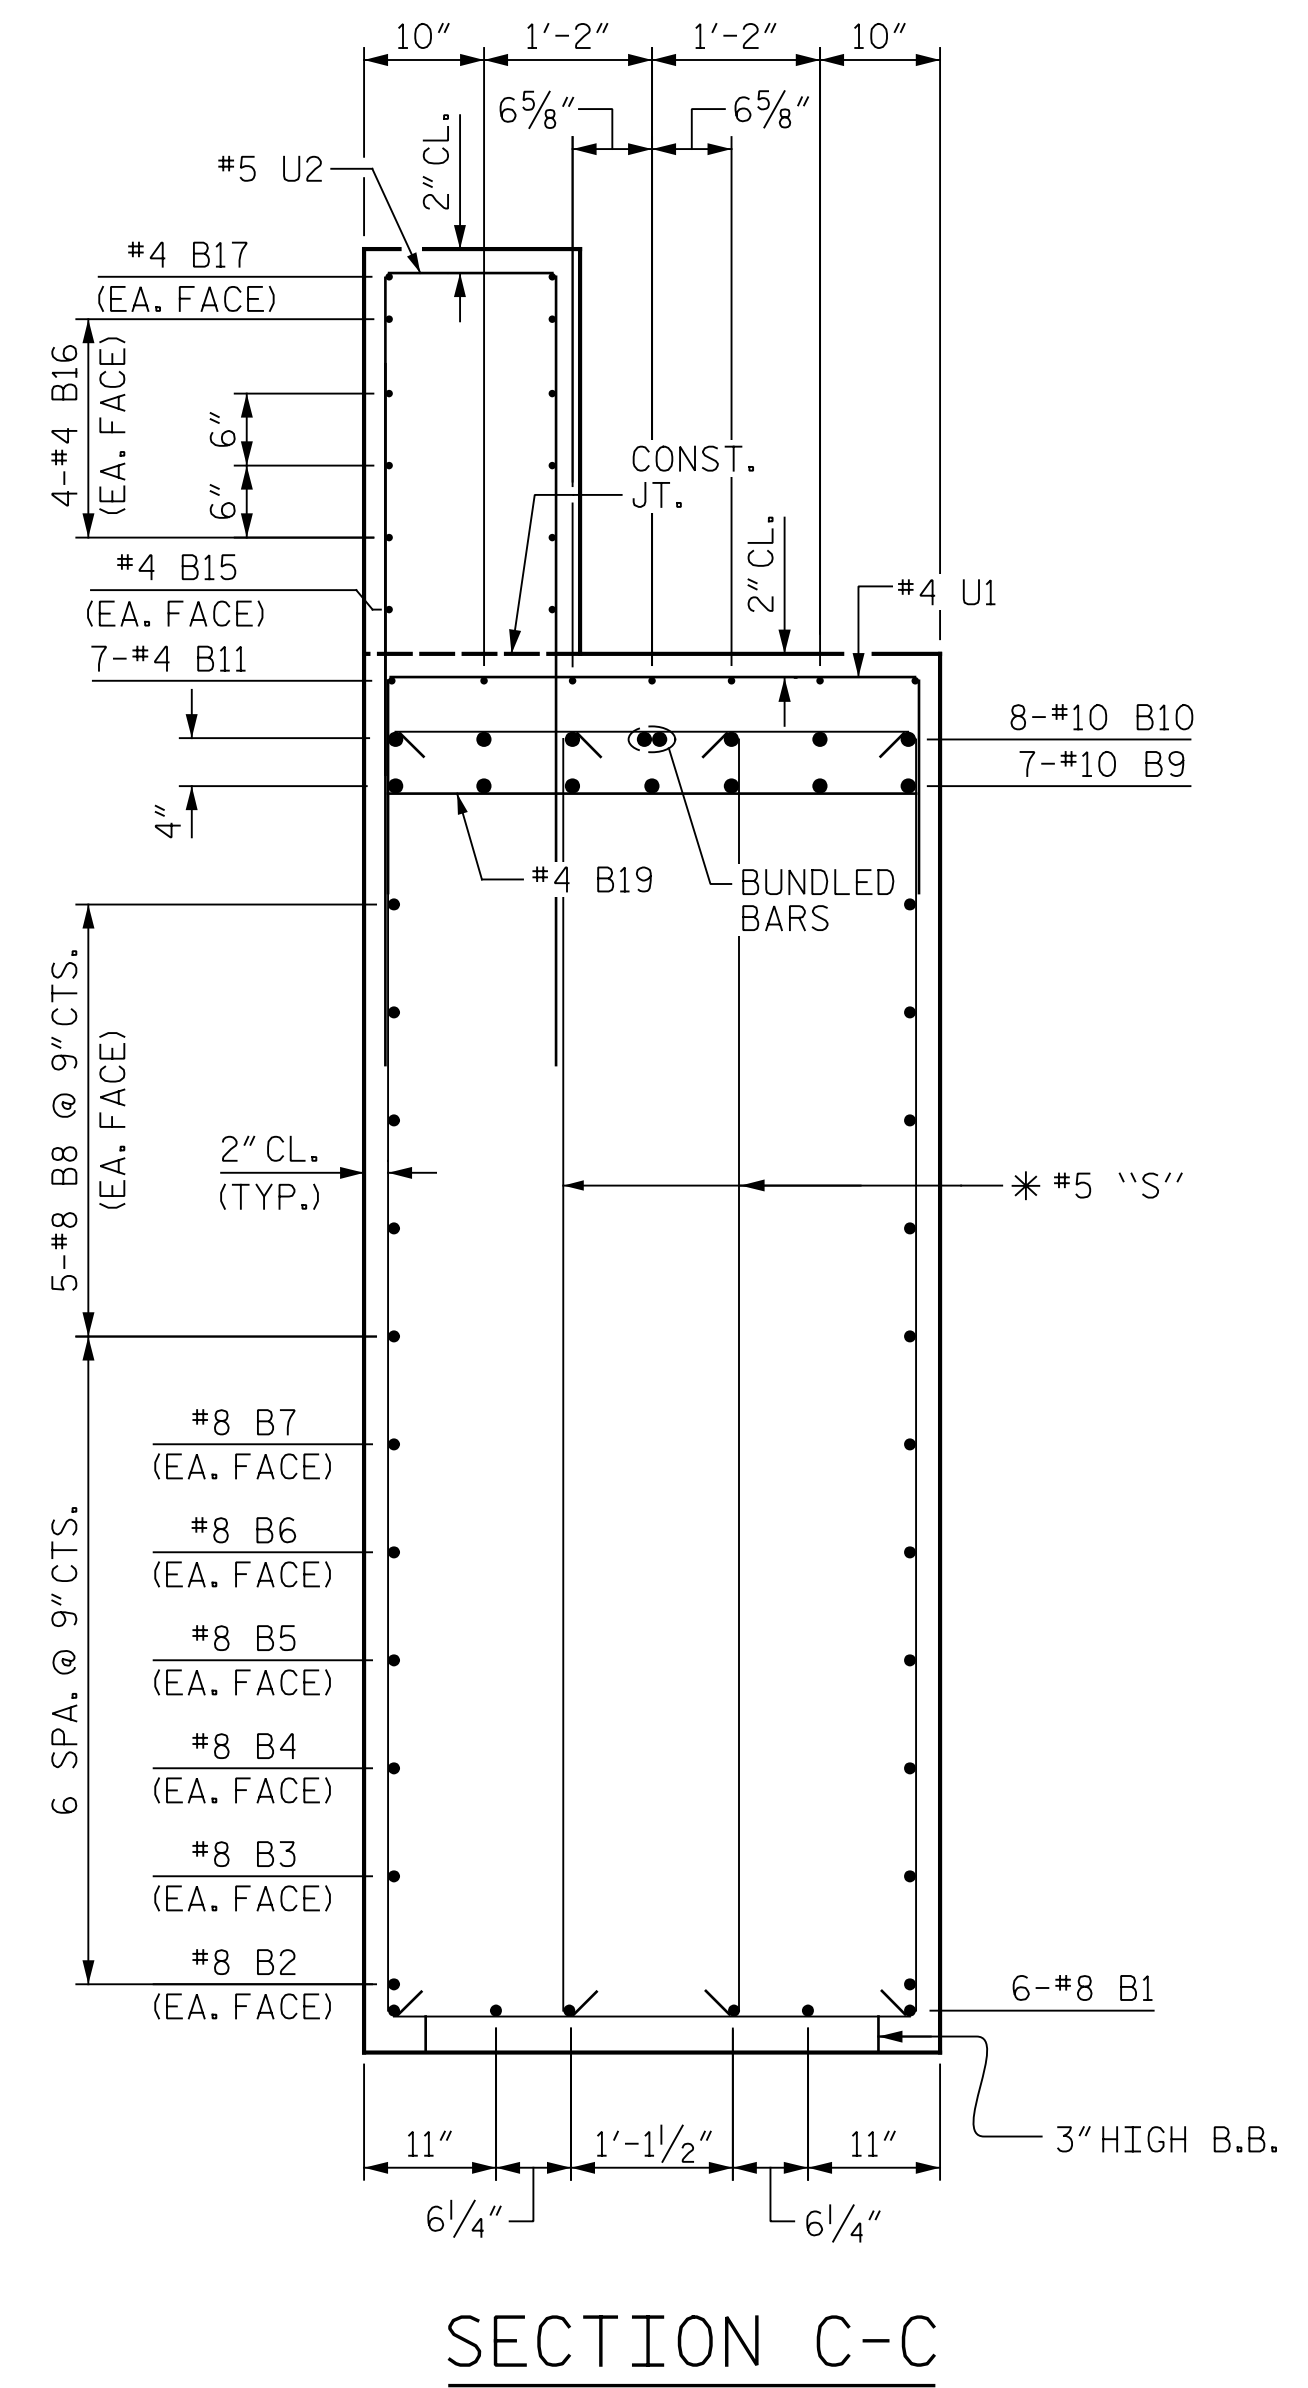

SECTION C-C

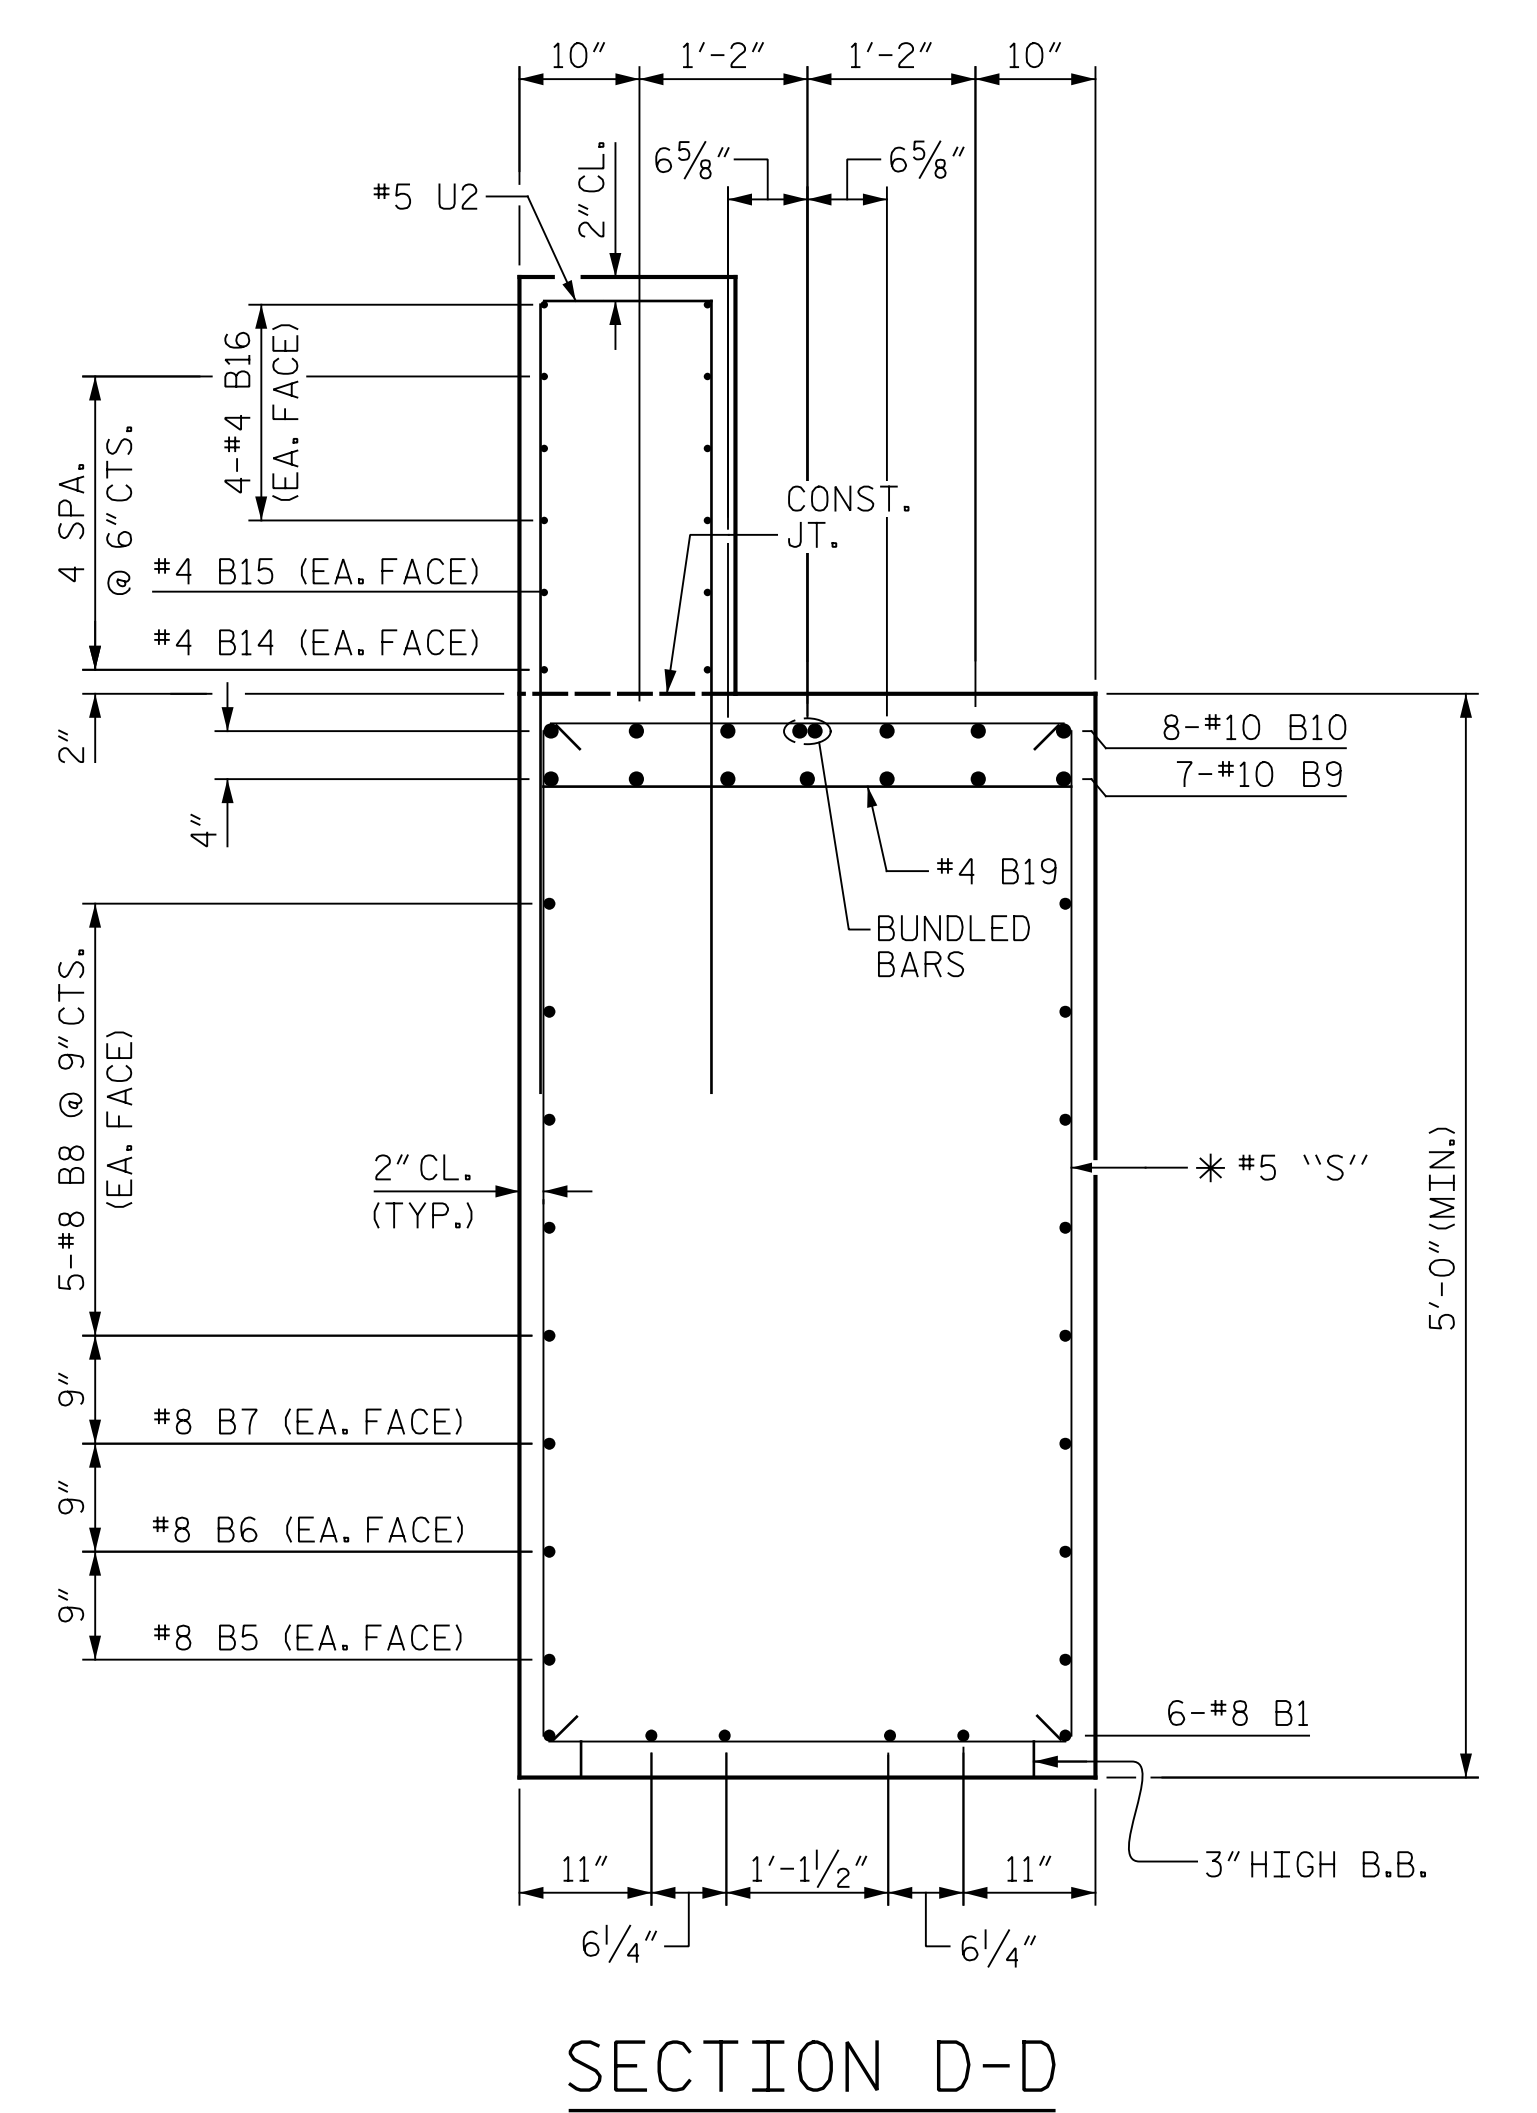

SECTION D-D

* INVERT ALTERNATE STIRRUPS

PROJECT NO. B-4626
STANLY, ROWAN
AND DAVIDSON COUNTY
 STATION: 45+22.65 -EBL-

SHEET 2 OF 3
 STATE OF NORTH CAROLINA
 DEPARTMENT OF TRANSPORTATION
 RALEIGH

SUBSTRUCTURE
 BENT 8



DRAWN BY : J. MYA DATE : 04/2021
 CHECKED BY : J. YANNACCONE DATE : 05/2021
 DESIGN ENGINEER OF RECORD: R. NELSON DATE : 05/2021

PLANS PREPARED BY:
Gannett Fleming
 Excellence Delivered As Promised
 One Glenwood Avenue
 Suite 900
 Raleigh, NC 27603
 (919) 420-7660
 NC Lic. No. F-0270

DOCUMENT NOT CONSIDERED
 FINAL UNLESS ALL
 SIGNATURES COMPLETED

REVISIONS						SHEET NO.
NO.	BY:	DATE:	NO.	BY:	DATE:	S1-69
1			3			TOTAL SHEETS
2			4			125