




p:\gfn\pw.bentley.com\gfn\pw-01\Documents\Projects\63639\Task 010 B-4626\Discipline\Struct\DN\Rowan 3\Archives\Delete\401_151_B4626_SMU_E202_790003_074 9/2/2021 4:05:21 PM pdf_color_gf\it_FS.plt Rowan.pen,tbl

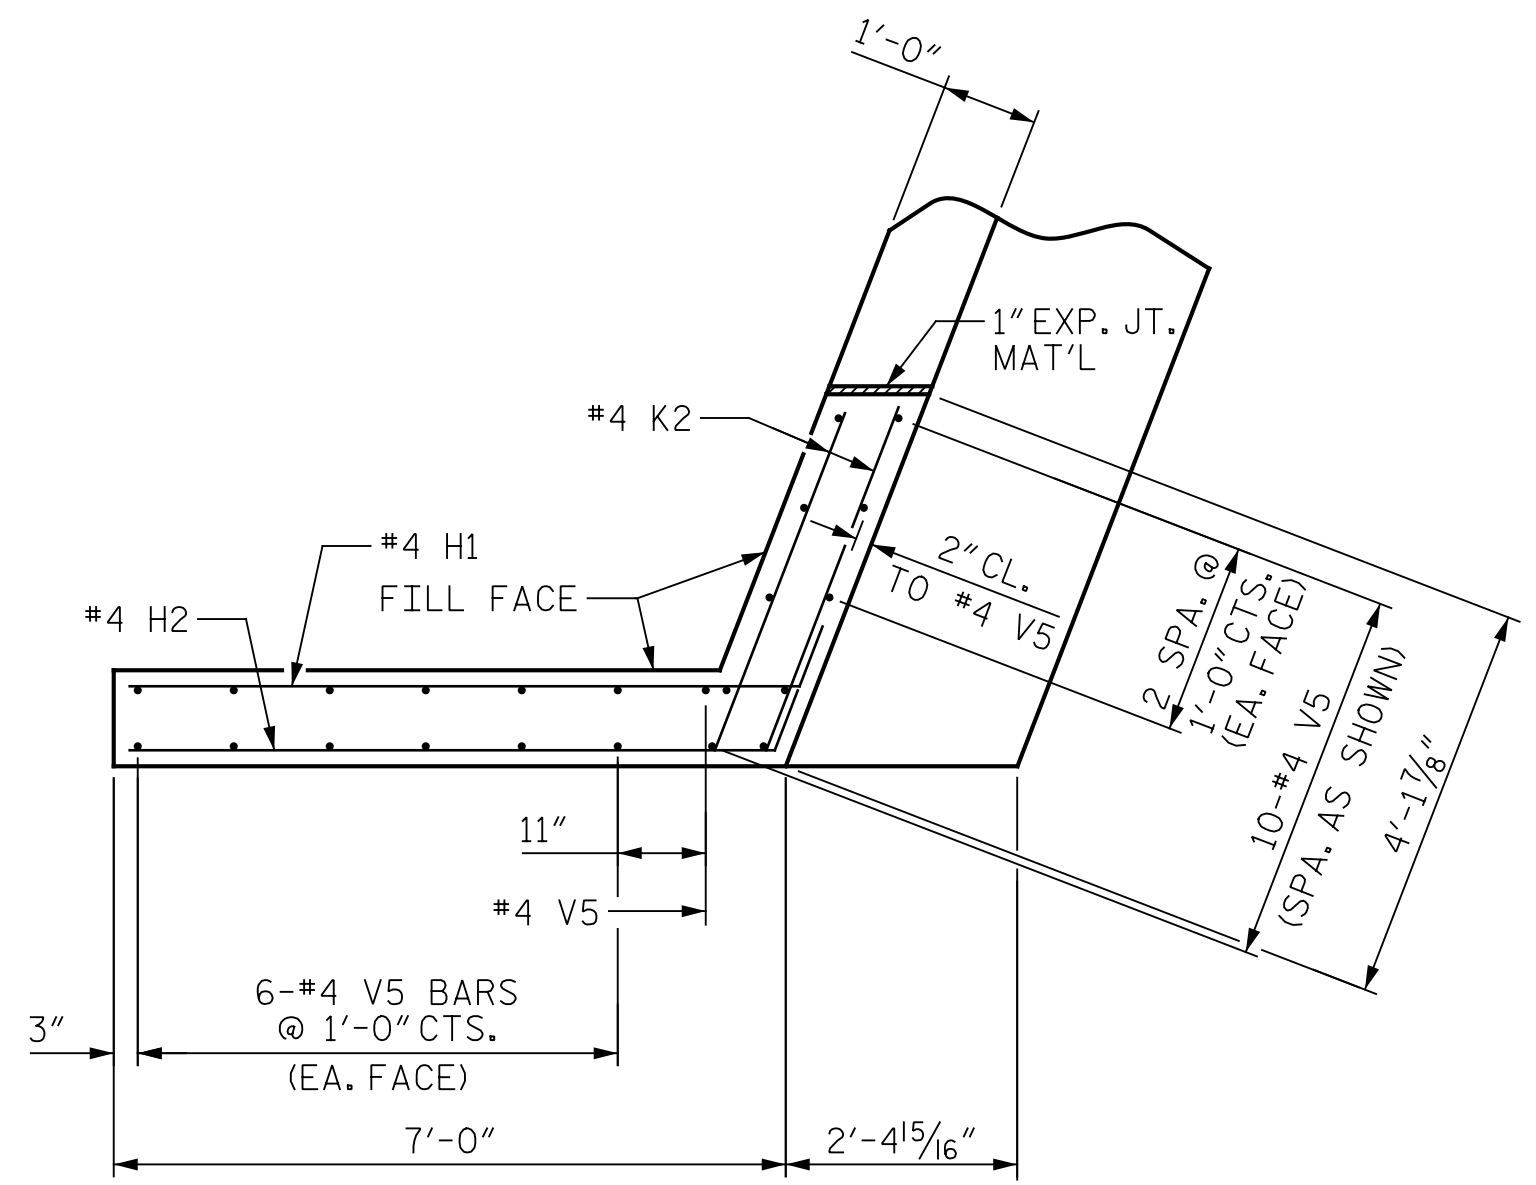


PLAN OF WING (W3)

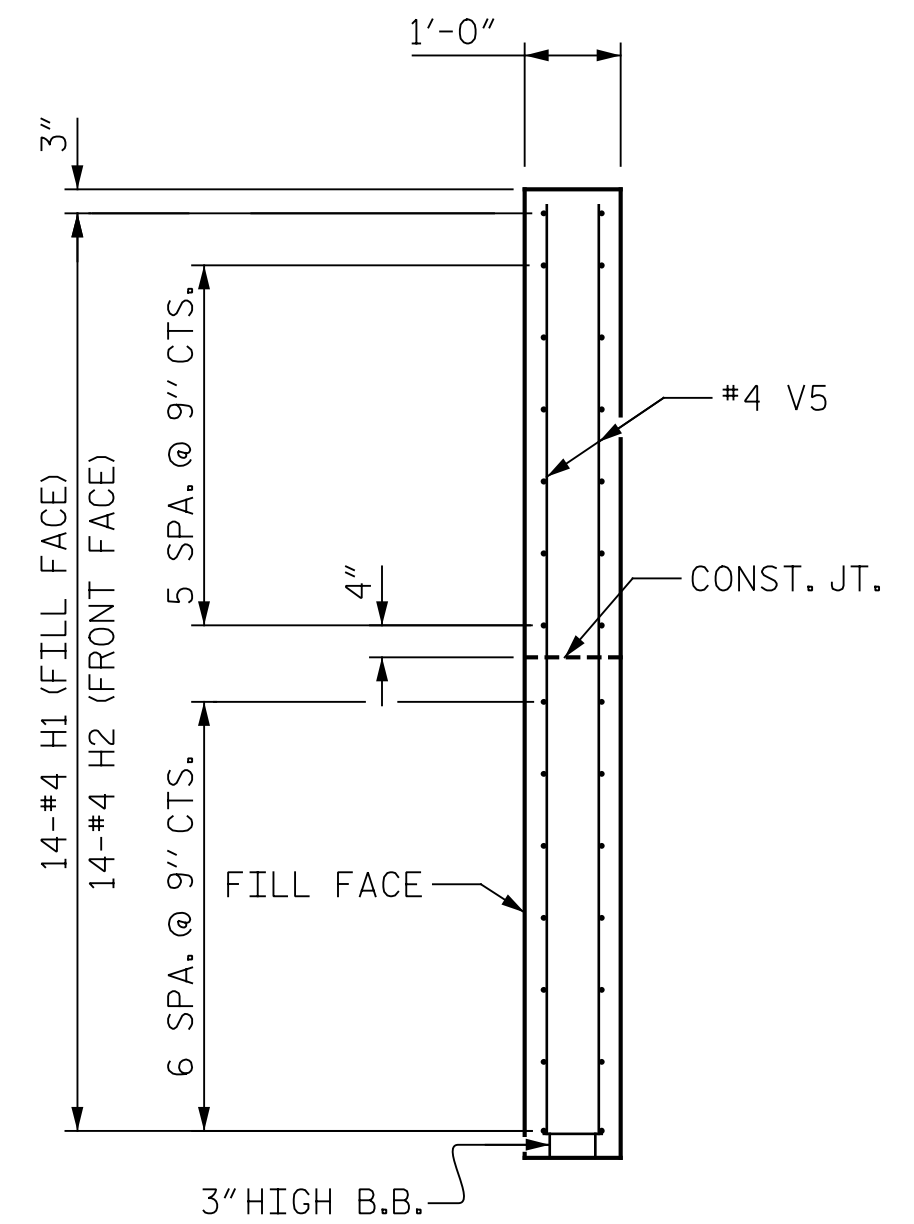


SECTION X-X

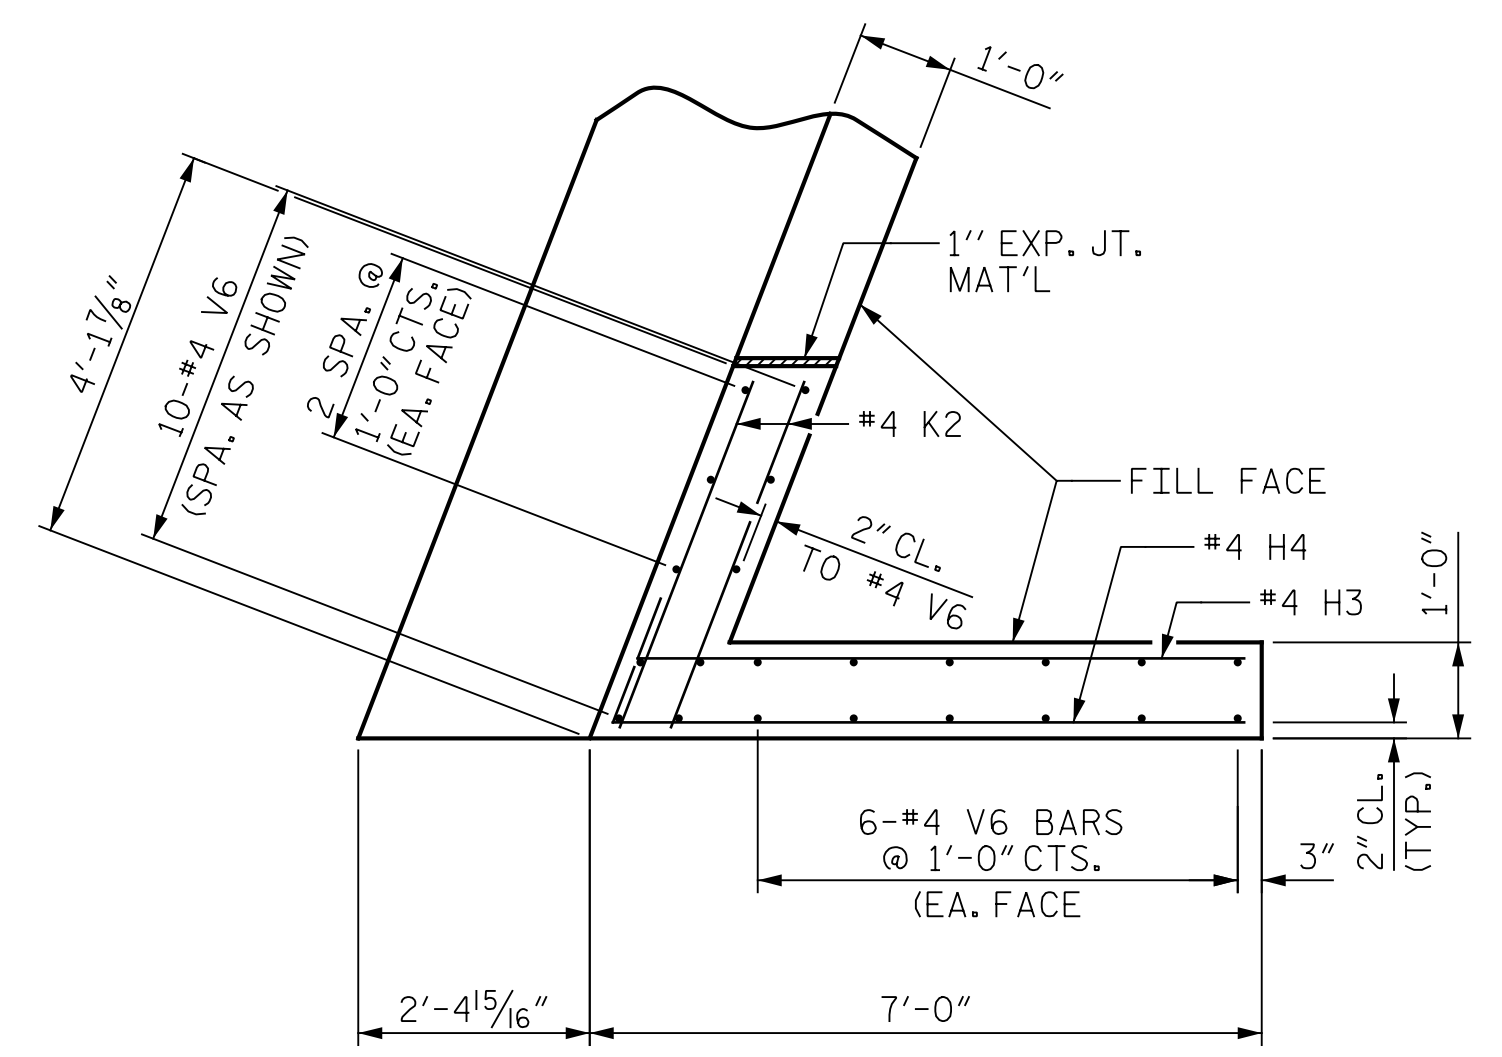


PLAN OF WING (W4)

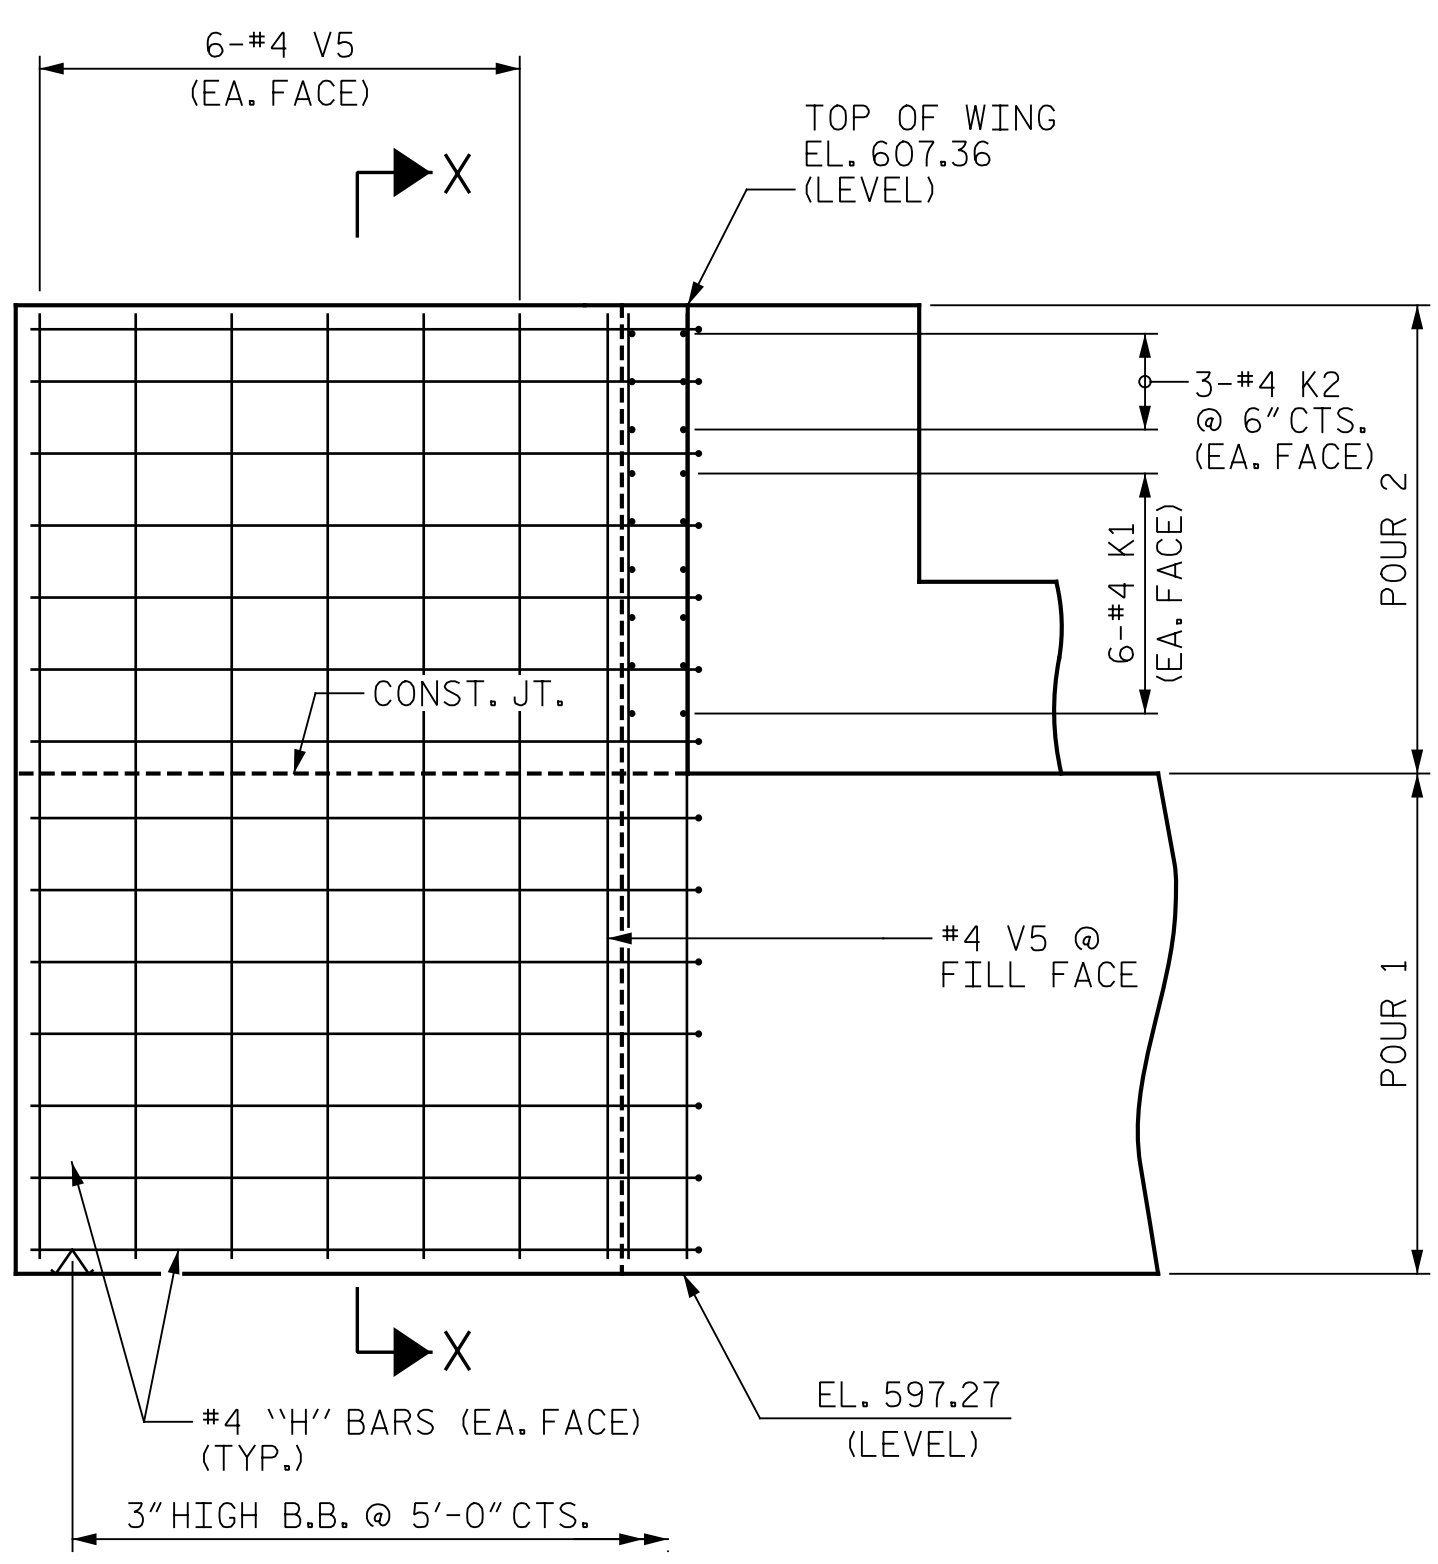

ELEVATION OF WING (W3)

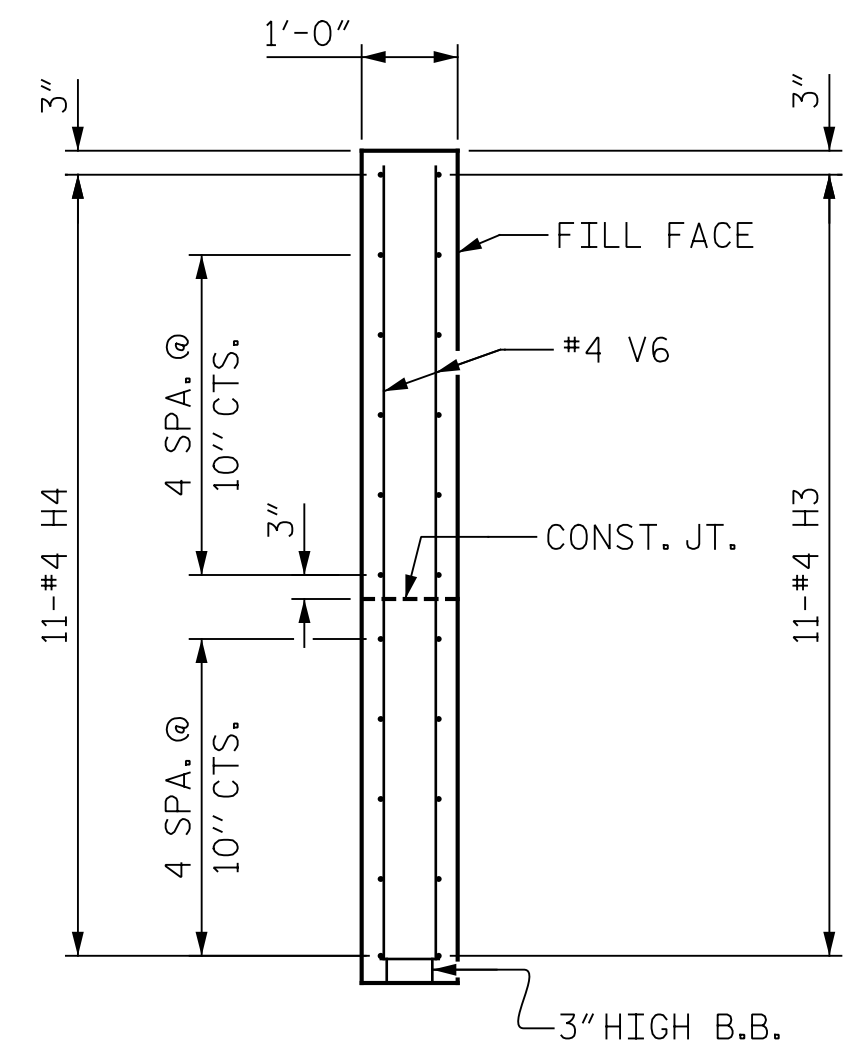

SECTION Y-Y

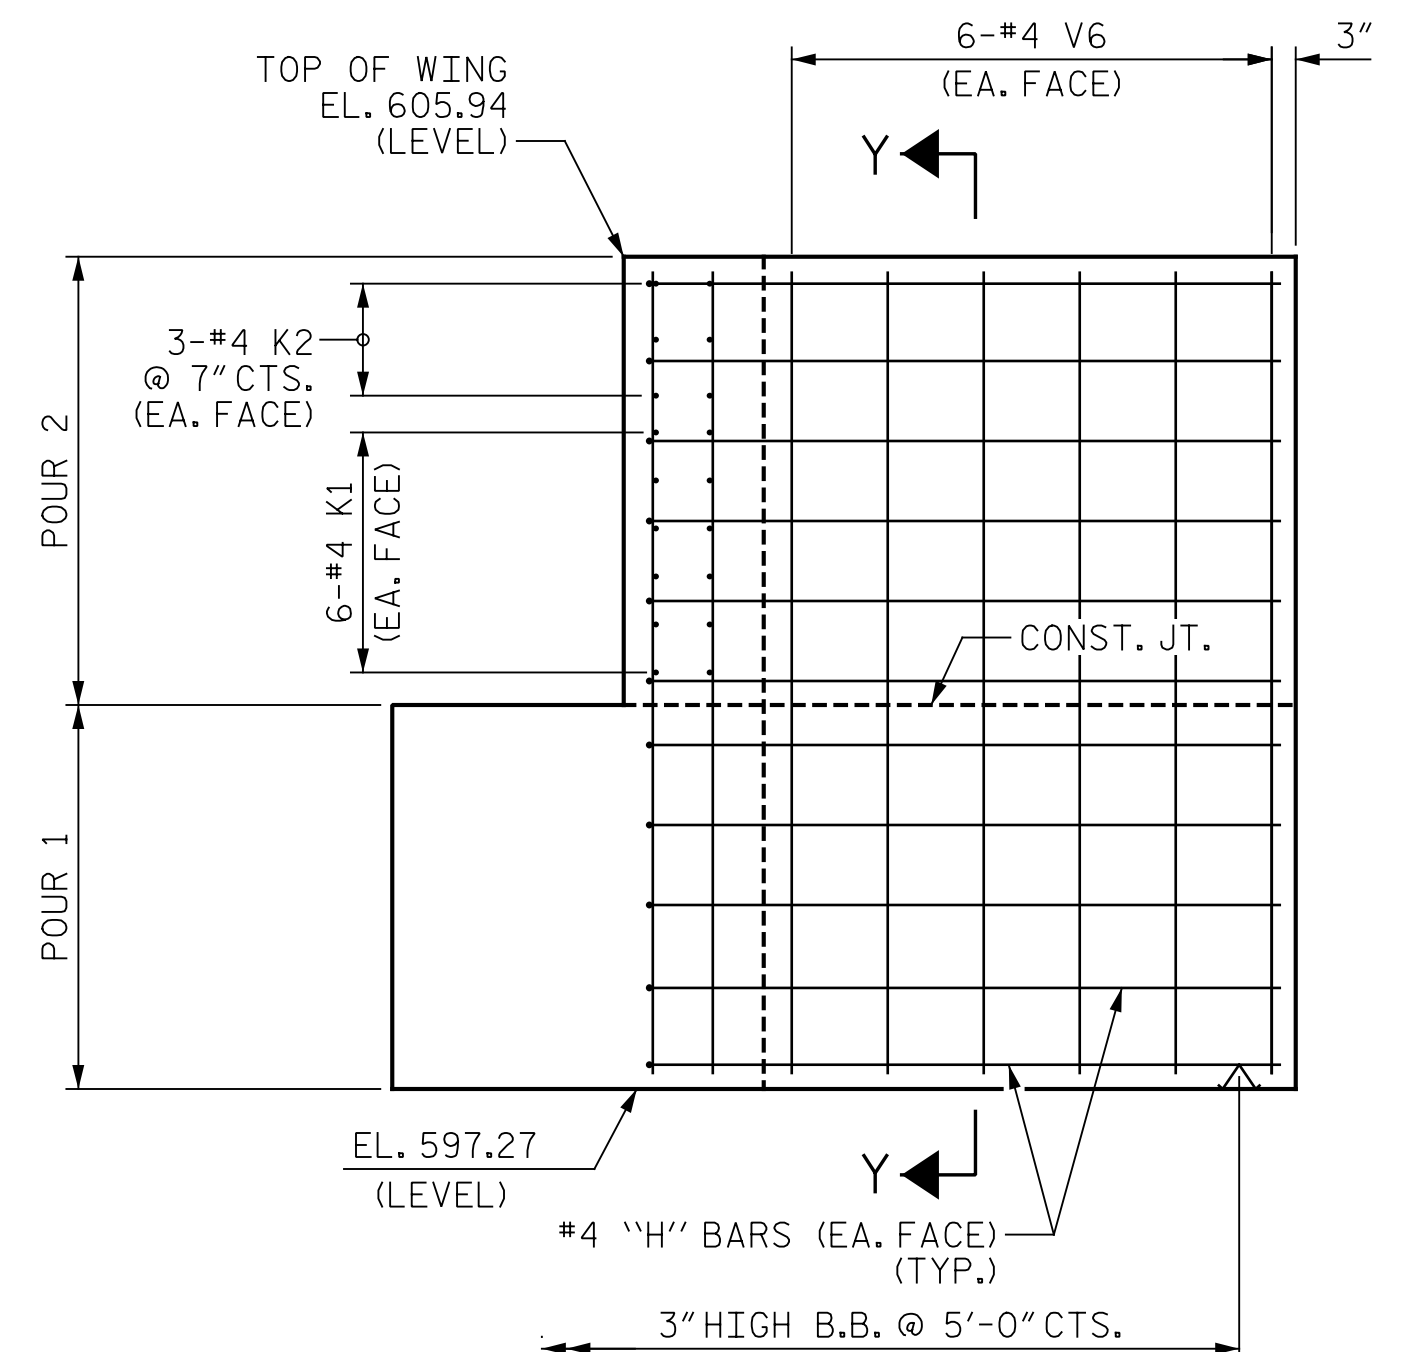

ELEVATION OF WING (W4)

PROJECT NO. B-4626
STANLY, ROWAN
AND DAVIDSON COUNTY
STATION: 45+22.65 -EBL-
SHEET 2 OF 3

STATE OF NORTH CAROLINA
DEPARTMENT OF TRANSPORTATION
RALEIGH

SUBSTRUCTURE
END BENT 2



DRAWN BY : J. MYA DATE : 04/2021
CHECKED BY : J. YANACCONO DATE : 05/2021
DESIGN ENGINEER OF RECORD: R. NELSON DATE : 05/2021

PLANS PREPARED BY:
Gannett Fleming
Excellence Delivered As Promised
One Glenwood Avenue
Suite 900
Raleigh, NC 27603
(919) 420-7660
NC Lic. No. F-0270

DocuSigned by:
Eric B. Nelson
9/2/2021
1628032119274CD

REVISIONS						SHEET NO.
NO.	BY:	DATE:	NO.	BY:	DATE:	S1-74
1			3			TOTAL SHEETS
2			4			125

DOCUMENT NOT CONSIDERED
FINAL UNLESS ALL
SIGNATURES COMPLETED