



p:\gfn\p-w\ben\p-w\01\Documents\Projects\63639\Task 010 B-4626\Discipline\Struct\DN\Rowan 8\Rowan 8 TOTAL PRJ 9/2/2021 3:38:07 PM pdf_mono_gfch_FS.plt Rowan.pcn.tbi


NOTE:
SEE TRANSPORTATION MANAGEMENT PLANS FOR LANE WIDTHS, SEQUENCING AND OTHER TRAFFIC CONTROL MEASURES FOR STAGING OF OVERLAY SURFACE PREPARATION AND POLYMER CONCRETE PLACEMENT.

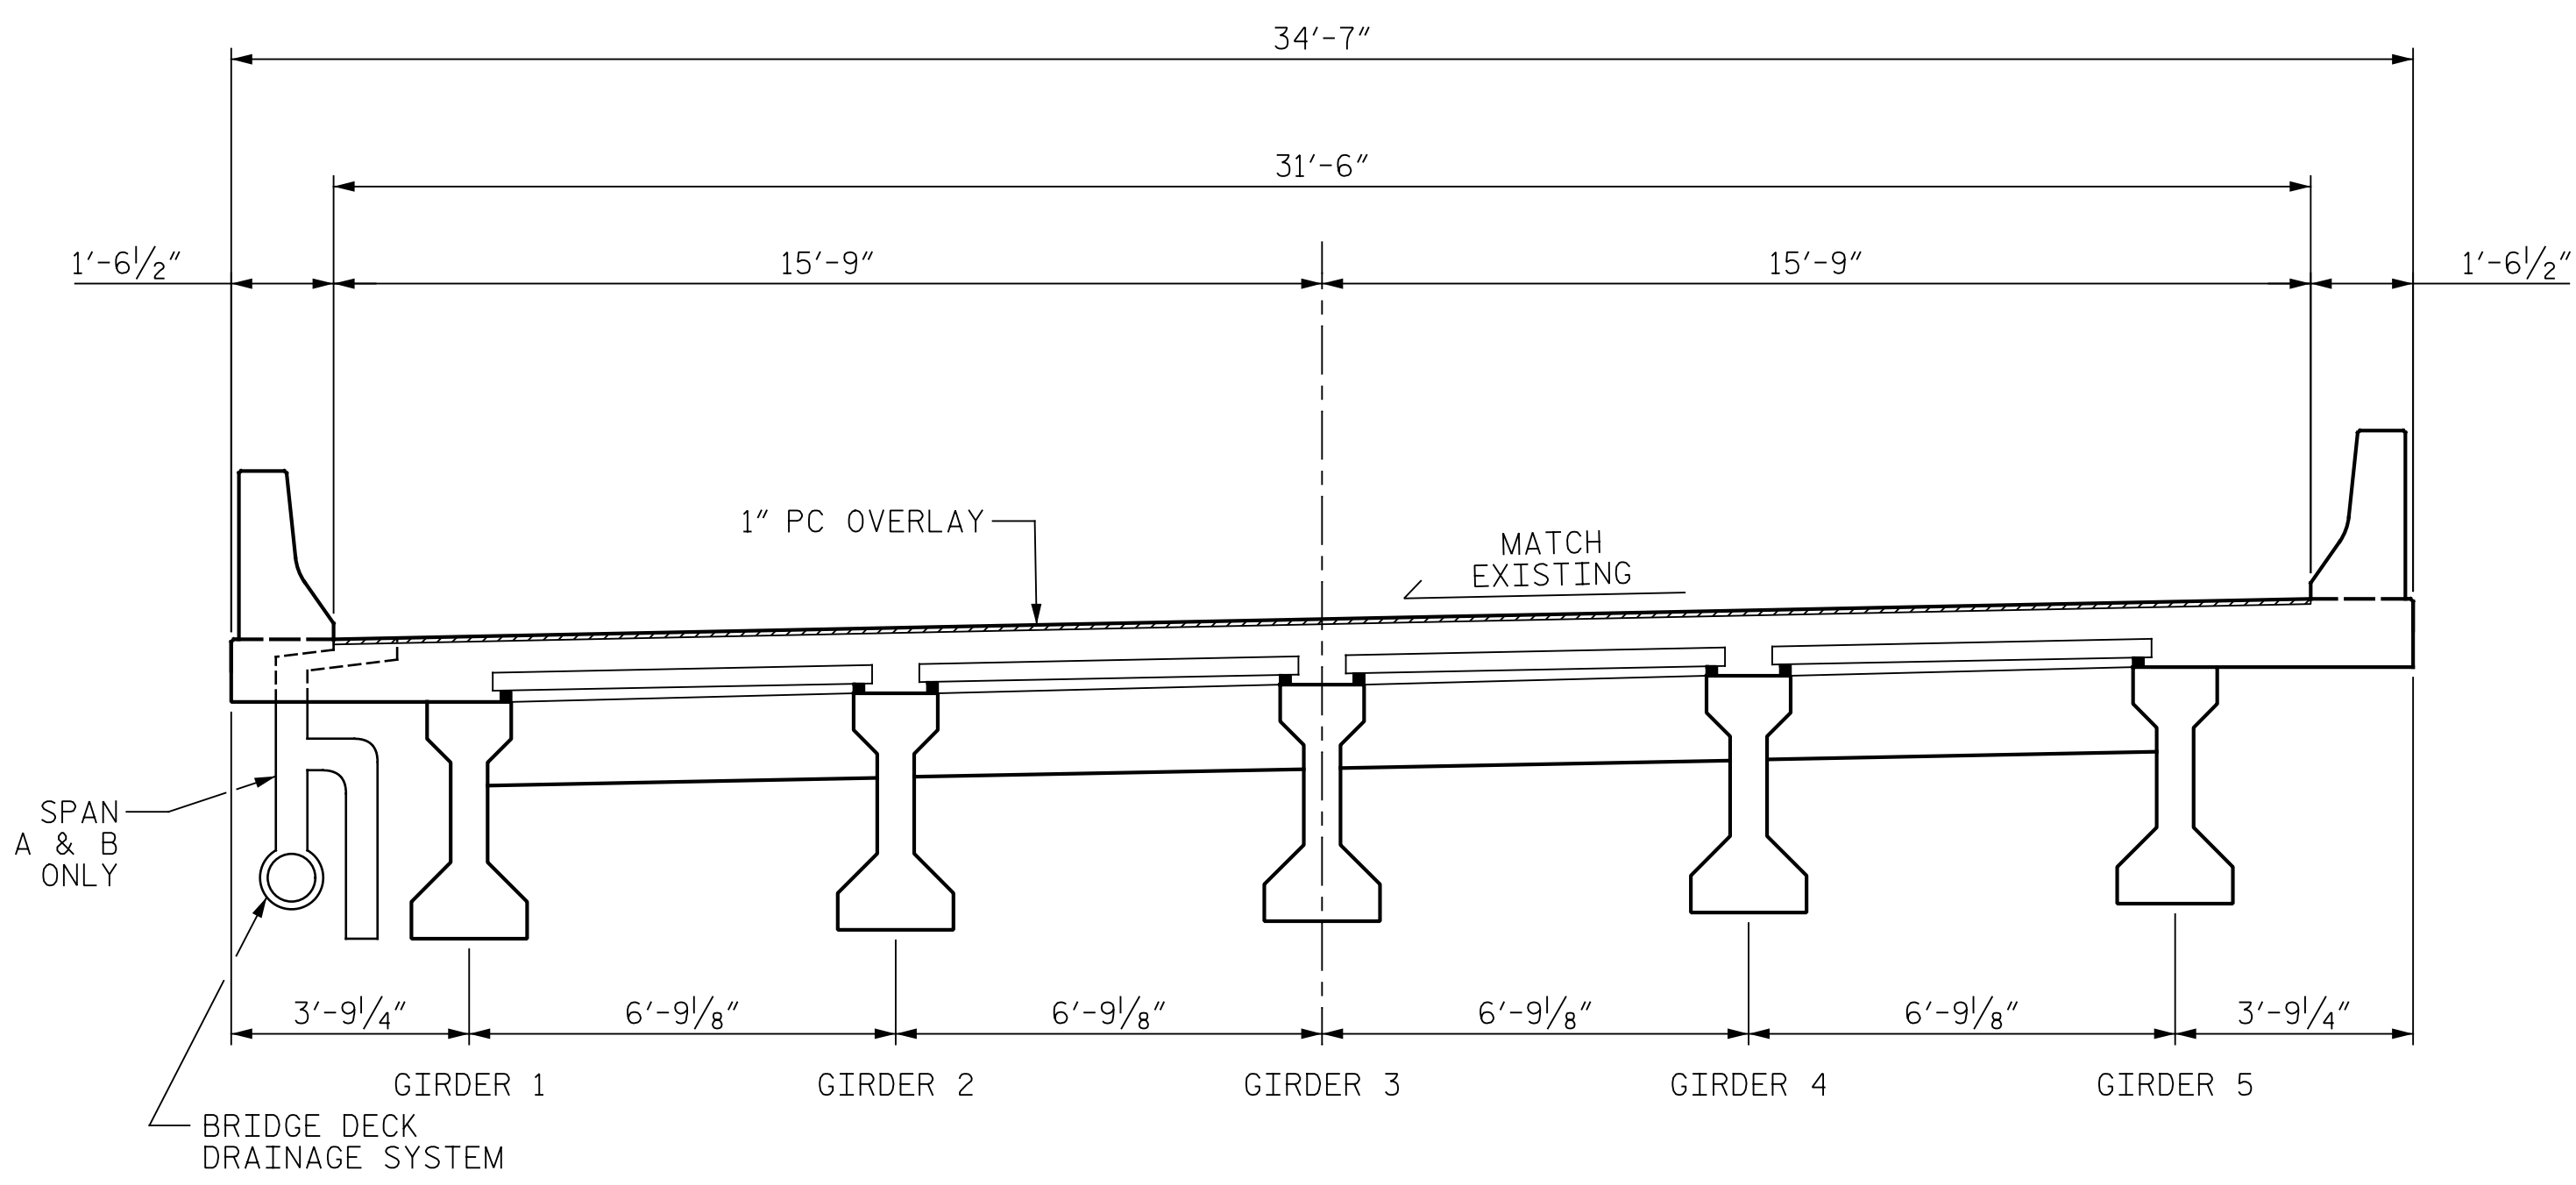


TYPICAL SECTION FOR SPANS A, B, I-L
(PROPOSED)

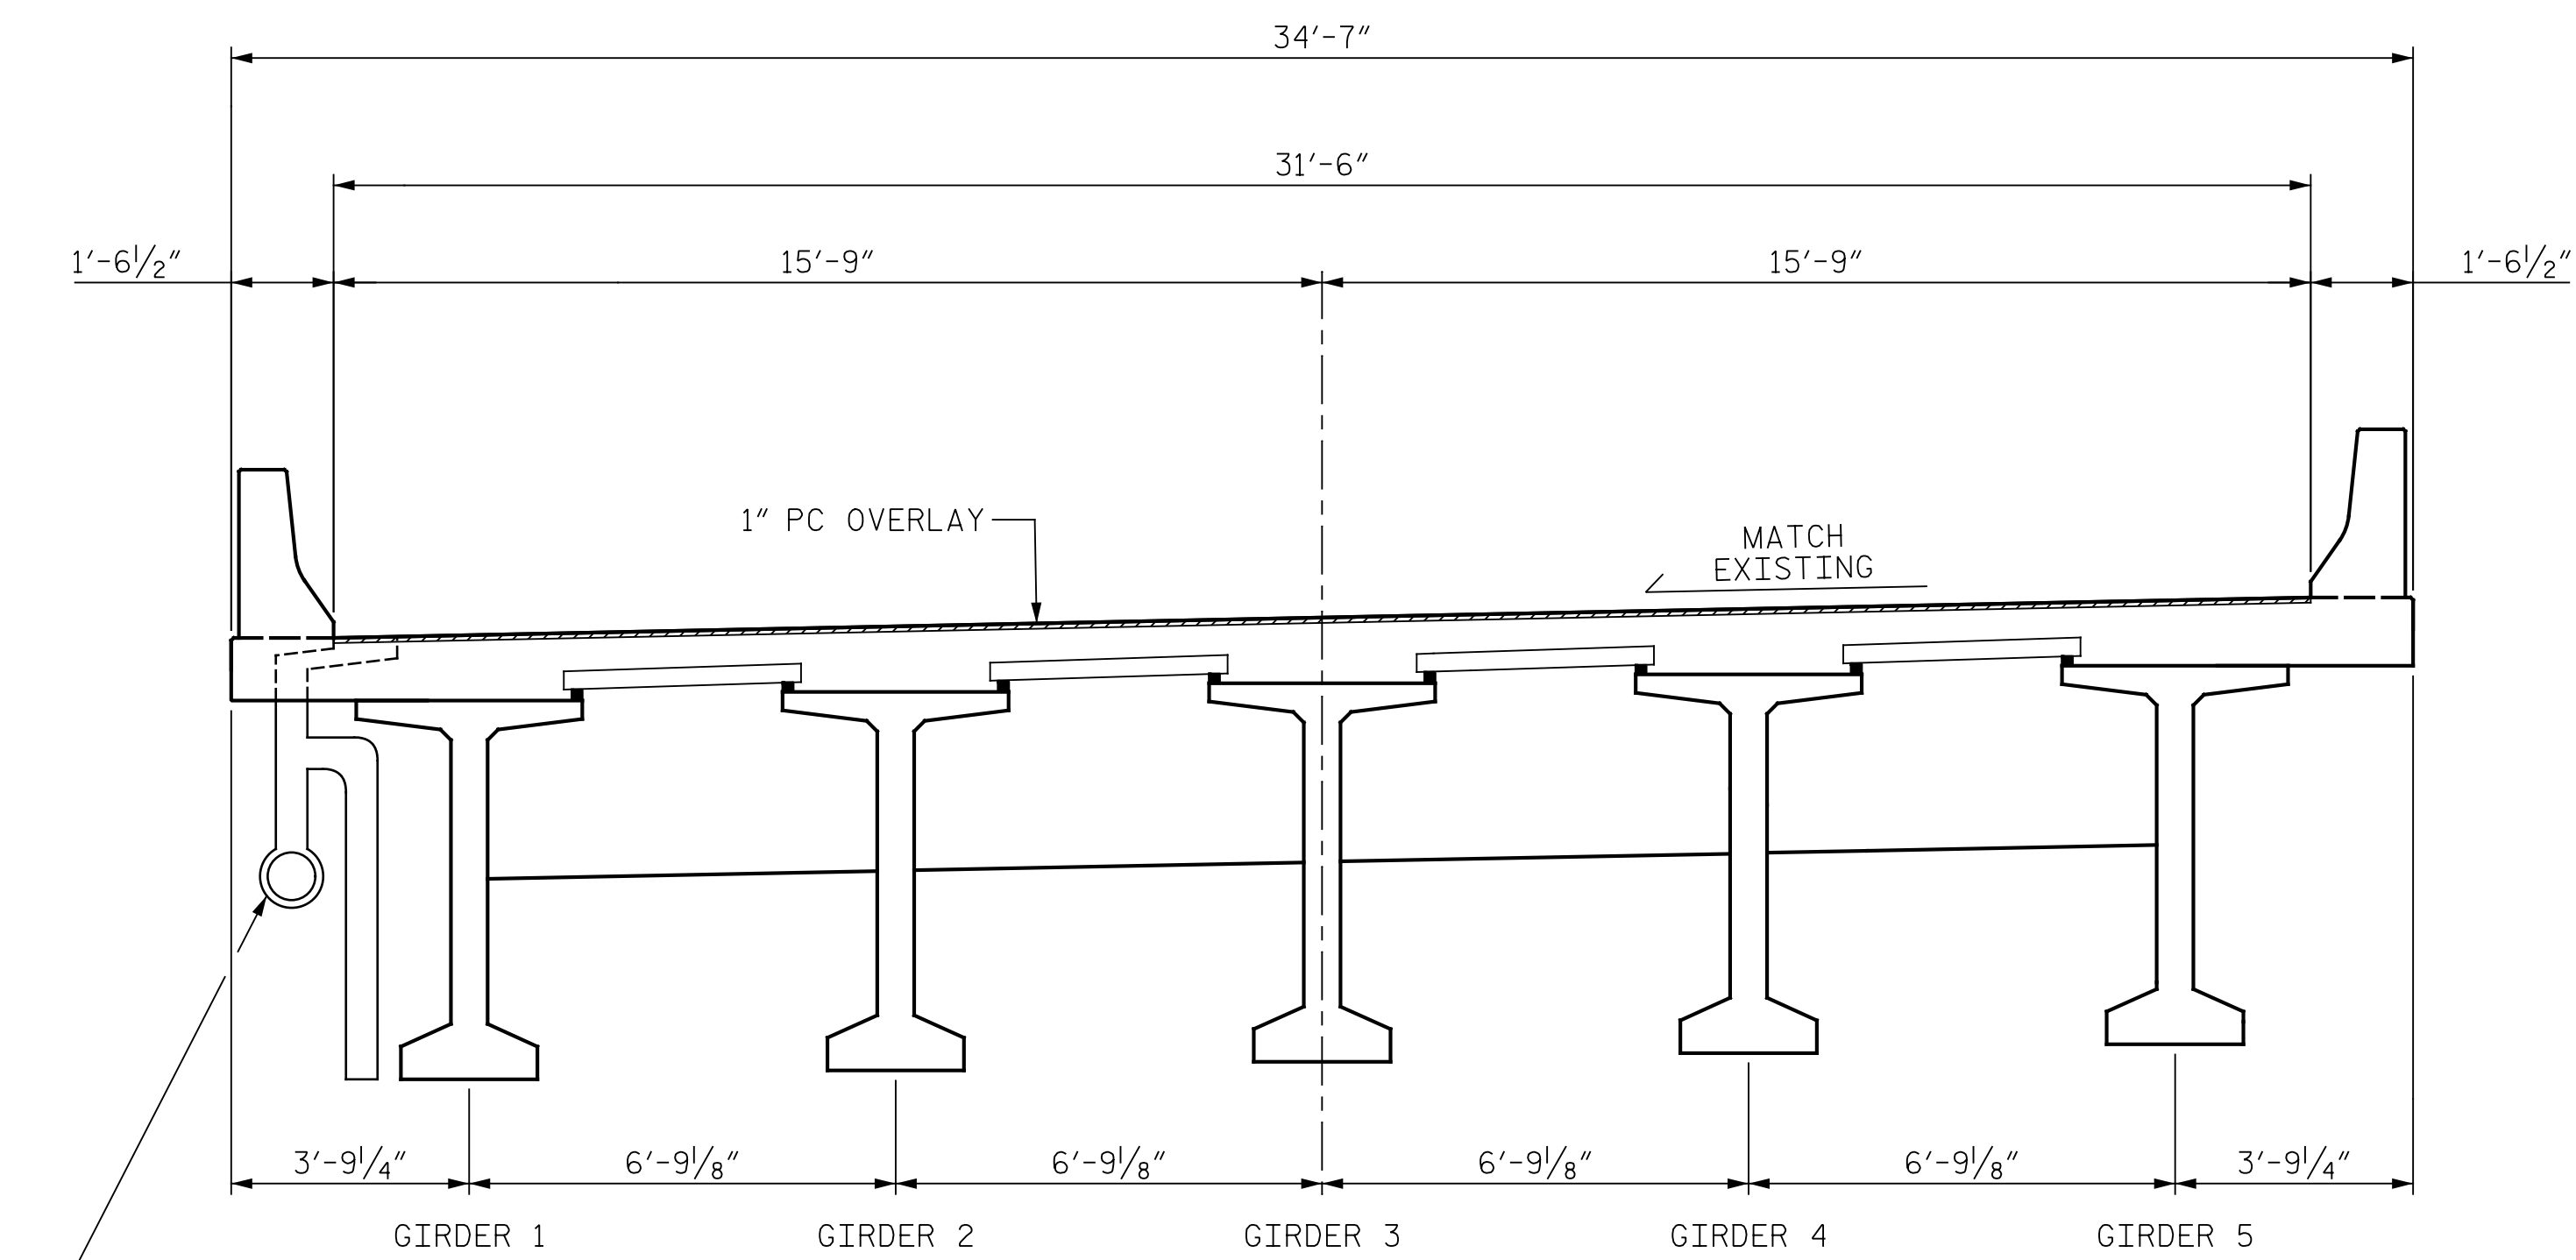


TYPICAL SECTION FOR SPANS C-H
(PROPOSED)

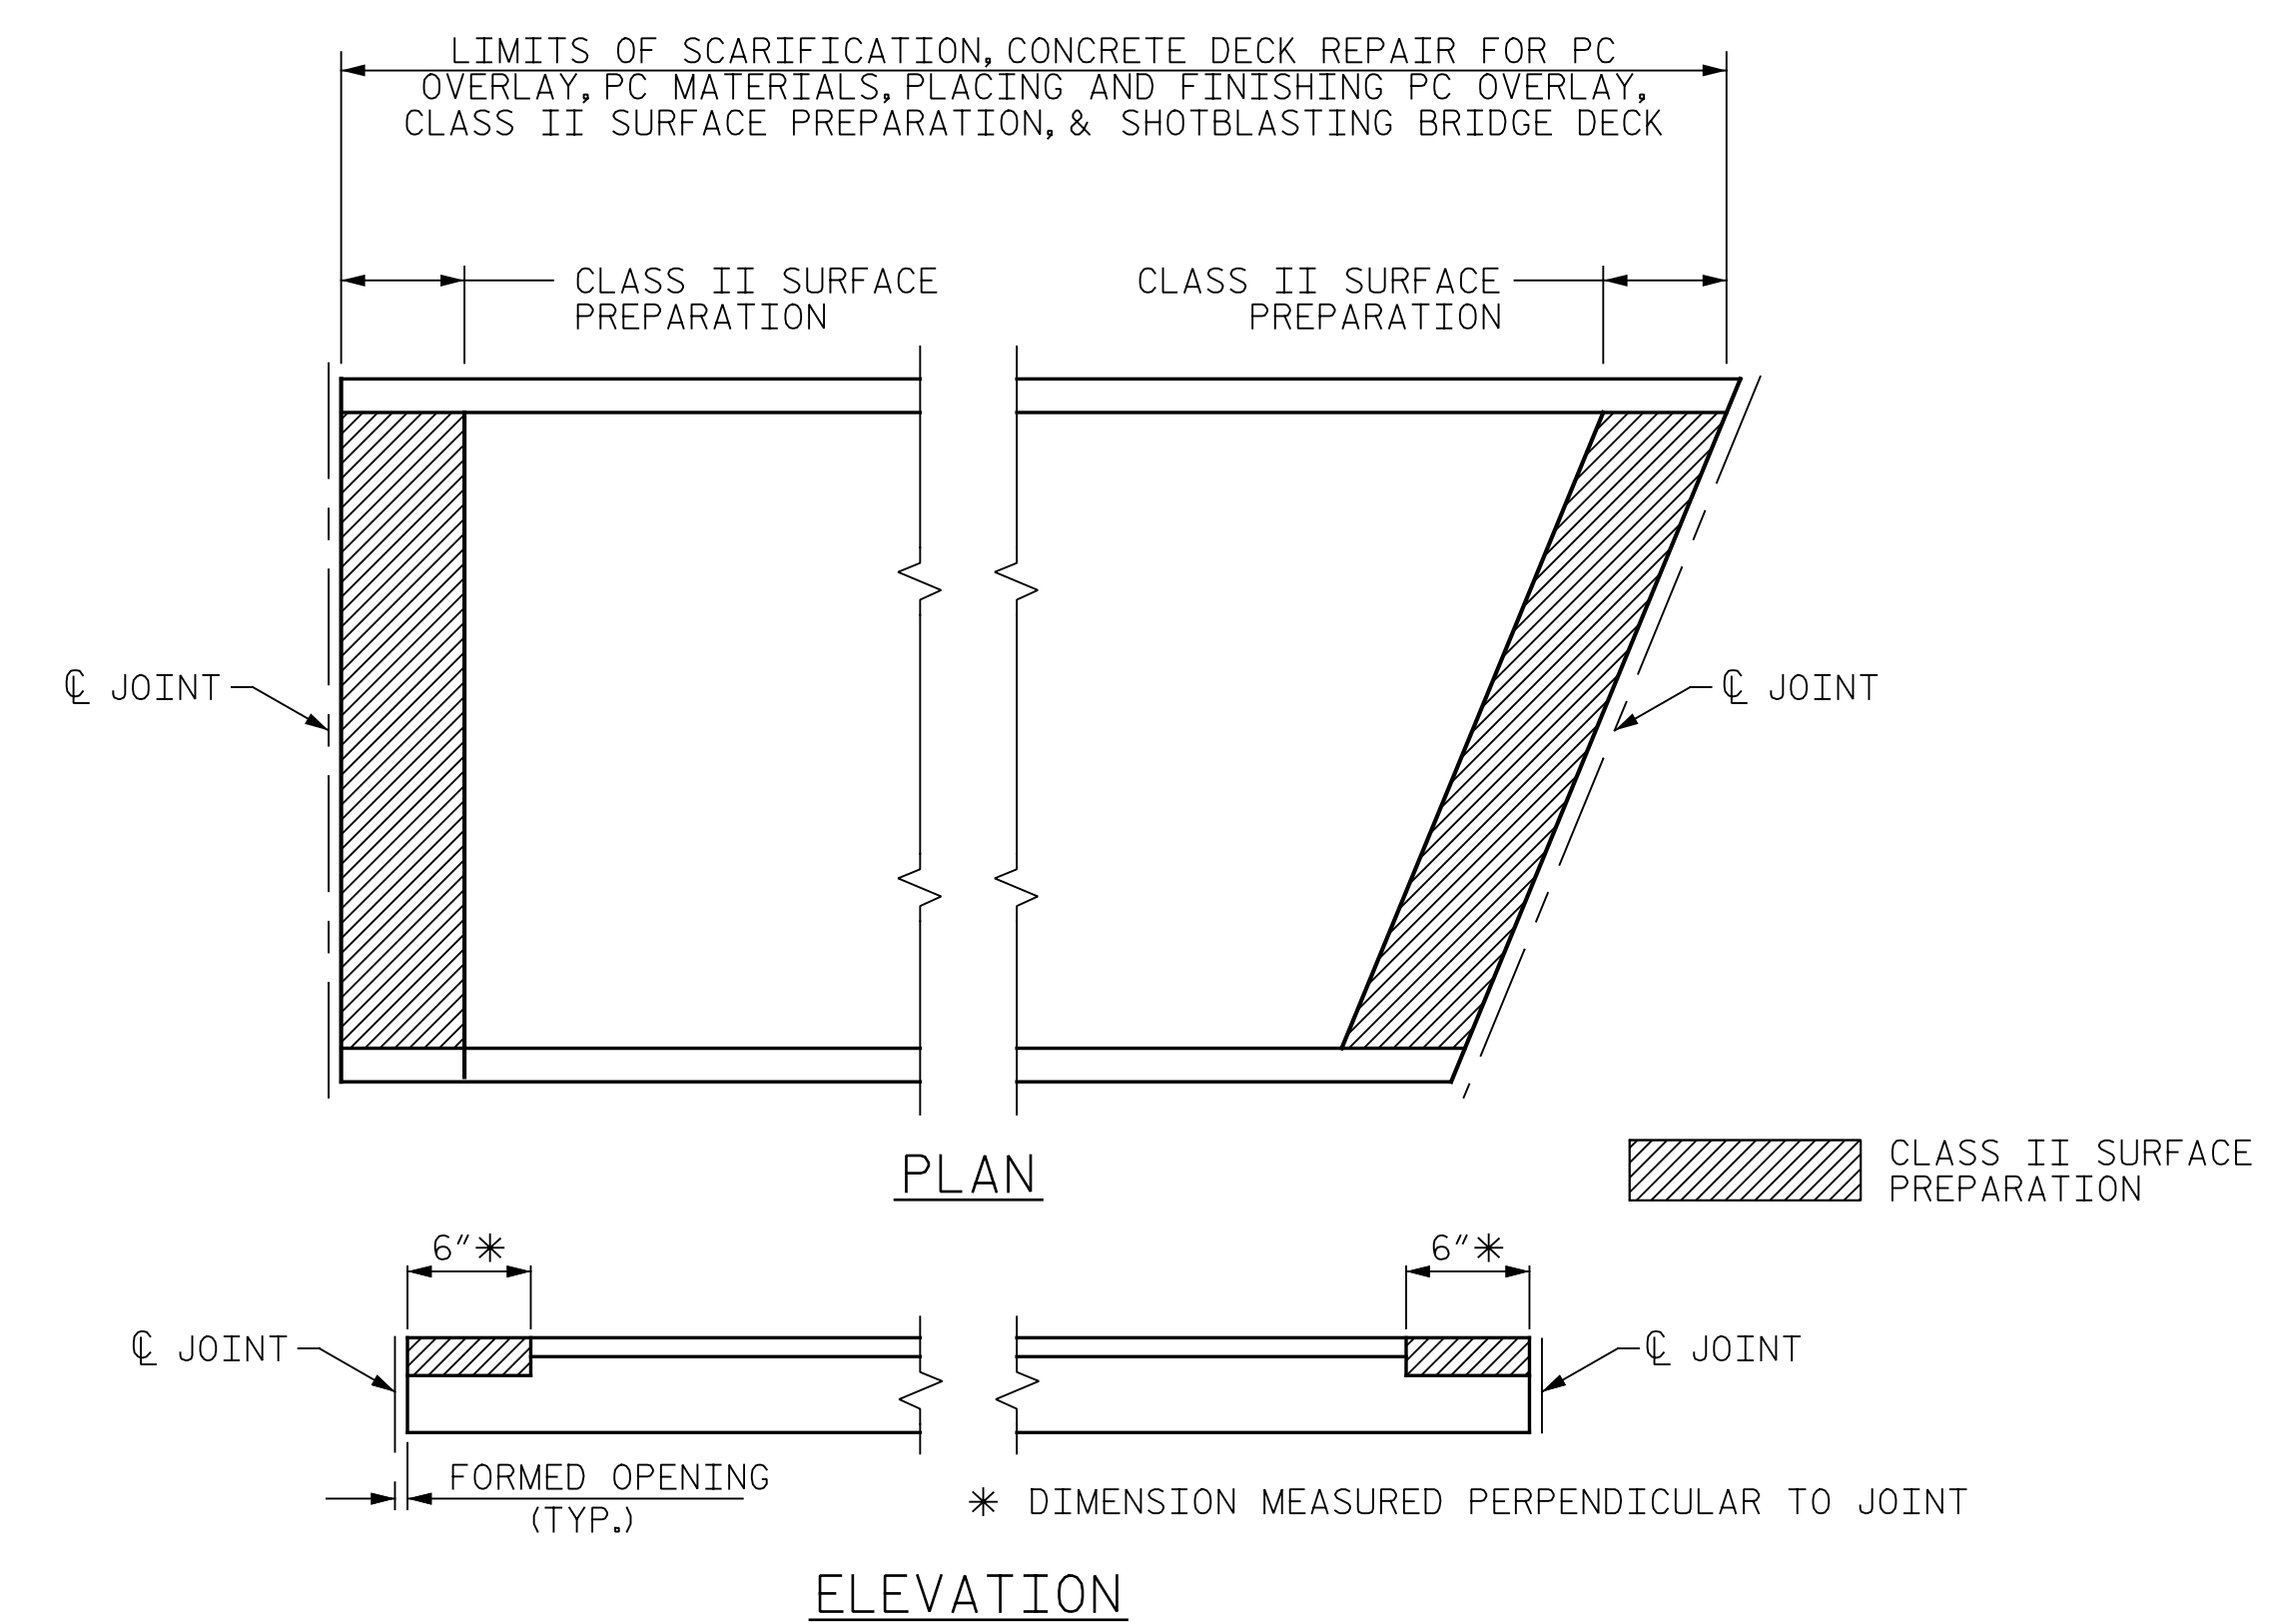

PAY LIMITS FOR OVERLAY BID ITEMS
(SEE PLAN OF SPANS)

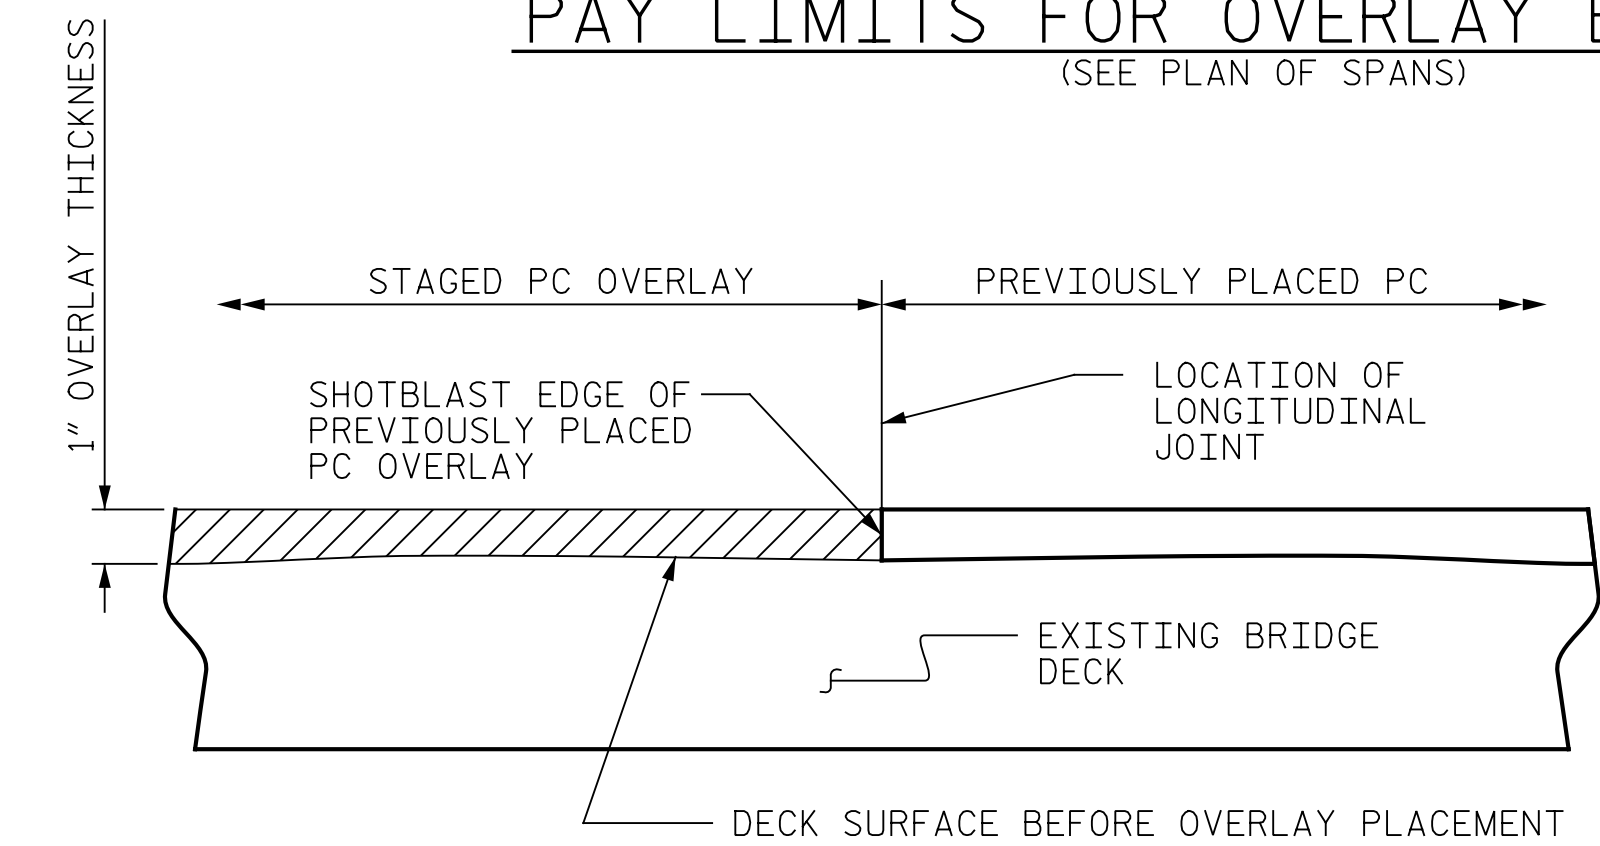

STAGED PC OVERLAY CONSTRUCTION JOINT

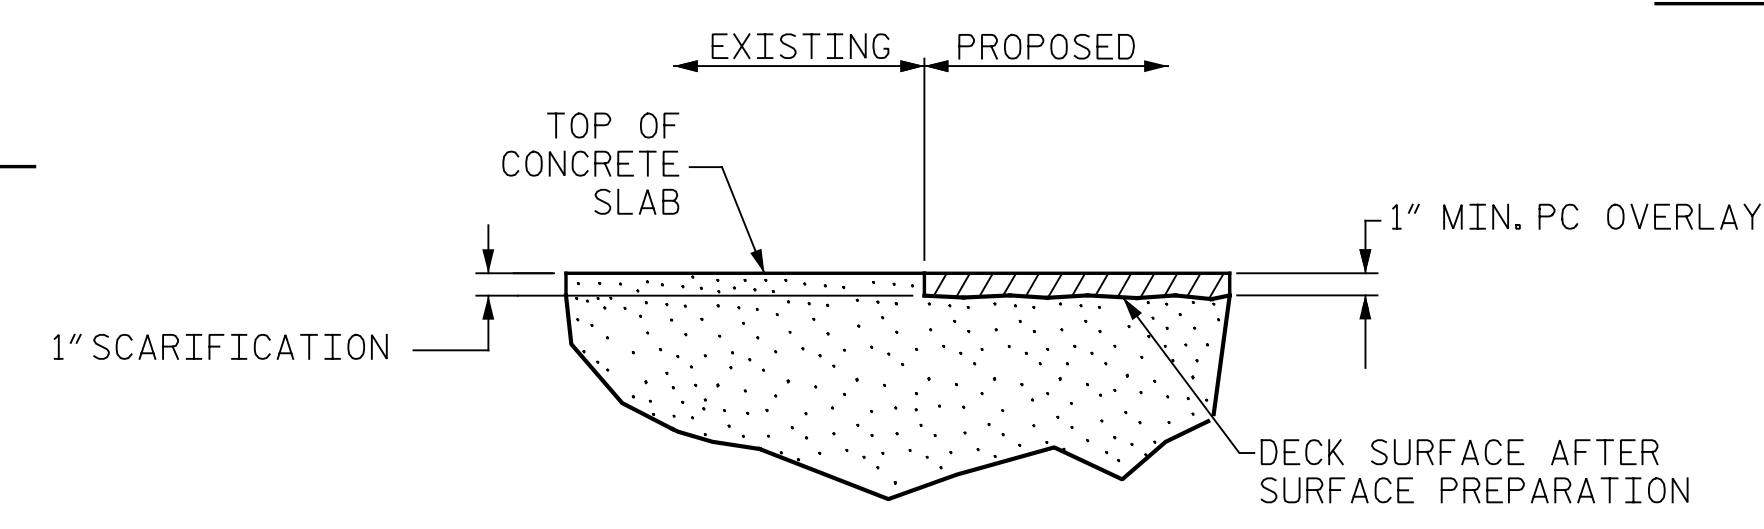

DETAIL FOR POLYMER CONCRETE OVERLAY

PROJECT NO. B-4626
STANLY, ROWAN
AND DAVIDSON COUNTY
BRIDGE NO. 790008

STATE OF NORTH CAROLINA
DEPARTMENT OF TRANSPORTATION
RALEIGH

TYPICAL SECTION & OVERLAY DETAILS



DocuSigned by:
Eric B. Nelson
9/2/2021
ACB8052119D74CD

DRAWN BY: M. LEE DATE: 3/2021
CHECKED BY: R. NELSON DATE: 4/2021

PLANS PREPARED BY:
Gannett Fleming
Excellence Delivered As Promised

One Glenwood Avenue
Suite 900
Raleigh, NC 27603
(919) 420-7660
NC Lic. No. F-0270

REVISIONS						SHEET NO. S2-4
NO.	BY:	DATE:	NO.	BY:	DATE:	
1			3			TOTAL SHEETS 125
2			4			

DOCUMENT NOT CONSIDERED FINAL UNLESS ALL SIGNATURES COMPLETED