


NOTES:

REPAIR LOCATIONS AND ESTIMATED QUANTITIES ARE GIVEN WITH THE BEST INFORMATION AVAILABLE. IF ADDITIONAL REPAIRS NOT SHOWN ON THE DRAWINGS ARE DEEMED NECESSARY BY THE ENGINEER, THE ENGINEER WILL NOTE ON THE DRAWINGS THE APPROXIMATE LOCATION AND DESCRIPTION OF THE REPAIRS AND ADJUST THE ACTUAL QUANTITIES ENTERED INTO THE AS-BUILT REPAIR QUANTITY TABLE.

PAYMENT FOR CLASS II SURFACE PREPARATION IS BASED UPON SQUARE YARDS OF ADDITIONAL DEMOLITION REQUIRED FOLLOWING SCARIFICATION OF BRIDGE DECK. SEE "OVERLAY SURFACE PREPARATION" SPECIAL PROVISION.

SUMMARY OF QUANTITIES FOR NORTH APPROACH		
	ESTIMATE	ACTUAL
SCARIFYING BRIDGE DECK	42.0 SY	
CLASS II SURFACE PREPARATION	1.8 SY	
CONCRETE DECK REPAIR FOR PC OVERLAY	1.8 SY	
SHOTBLASTING BRIDGE DECK	42.0 SY	
PC MATERIALS	1.3 CY	
PLACING AND FINISHING PC OVERLAY	42.0 SY	
GROOVING BRIDGE FLOORS	342.0 SF	
SUMMARY OF QUANTITIES FOR SOUTH APPROACH		
	ESTIMATE	ACTUAL
SCARIFYING BRIDGE DECK	42.0 SY	
CLASS II SURFACE PREPARATION	1.9 SY	
CONCRETE DECK REPAIR FOR PC OVERLAY	1.9 SY	
SHOTBLASTING BRIDGE DECK	42.0 SY	
PC MATERIALS	1.3 CY	
PLACING AND FINISHING PC OVERLAY	42.0 SY	
GROOVING BRIDGE FLOORS	342.0 SF	

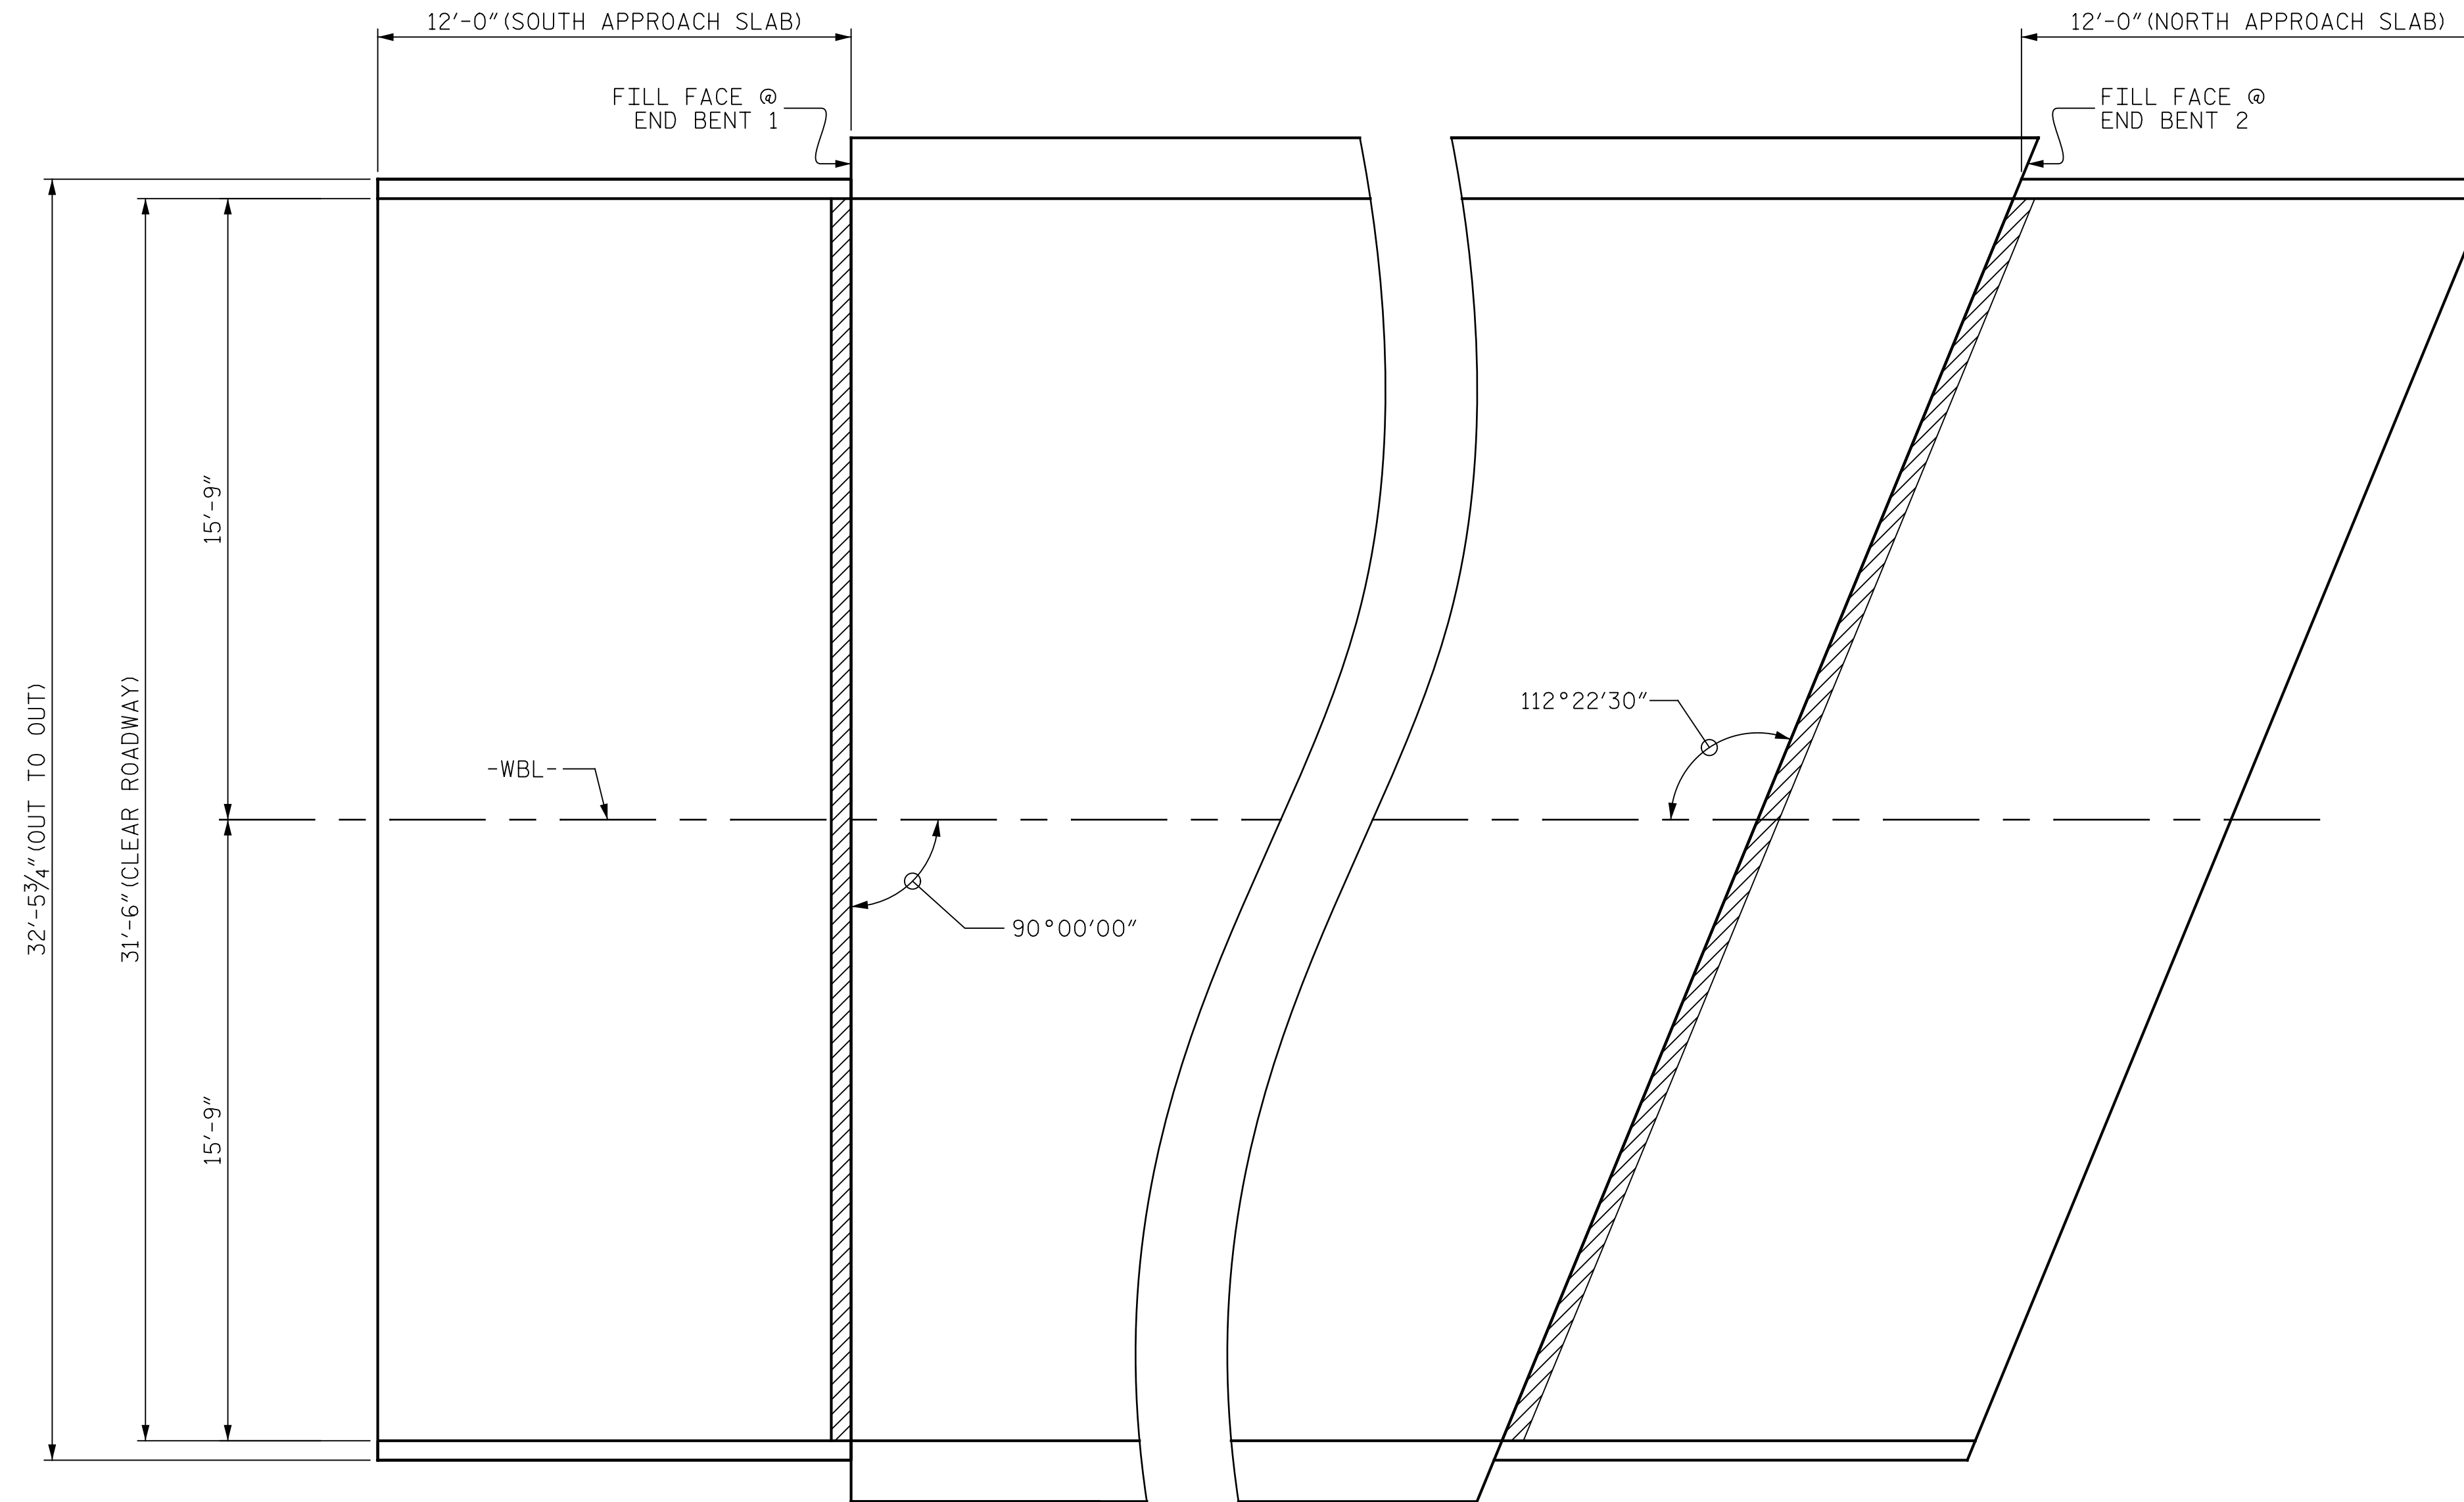

PLAN OF SOUTH APPROACH SLAB

PLAN OF NORTH APPROACH SLAB

- SCARIFYING OF BRIDGE DECK
- APPROX. AREA CLASS II SURFACE PREPARATION

PROJECT NO. B-4626
STANLY, ROWAN
AND DAVIDSON COUNTY
 BRIDGE NO. 790008



DocuSigned by:
 Eric B. Nelson 9/2/2021
 AC26022119074C0

STATE OF NORTH CAROLINA DEPARTMENT OF TRANSPORTATION RALEIGH					
SURFACE PREPARATION APPROACH SLABS					
REVISIONS					
NO.	BY:	DATE:	NO.	BY:	DATE:
1			3		
2			4		

DRAWN BY : M. LEE DATE : 3/2021
 CHECKED BY : R. NELSON DATE : 4/2021

PLANS PREPARED BY:

 One Glenwood Avenue
 Suite 900
 Raleigh, NC 27603
 (919) 420-7660
 NC Lic. No. F-0270

DOCUMENT NOT CONSIDERED
 FINAL UNLESS ALL
 SIGNATURES COMPLETED

SHEET NO.
S2-17
 TOTAL SHEETS
 125

p:\gfn\p-w.bentley.com\gfn\p-w-01\Documents\Projects\63639\Task 010 B-4626\Discipline\Struct\DN\Rowan 8\Rowan 8 TOTAL PRJ 9/2/2021 3:38:12 PM pdf_mono_gfclt_FS.plt Rowan.pcn.tbl