





p:\gfn\p-w\ben\ben\p-w-01\Documents\Projects\63639\Task 010 B-4626\Discipline\Struct\DN\Rowan 8\Rowan 8 TOTAL PRJ 9/2/2021 3:38:13 PM pdf_mono_gfch_FS.plt Rowan.pcn.tbi

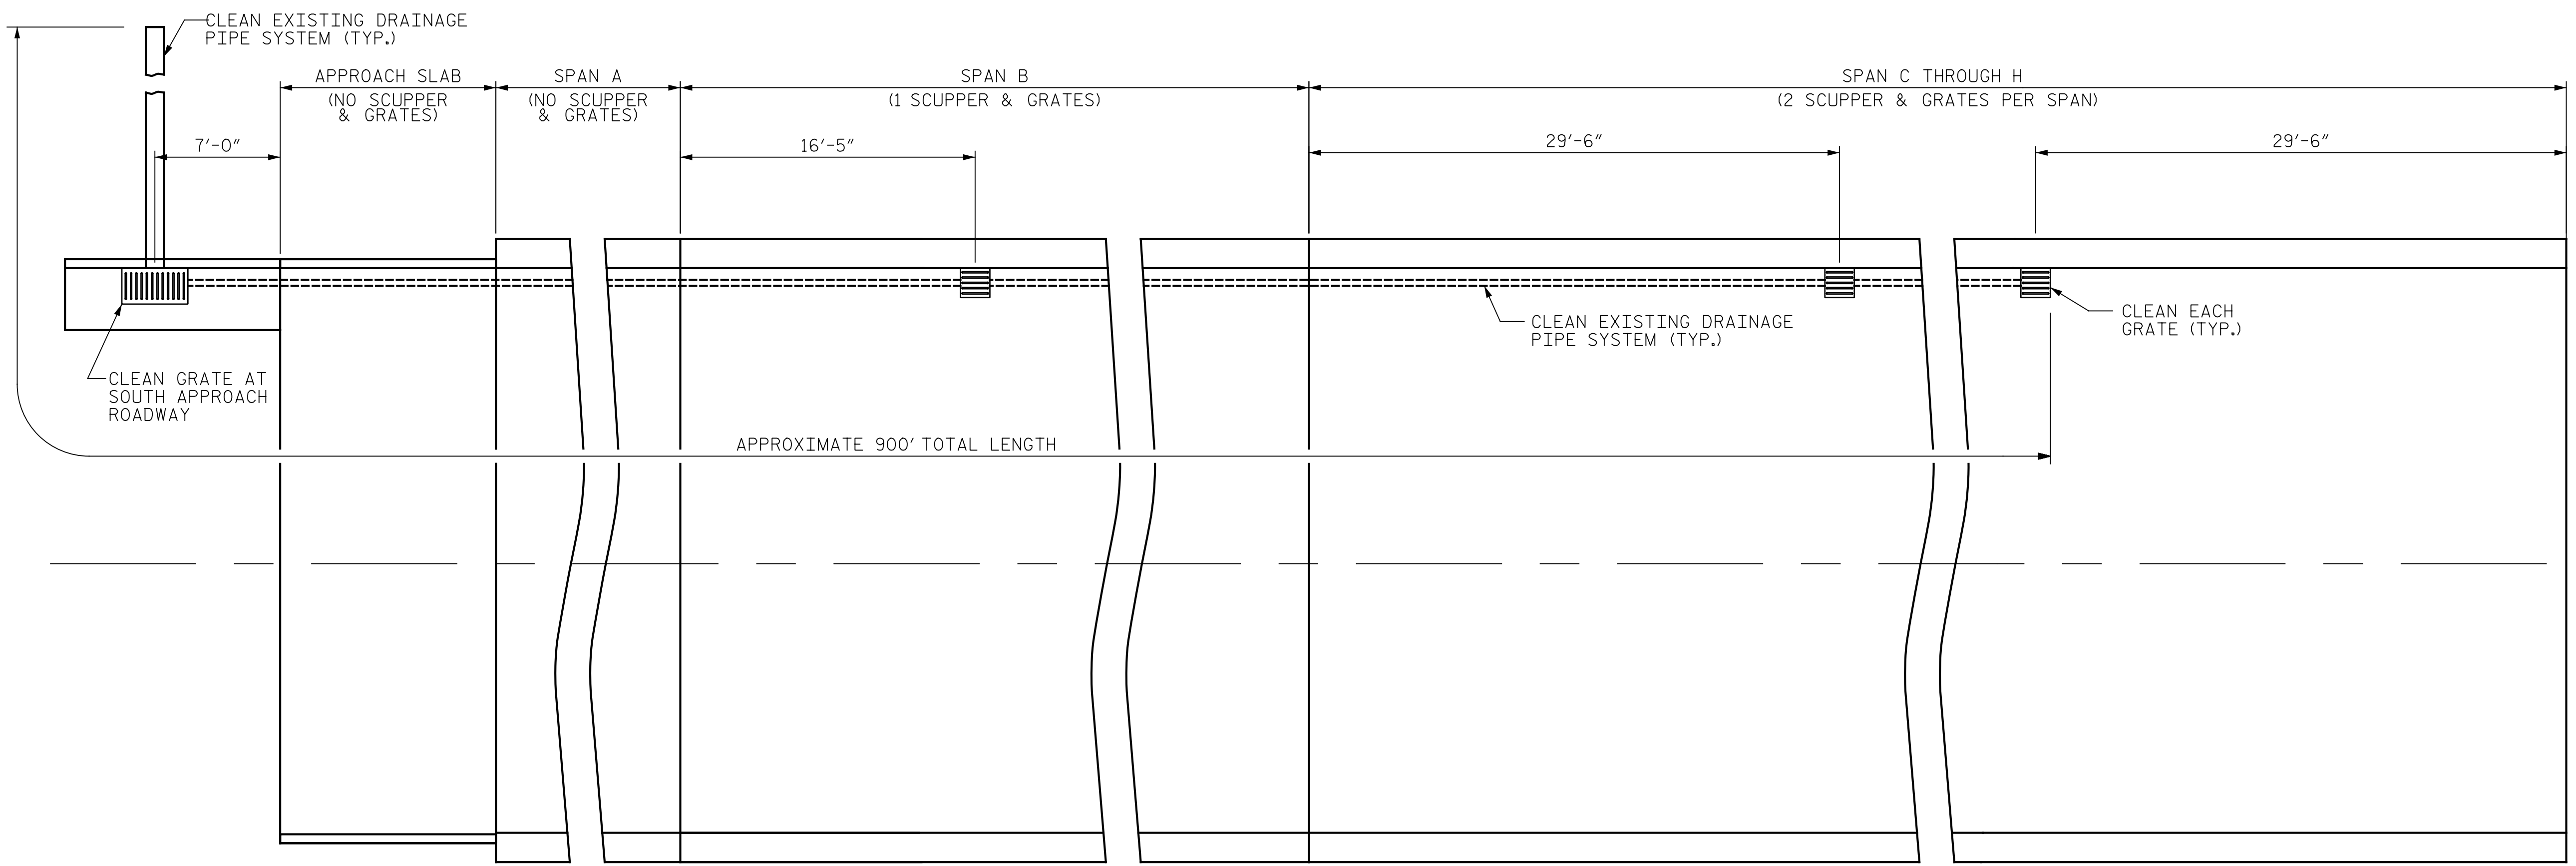

NOTES:
 FOR EPOXY COATING CONCRETE GIRDER ENDS, SEE SPECIAL PROVISIONS.
 FOR CLEANING EXISTING DRAINAGE SYSTEM, SEE SPECIAL PROVISIONS.

DRAINAGE SYSTEM
900 LF

CLEAN EXISTING DRAINAGE SYSTEM LAYOUT

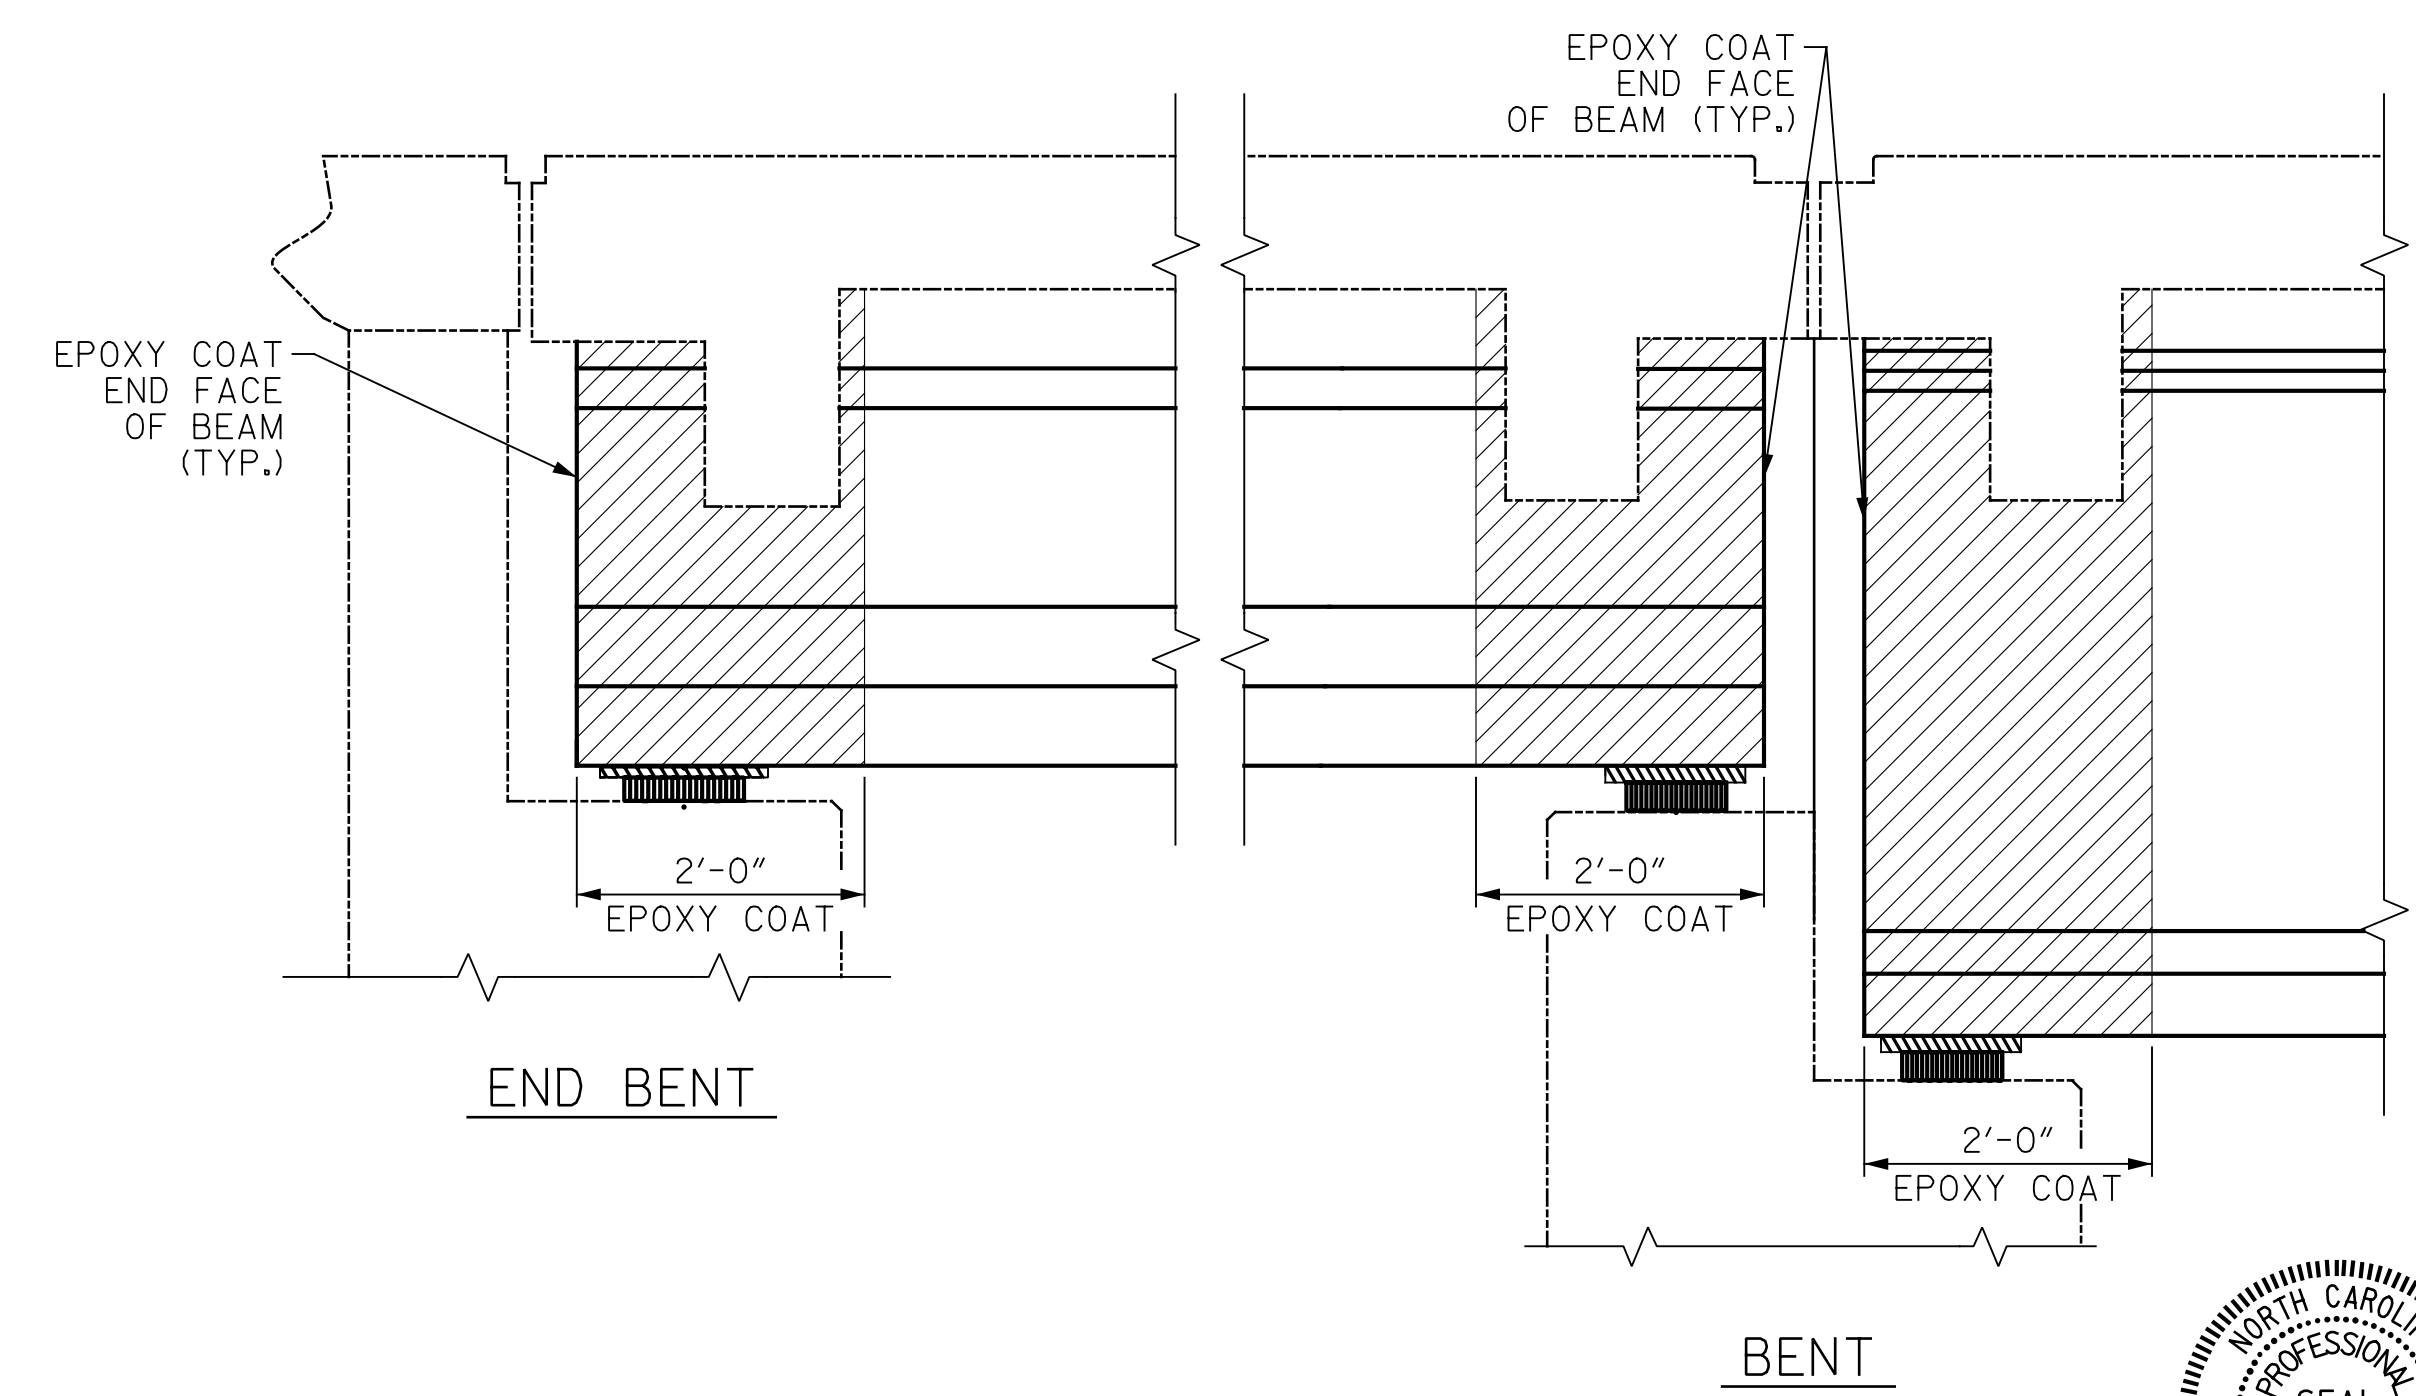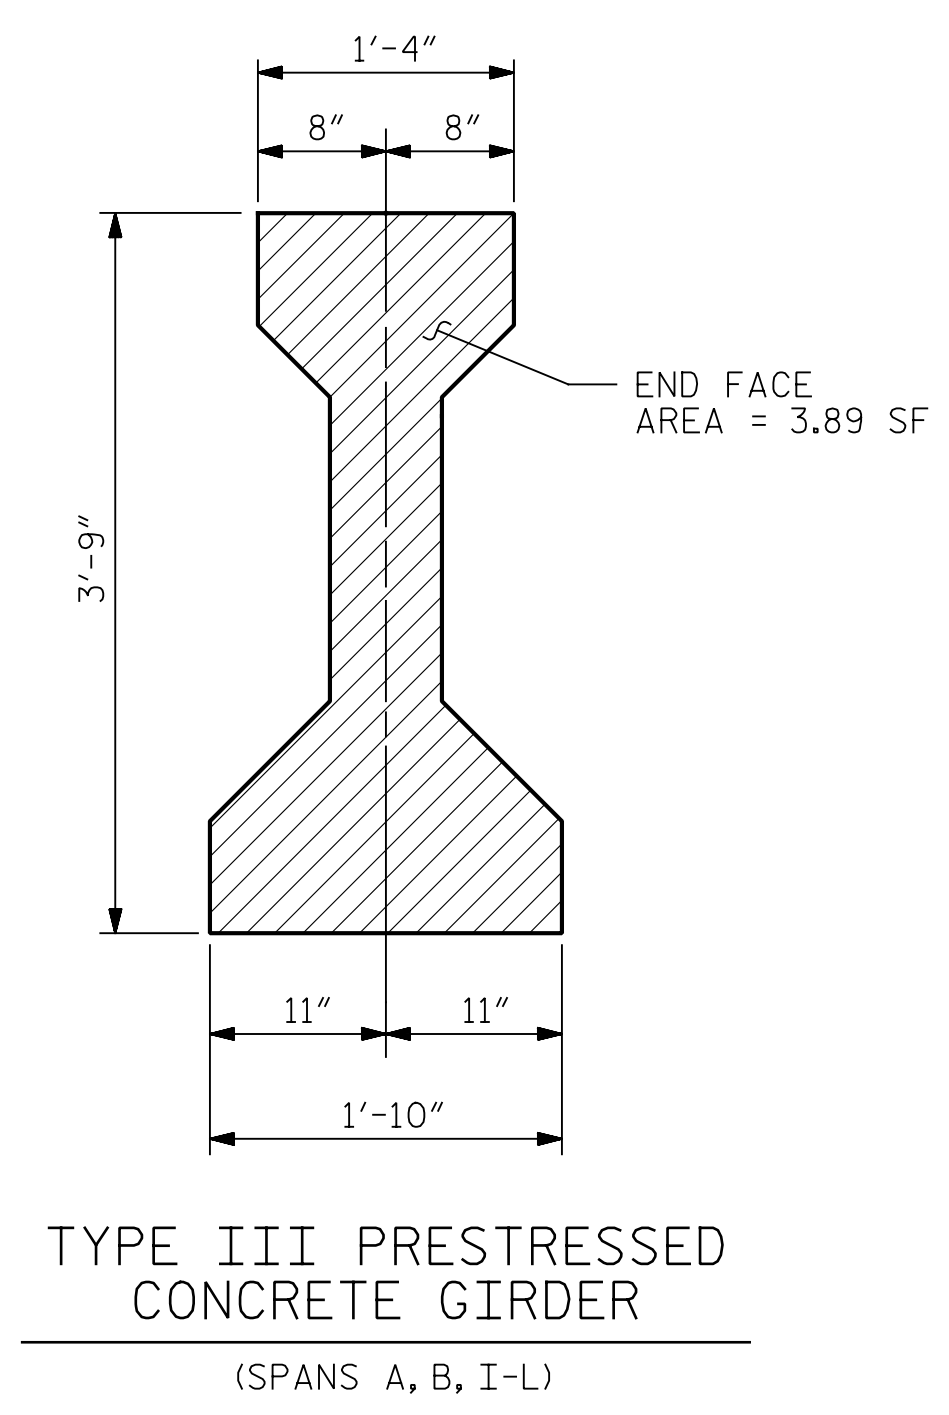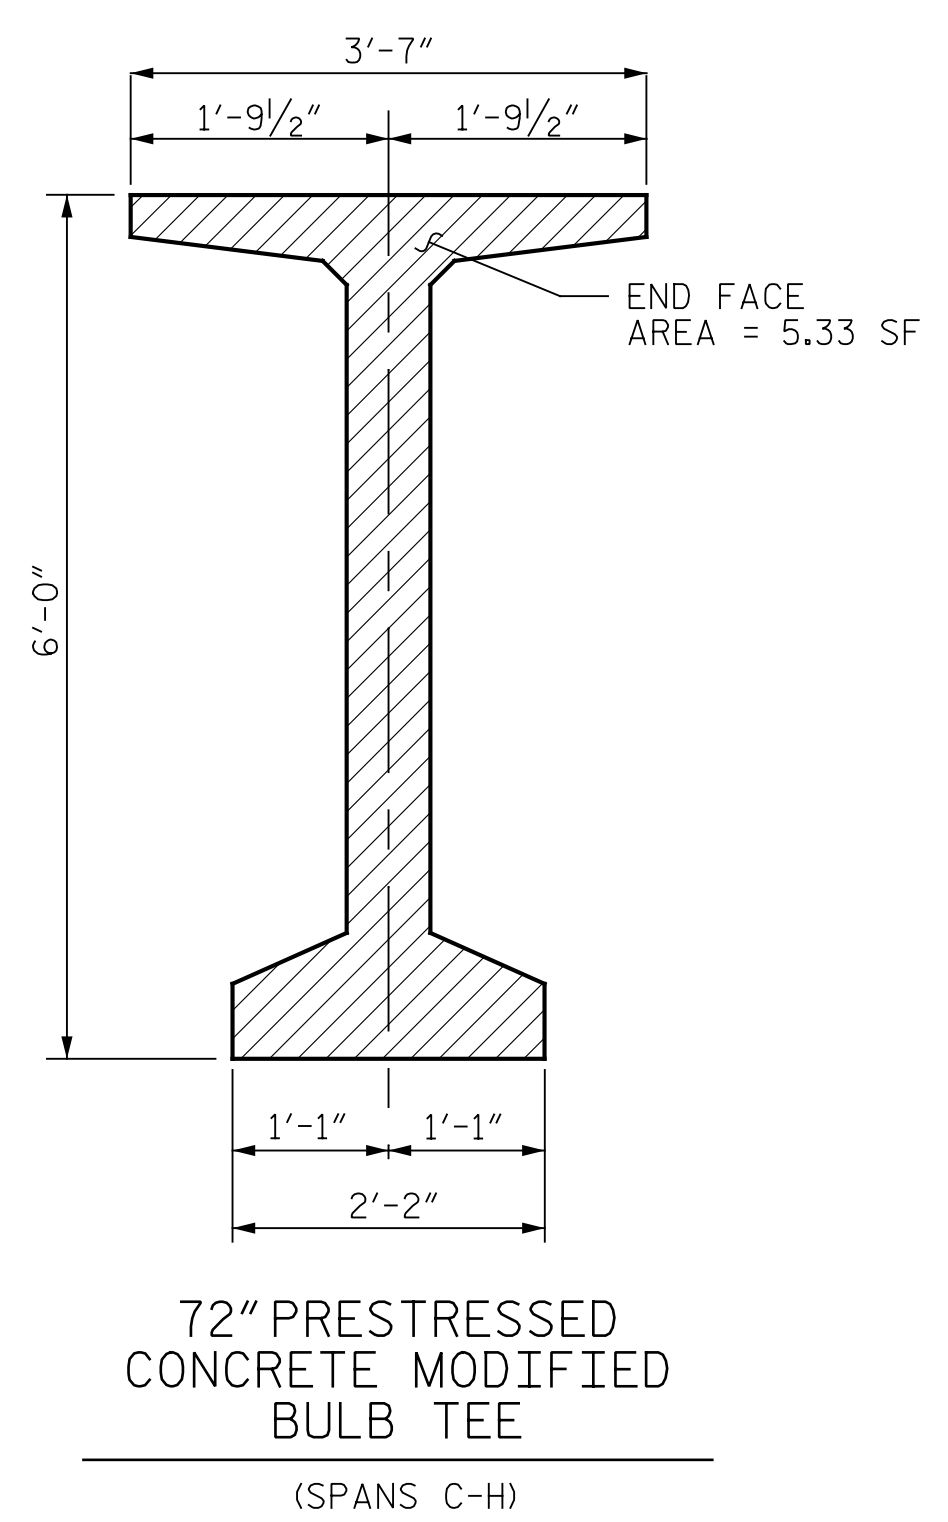

BEAM END EPOXY COATINGS	
END BENT 1	5 EA.
BENT 2	10 EA.
BENT 8	10 EA.
END BENT 2	5 EA.

PROJECT NO. B-4626
STANLY, ROWAN
AND DAVIDSON COUNTY
 BRIDGE NO. 790008

STATE OF NORTH CAROLINA
 DEPARTMENT OF TRANSPORTATION
 RALEIGH
CLEANING EXISTING DRAINAGE SYSTEM AND EPOXY COATING GIRDER ENDS DETAILS



LIMITS OF EPOXY COATING

DRAWN BY : M. LEE DATE : 3/2021
 CHECKED BY : R. NELSON DATE : 4/2021

PLANS PREPARED BY:
Gannett Fleming
 Excellence Delivered As Promised
 One Glenwood Avenue
 Suite 900
 Raleigh, NC 27603
 (919) 420-7660
 NC Lic. No. F-0270

Eric B. Nelson 9/2/2021
 SEAL 020208
 ENGINEER
 ERIC B. NELSON JR.

REVISIONS						SHEET NO.
NO.	BY:	DATE:	NO.	BY:	DATE:	S2-21
1			3			TOTAL SHEETS
2			4			125