


PAVEMENT SCHEDULE	
C1	1¼" S9.5B
C2	1½" S9.5B
C3	1½" S9.5C
R	EXIST. C&G
S	SHLD GRADING
U	EXIST. PAVEMENT
V1	1½" MILLING
V2	0-1¼" MILLING

* VARIABLE OUTSIDE SHOULDER – PARTIAL C&G, PARTIAL EARTH SHOULDER

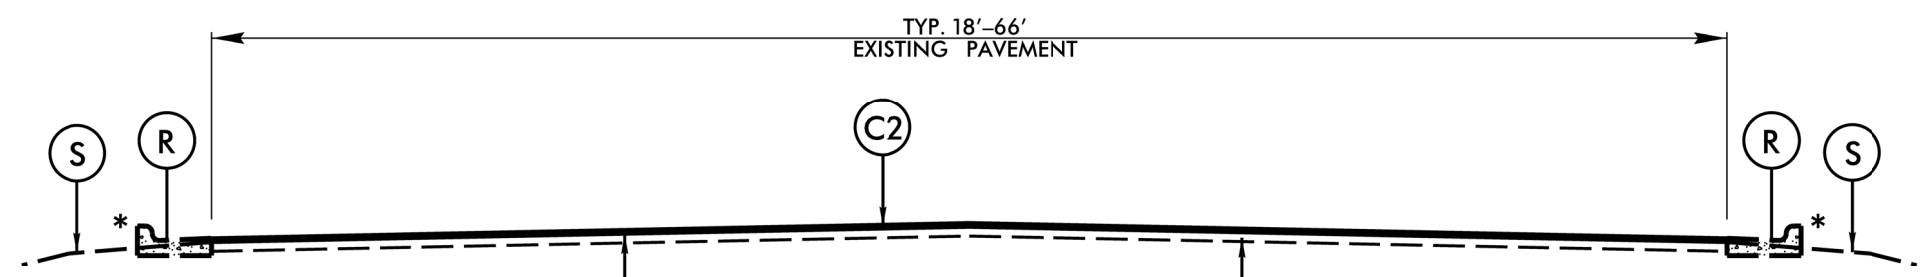


TYPICAL SECTION NO. 3

MILL & RESURFACE S9.5B
 MAP NOS. 6,11,19,

MAP NO. 11 (POPE RD INCLUDING ROUNDABOUT)

MILL /FILL ROUNDABOUT, EXISTING JOINT AT BOTH OUTLETS OF EPHEBUS CHURCH RD.

BEGIN MILL /FILL AT ROUNDABOUT AND END JUST PASSED END OF CURB & GUTTER SECTION AT EXISTING JOINT ON POPE RD.

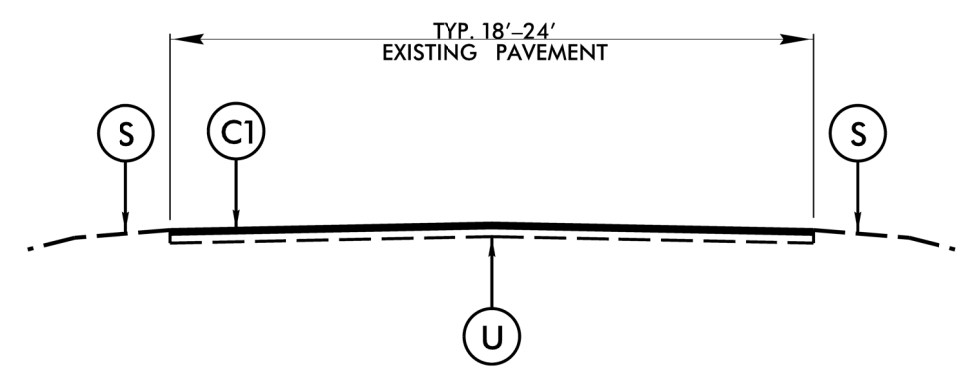

TYPICAL SECTION 4

FULL DEPTH PATCHING AND RESURFACE S9.5B

MAP NOS. 8-10, 13-18, 20-27