

# PAVEMENT SCHEDULE


PROJECT REFERENCE NO.

SHEET NO.


2022CPT.05.05.20351.1, etc.

4

C1	1¼" ASPHALT CONCRETE SURFACE COURSE, TYPE S9.5B, AT AN AVERAGE RATE OF 137.5 LBS. PER SQ. YD.
C2	1½" ASPHALT CONCRETE SURFACE COURSE, TYPE S9.5B, AT AN AVERAGE RATE OF 165 LBS. PER SQ. YD.
S	SHOULDER GRADING ASB REQUIRED (EXCEPT AT RESIDENTIAL AREAS)
U	EXISTING PAVEMENT

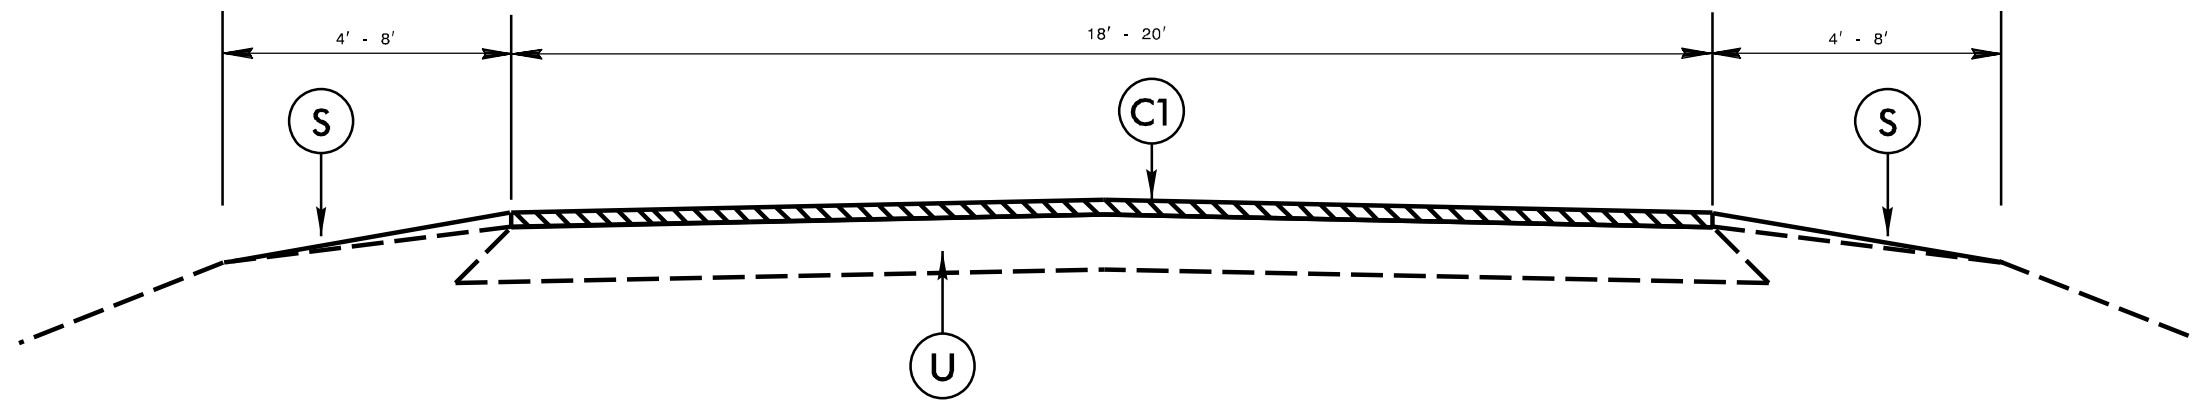

TYPICAL SECTION NO. 1

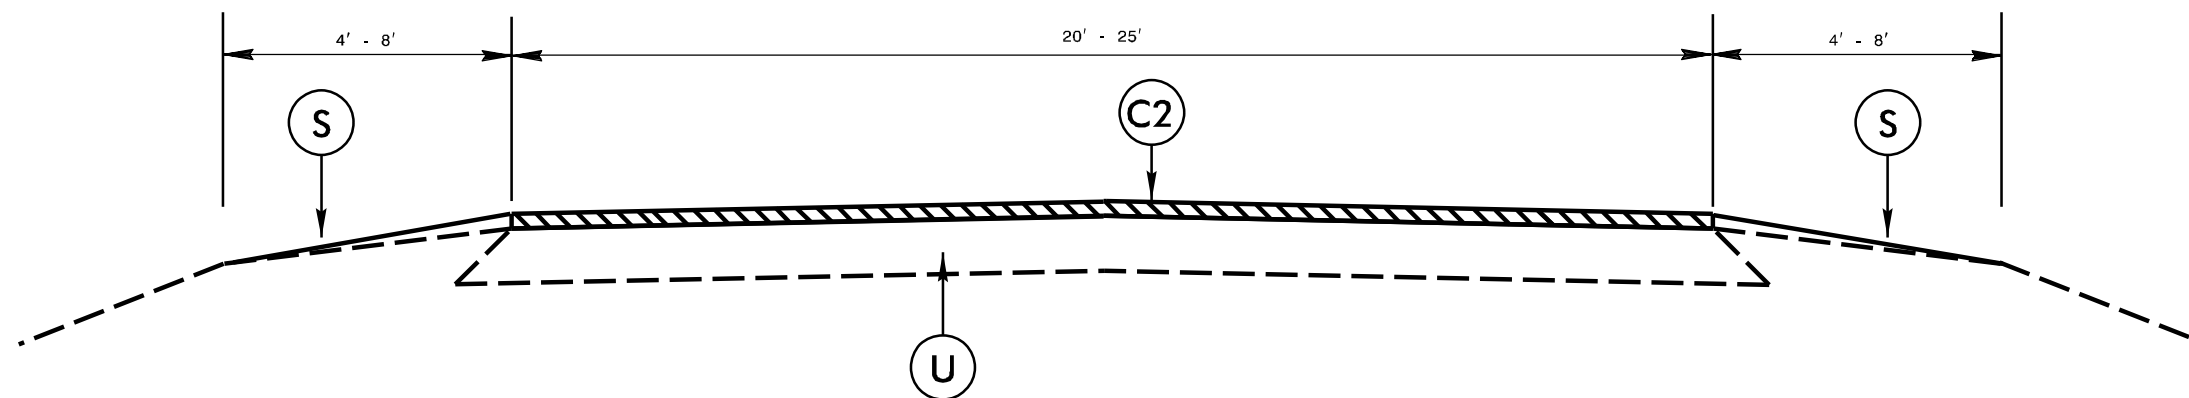

TYPICAL SECTION NO. 2