


STATE	PROJECT NO.	SHEET NO.	TOTAL SHEETS
N.C.	1-5746 C	2	
WBS NO. 52024.3.4			

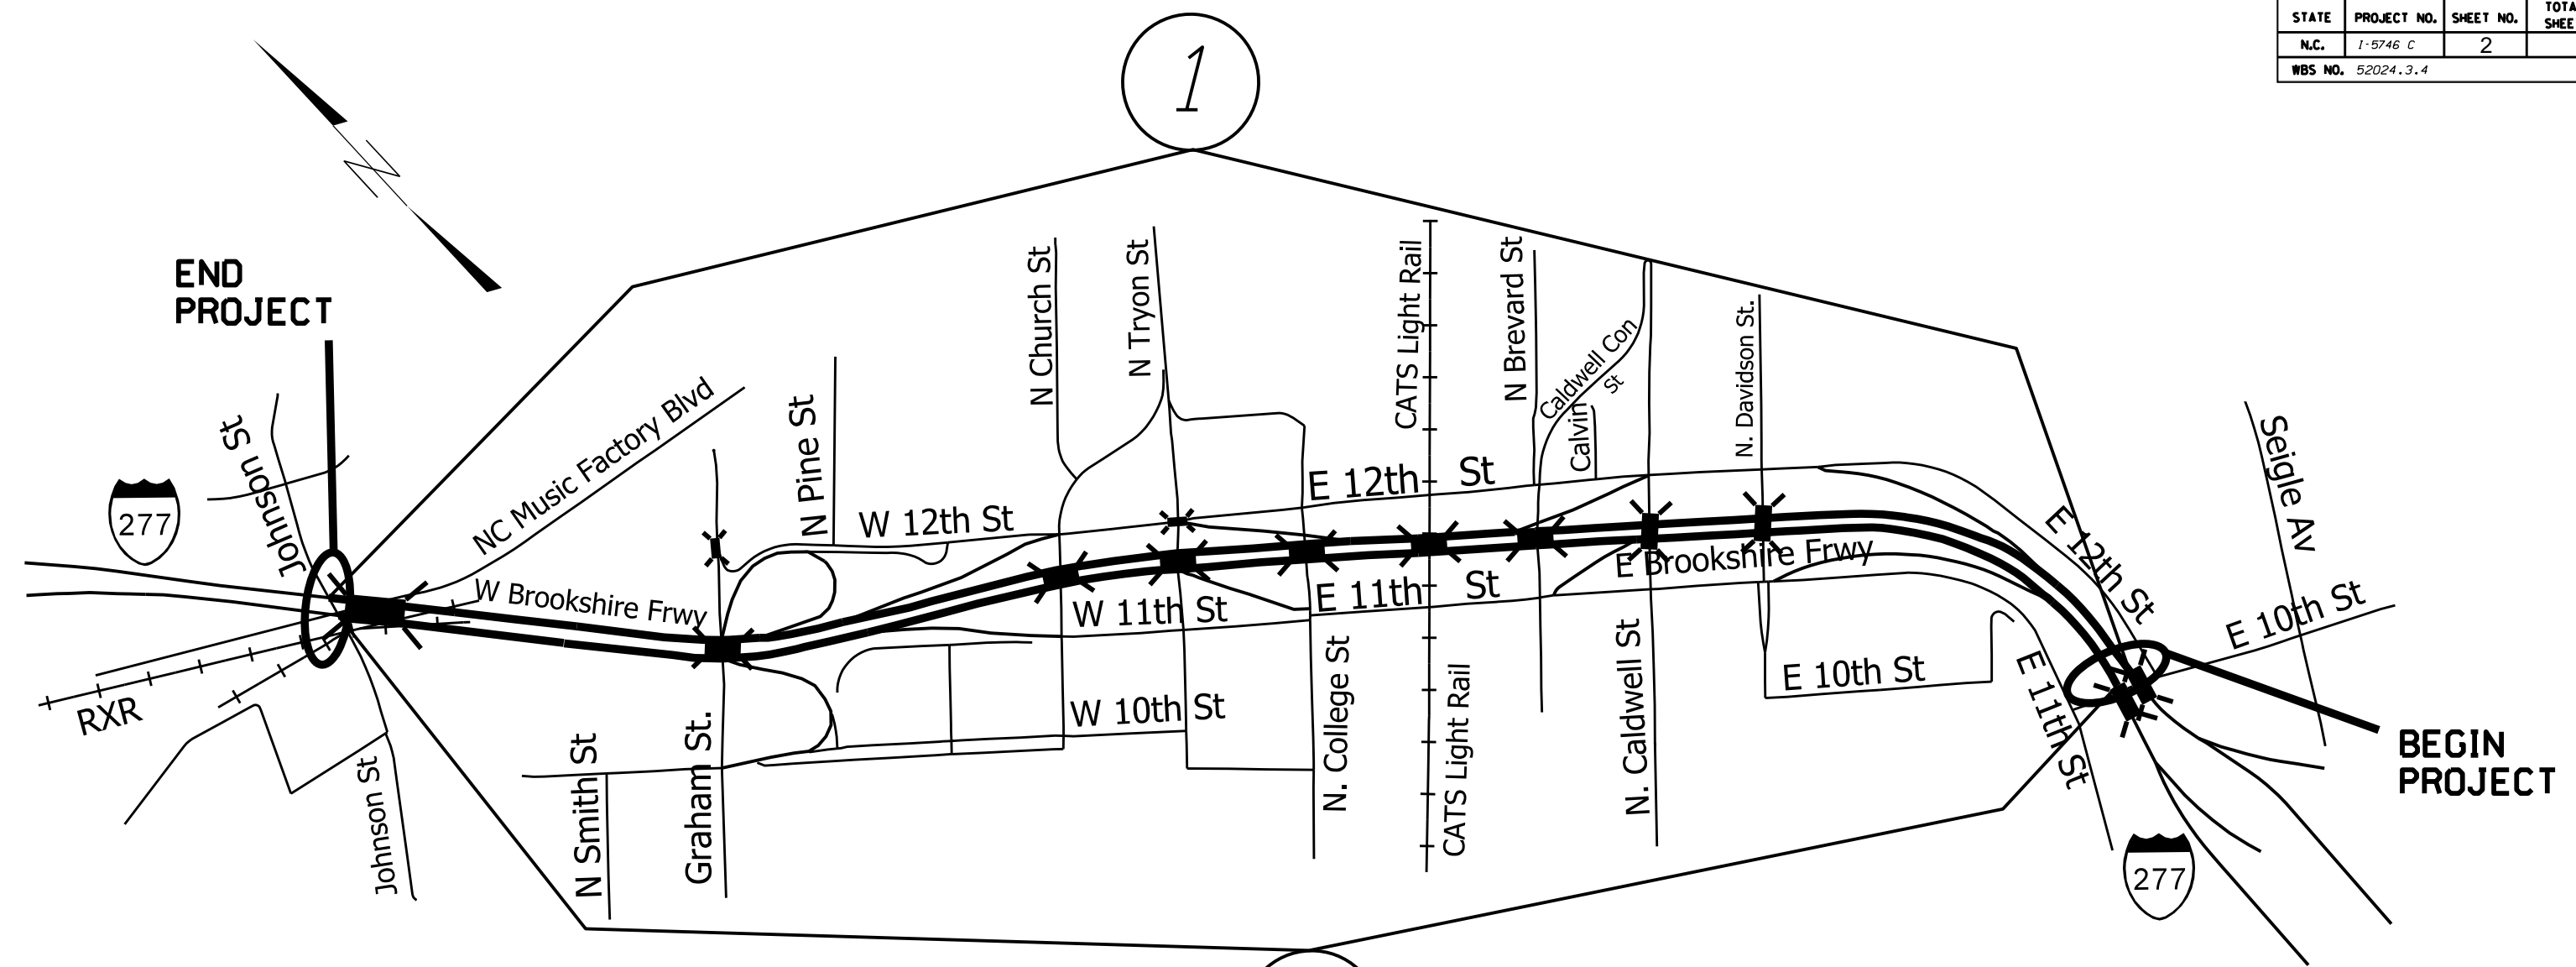

CONSTRUCTION NOTES:

ASPHALT PLANT MIX SHALL NOT BE PLACED ON BRIDGE DECKS, SEE STRUCTURAL PLANS FOR BRIDGE REHAB TREATMENT.

MILL AND PAVE SHOULDERS ALONG THE LENGTH OF THE PROJECT, AS DIRECTED BY THE ENGINEER

REPLACE ALL DAMAGED AND MISSING CONTROL ACCESS FENCE ON THE MAINLINE WITHIN THE LIMITS OF THE PROJECT AS DIRECTED BY THE ENGINEER.

REPLACE ALL STEEL BEAM GUARDRAIL, END UNITS AND ANCHOR UNITS ON THE MAINLINE WITHIN THE LIMITS OF THE PROJECT AS DIRECTED BY THE ENGINEER.

EXISTING CONCRETE ROADWAY SLABS SHALL BE REPAIRED OR REPLACED PRIOR TO THE FINAL SURFACE OVERLAY, AS DIRECTED BY THE ENGINEER.

MAP

DESCRIPTION

1 I-277 WEST BOUND BROOKSHIRE FRWY

FROM WEST OF BRIDGE DECK OVER 10TH STREET TO WEST OF BRIDGE DECK OVER JOHNSON ST. (PAVEMENT PRESERVATION SEGMENTS 1E THROUGH 9E ARE EQUIVALENT TO MAP#1 AS SHOWN ON SHEET TMP-3)

2 I-277 EAST BOUND BROOKSHIRE FRWY

FROM WEST OF BRIDGE DECK OVER JOHNSON ST. TO WEST OF BRIDGE DECK OVER 10TH ST. (PAVEMENT PRESERVATION SEGMENTS 10E THROUGH 18E ARE EQUIVALENT TO MAP#2 AS SHOWN ON SHEET TMP-3)

**I-5746 C INTERSTATE I-277
PAVEMENT REHABILITATION
MECKLENBURG COUNTY**

SCALE	-NA-		REVISIONS
DATE	4/18		8/10/21
DWG. BY	JHE		
DESIGN BY	JHE		
APPROVED			