


STATE	PROJECT NO.	SHEET NO.	TOTAL SHEETS
N.C.	1-5746 C	3	
WBS NO. 52024.3.4			

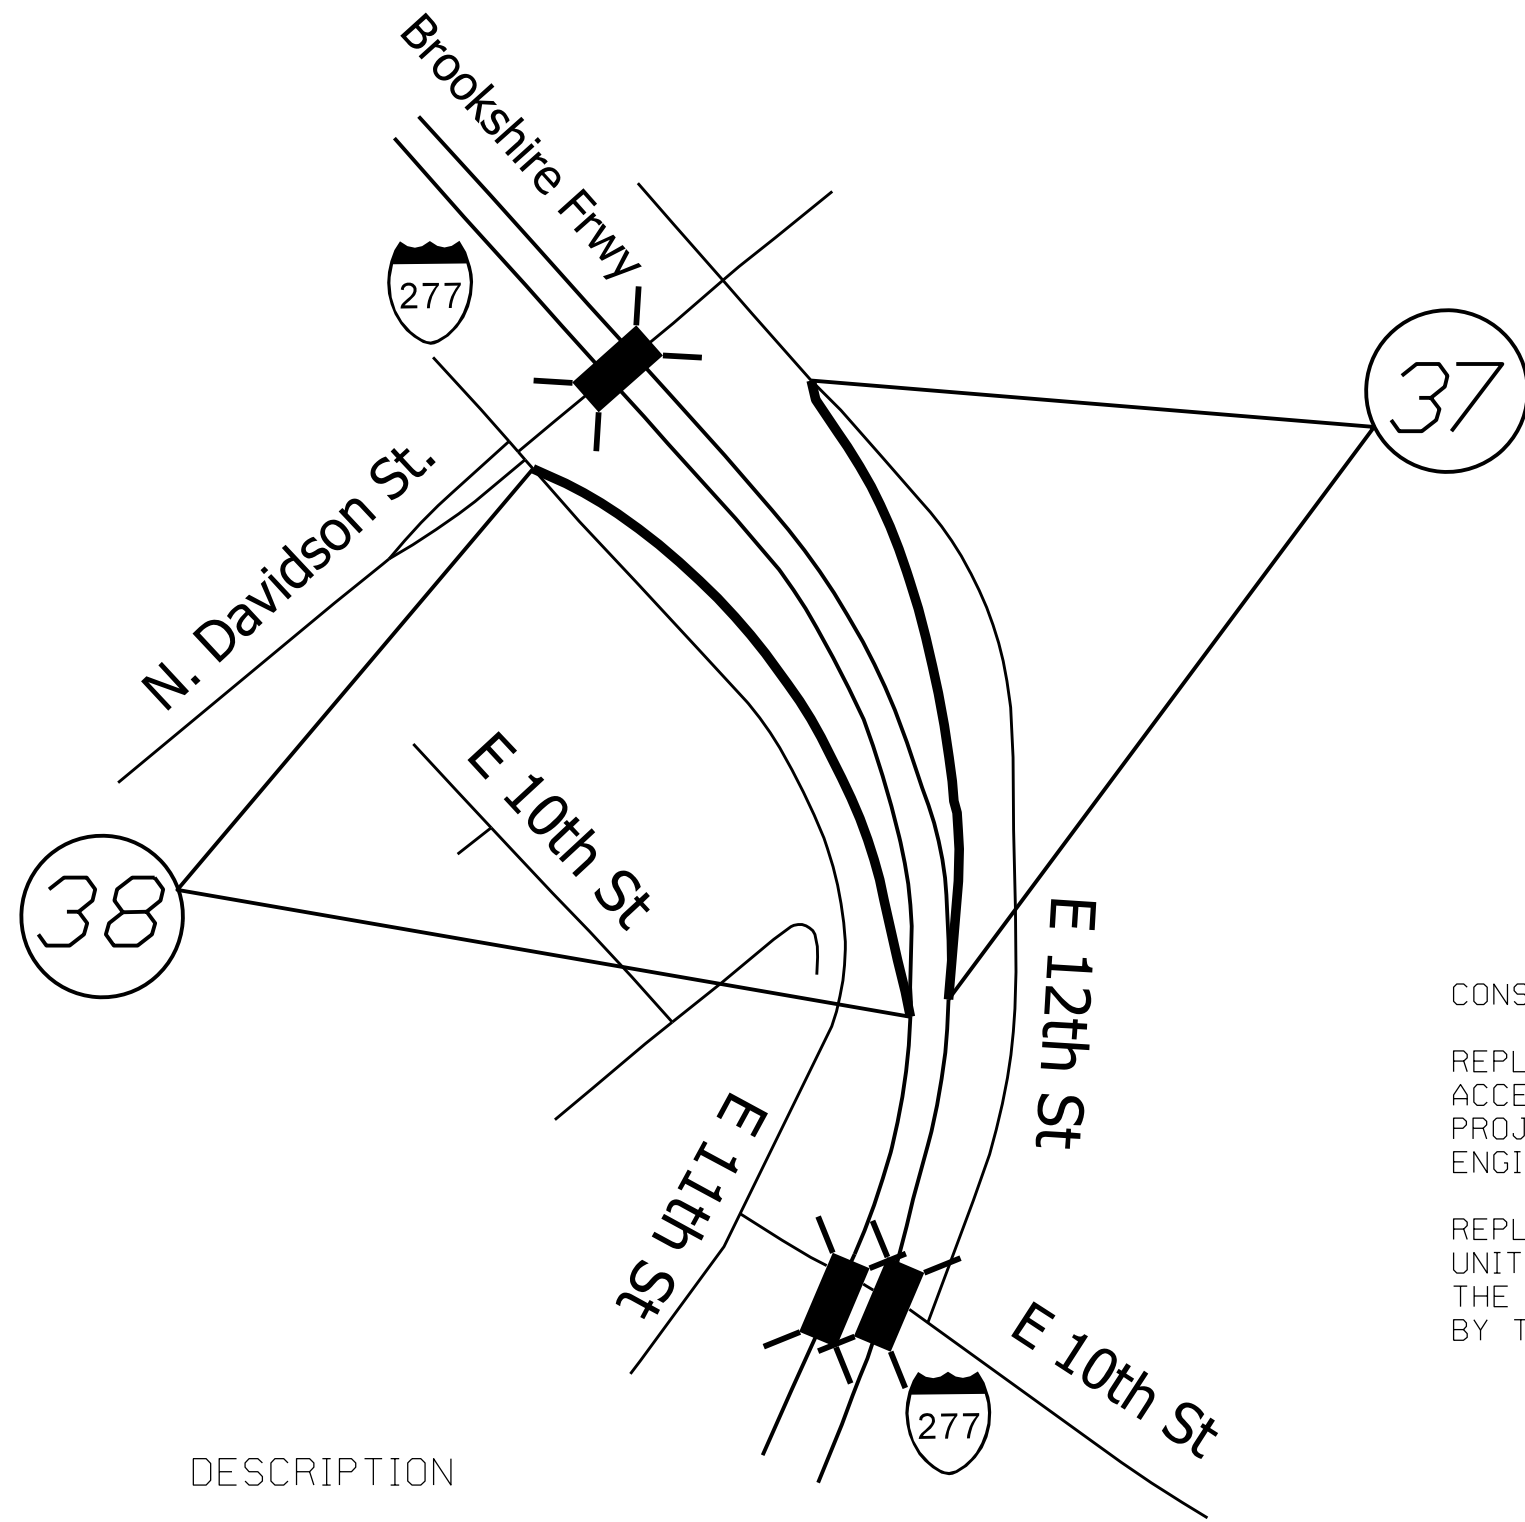

CONSTRUCTION NOTES:

REPLACE ALL DAMAGED AND MISSING CONTROL ACCESS FENCE ON THE RAMPS WITHIN THE PROJECT LIMITS AS DIRECTED BY THE ENGINEER.

REPLACE ALL STEEL BEAM GUARDRAIL, END UNITS AND ANCHOR UNITS ON THE RAMPS WITHIN THE LIMITS OF THE PROJECT AS DIRECTED BY THE ENGINEER.

MAP

DESCRIPTION

37 WB OFF RAMP

FROM END OF PHYSICAL GORE TO ASPHALT PAVEMENT JOINT AT 12TH ST.

38 EB ON RAMP

FROM BEGINNING OF PHYSICAL GORE AT N. DAVIDSON ST. TO ASPHALT PAVEMENT JOINT AT BOTTOM OF RAMP.

1-5746 C INTERSTATE 1-277
PAVEMENT REHABILITATION
MECKLENBURG COUNTY

SCALE	-NA-		REVISIONS
DATE	4/18		8/10/21
DWG. BY	JHE		
DESIGN BY	JHE		
APPROVED			