


STATE	PROJECT NO.	SHEET NO.	TOTAL SHEETS
N.C.	1-5746 C	5	
WBS NO. 52024.3.4			

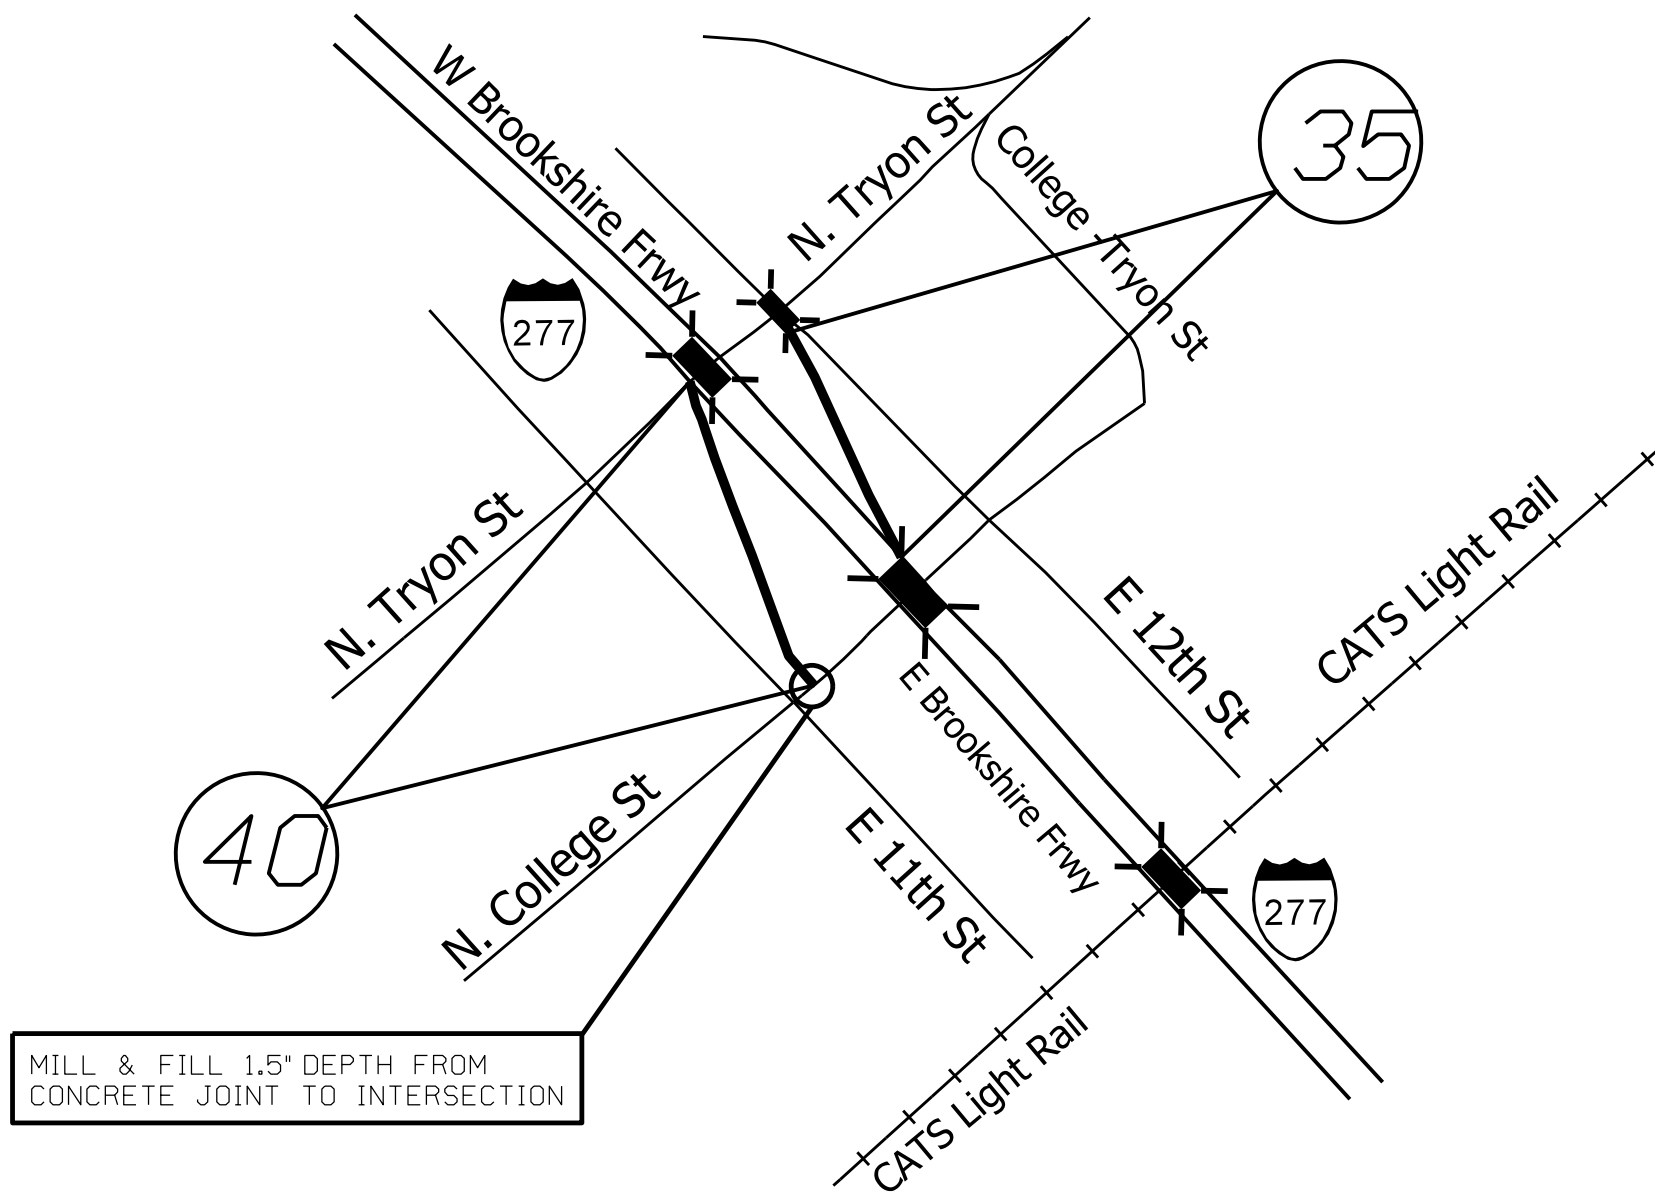

CONSTRUCTION NOTES:

REPLACE ALL DAMAGED AND MISSING CONTROL ACCESS FENCE ON THE RAMPS WITHIN THE PROJECT LIMITS AS DIRECTED BY THE ENGINEER.

REPLACE ALL STEEL BEAM GUARDRAIL, END UNITS AND ANCHOR UNITS ON THE RAMPS WITHIN THE LIMITS OF THE PROJECT AS DIRECTED BY THE ENGINEER.

MAP

DESCRIPTION

35 WB OFF RAMP

FROM ASPHALT PAVEMENT JOINT TO BRIDGE DECK OVER N.TRYON ST

40 EB OFF RAMP

FROM ASPHALT PAVEMENT JOINT AT TOP OF RAMP TO N. COLLEGE ST

1-5746 C INTERSTATE 1-277
PAVEMENT REHABILITATION
MECKLENBURG COUNTY

SCALE	-NA-		REVISIONS
DATE	4/18		8/10/21
DWG. BY	JHE		
DESIGN BY	JHE		
APPROVED			