


STATE	PROJECT NO.	SHEET NO.	TOTAL SHEETS
N.C.	I-5746 C	6	
WBS NO. 52024.3.4			



MILL & FILL 1.5" DEPTH
APPROX. 270 FT FROM
CONCRETE JOINT TO
INTERSECTION

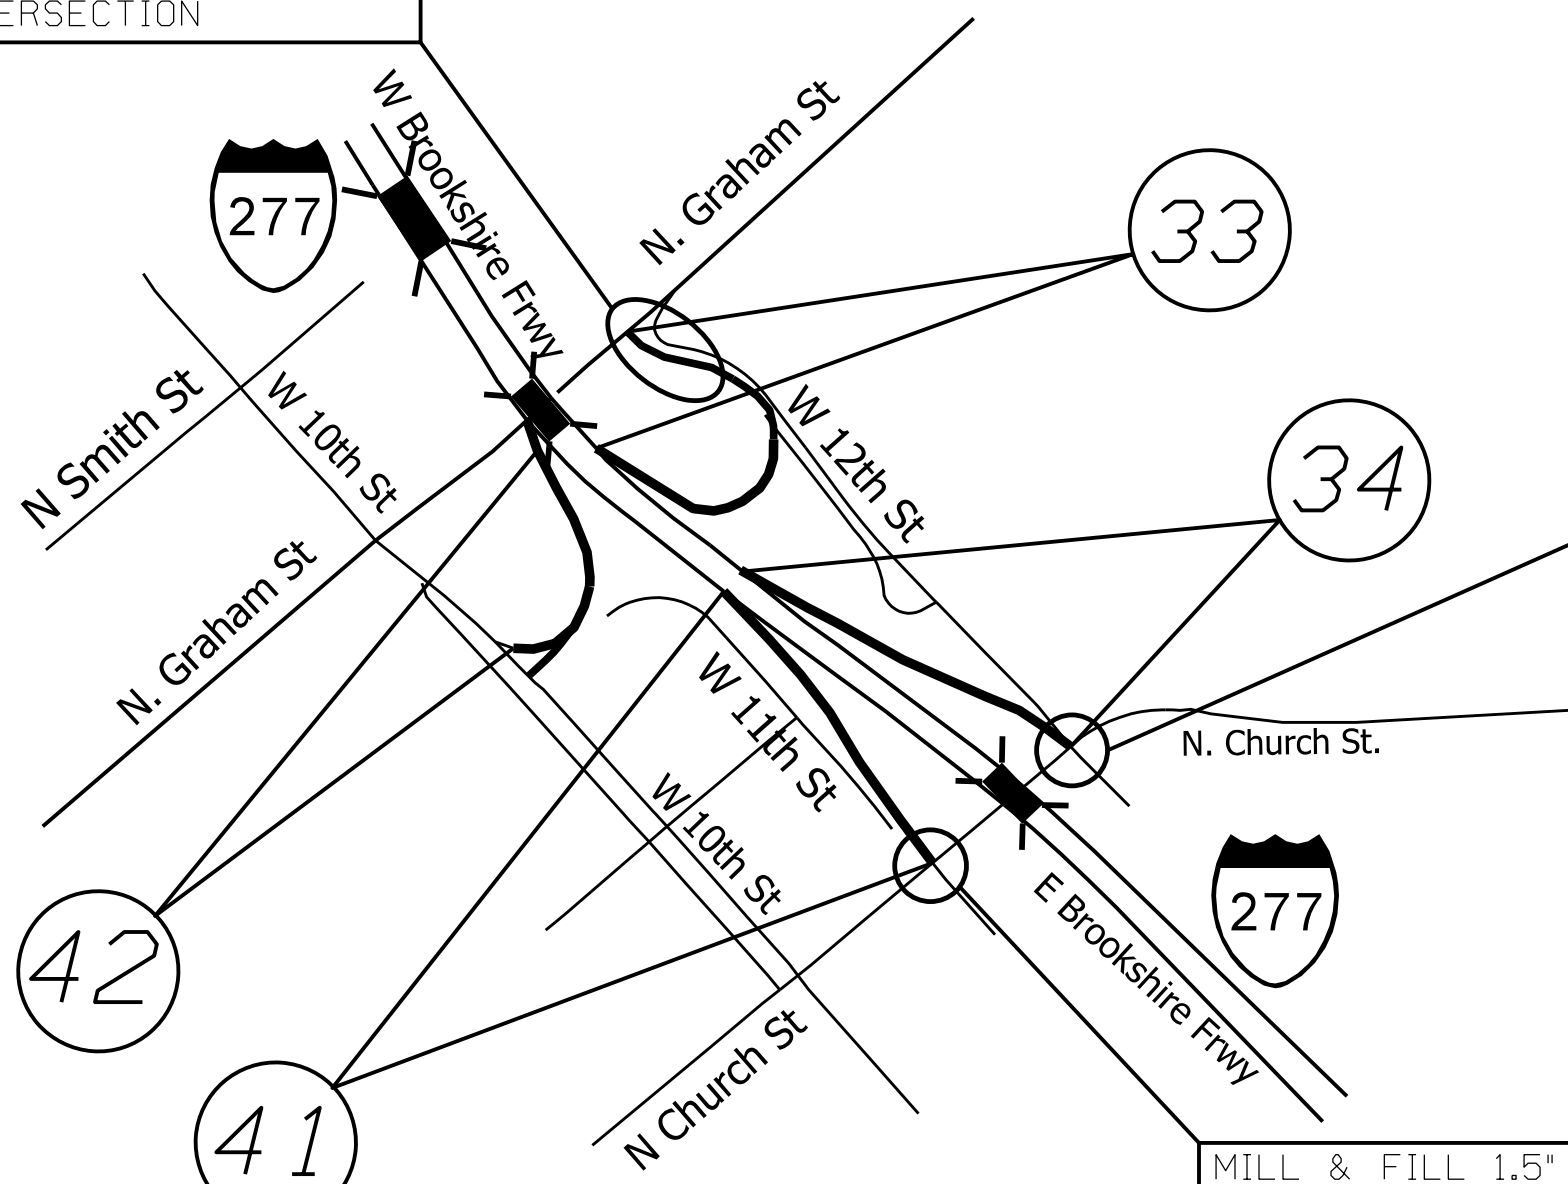

MILL & FILL 1.5" DEPTH
APPROX. 100 FT FROM
CONCRETE JOINT TO
INTERSECTION

MILL & FILL 1.5" DEPTH
APPROX. 50 FT FROM
CONCRETE JOINT TO
INTERSECTION

CONSTRUCTION NOTES:

REPLACE ALL DAMAGED AND MISSING CONTROL ACCESS FENCE ON THE RAMPS WITHIN THE PROJECT LIMITS AS DIRECTED BY THE ENGINEER.

REPLACE ALL STEEL BEAM GUARDRAIL, END UNITS AND ANCHOR UNITS ON THE RAMPS WITHIN THE LIMITS OF THE PROJECT AS DIRECTED BY THE ENGINEER.

MAP

DESCRIPTION

- #33 WB LOOP ON RAMP FROM PAVEMENT JOINT AT GRAHAM ST TO CONCRETE PAVEMENT JOINT
- #34 WB ON RAMP FROM CROSSWALK AT 12TH ST TO ASPHALT PAVEMENT JOINT
- #41 EB OFF RAMP FROM ASPHALT PAVEMENT JOINT TO N. CHURCH ST.
- #42 EB LOOP OFF RAMP FROM ASPHALT PAVEMENT JOINT TO ASPHALT PAVEMENT JOINT AT 10TH ST.

I-5746 C INTERSTATE I-277
PAVEMENT REHABILITATION
MECKLENBURG COUNTY

SCALE	-NA-
DATE	4/18
DWG. BY	JHE
DESIGN BY	JHE
APPROVED	



REVISIONS	
8/10/21	