



STATE	PROJECT NO.	SHEET NO.	TOTAL SHEETS
N.C.	I-5746 C	11	
WBS NO. 52024.3.4.			

PAVEMENT SCHEDULE	
A1	APPROX. 12" PCC SLAB REPAIR IN VARIOUS LOCATIONS
A2	PATCHING CONCRETE PAVEMENT SPALLS IN VARIOUS LOCATIONS
C1	APPROX. 5/8" ULTRA-THIN BONDED WEARING COURSE, AT AN AVERAGE RATE OF 70 LBS. PER SQ. YD.
C2	APPROX. 1.5" ASPHALT CONCRETE SURFACE COURSE, TYPE S9.5C AT AN AVERAGE RATE OF 168 LBS. PER SQ. YD.
U	EXISTING PAVEMENT
V1	FINE MILLING 5/8" DEPTH
V2	MILLING 1.5" DEPTH
Y	MILLED RUMBLE STRIPS
Z	JOINT CONSTRUCTION REPAIR AND SEALING

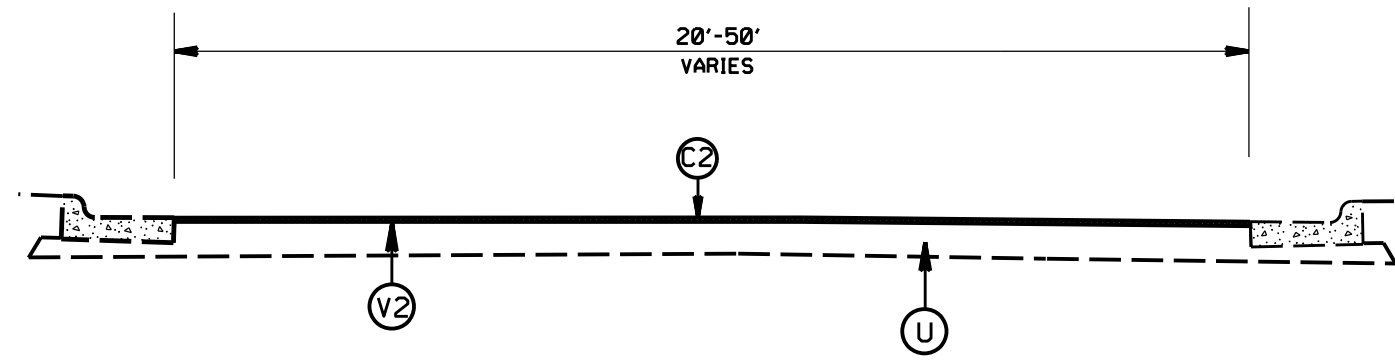

TYPICAL SECTION NO.10
RAMPS

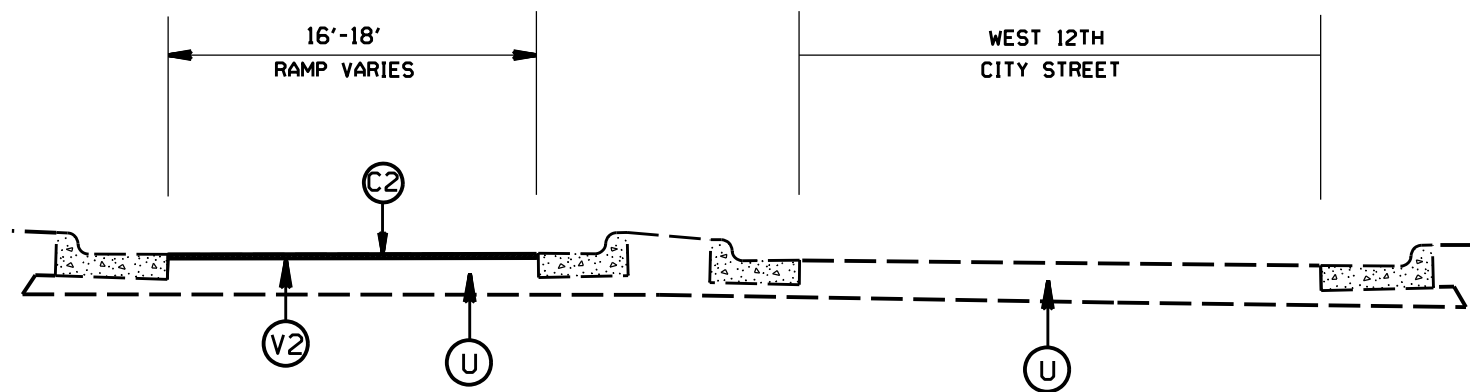

TYPICAL SECTION NO.11
RAMP AND STREET

I-5746 C INTERSTATE I-277
PAVEMENT REHABILITATION
MECKLENBURG COUNTY

SCALE	-NA-		REVISIONS	
DATE	4/18		8/10/21	
DWG. BY	JME			
DESIGN BY	JME			
APPROVED				