
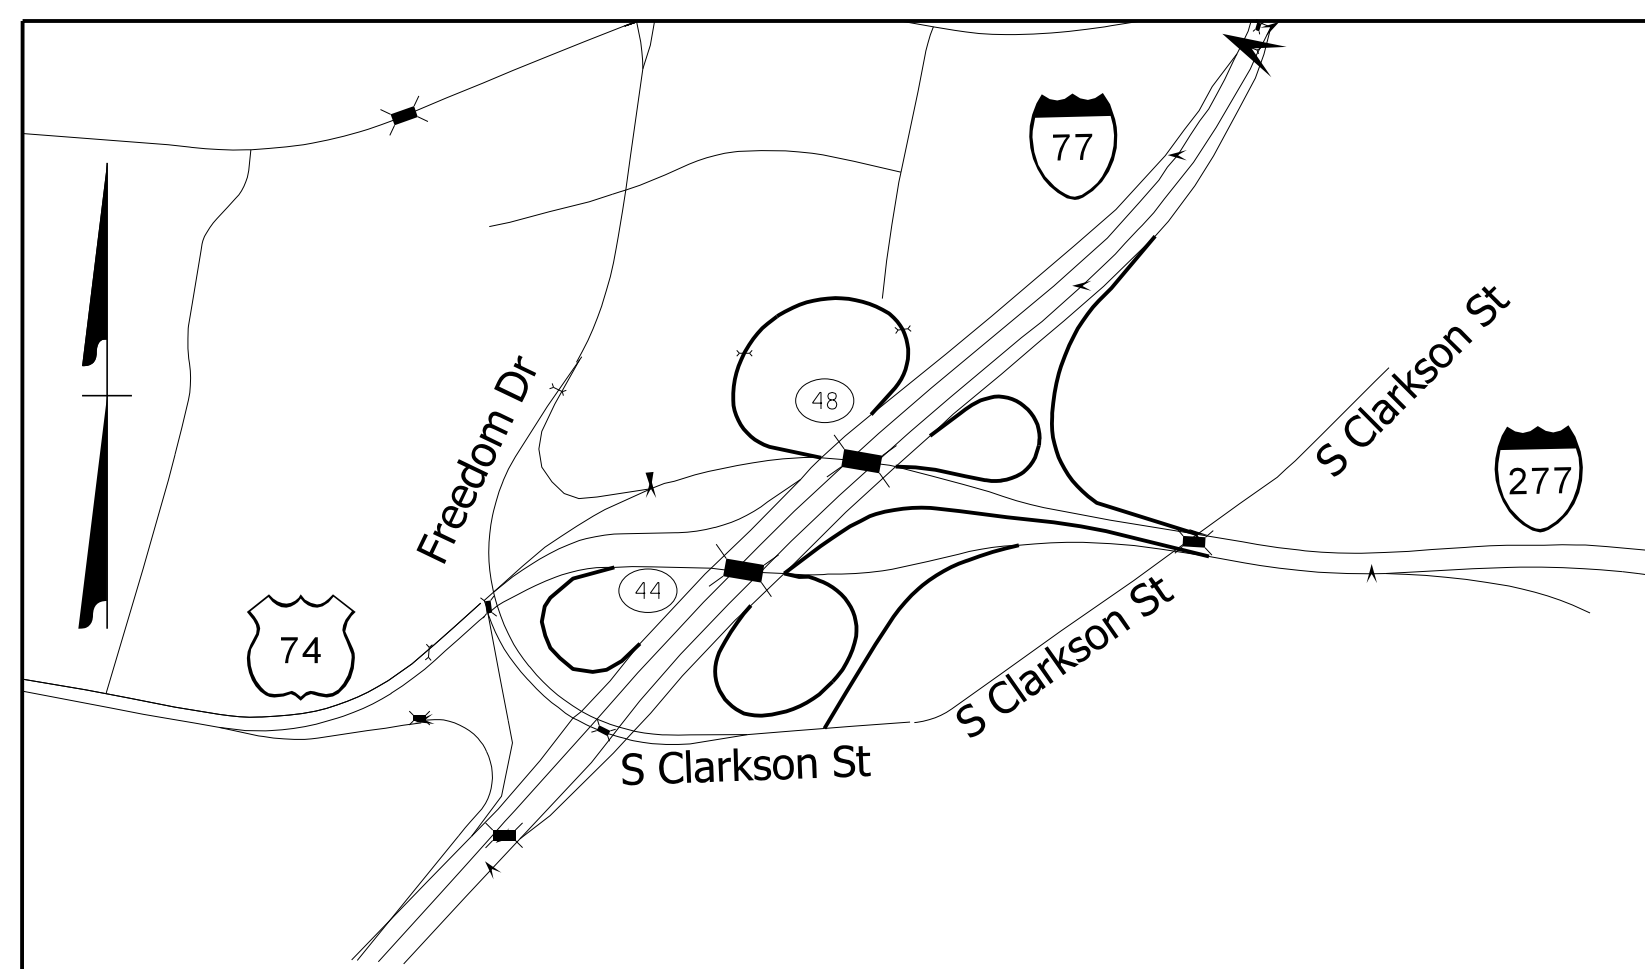


STATE OF NORTH CAROLINA
DIVISION OF HIGHWAYS


TRANSPORTATION MANAGEMENT PLAN PART 1 & PART 2

MECKLENBURG COUNTY
DIVISION 10

TYPE OF WORK: BRIDGE REHABILITATION AND PAVEMENT PRESERVATION

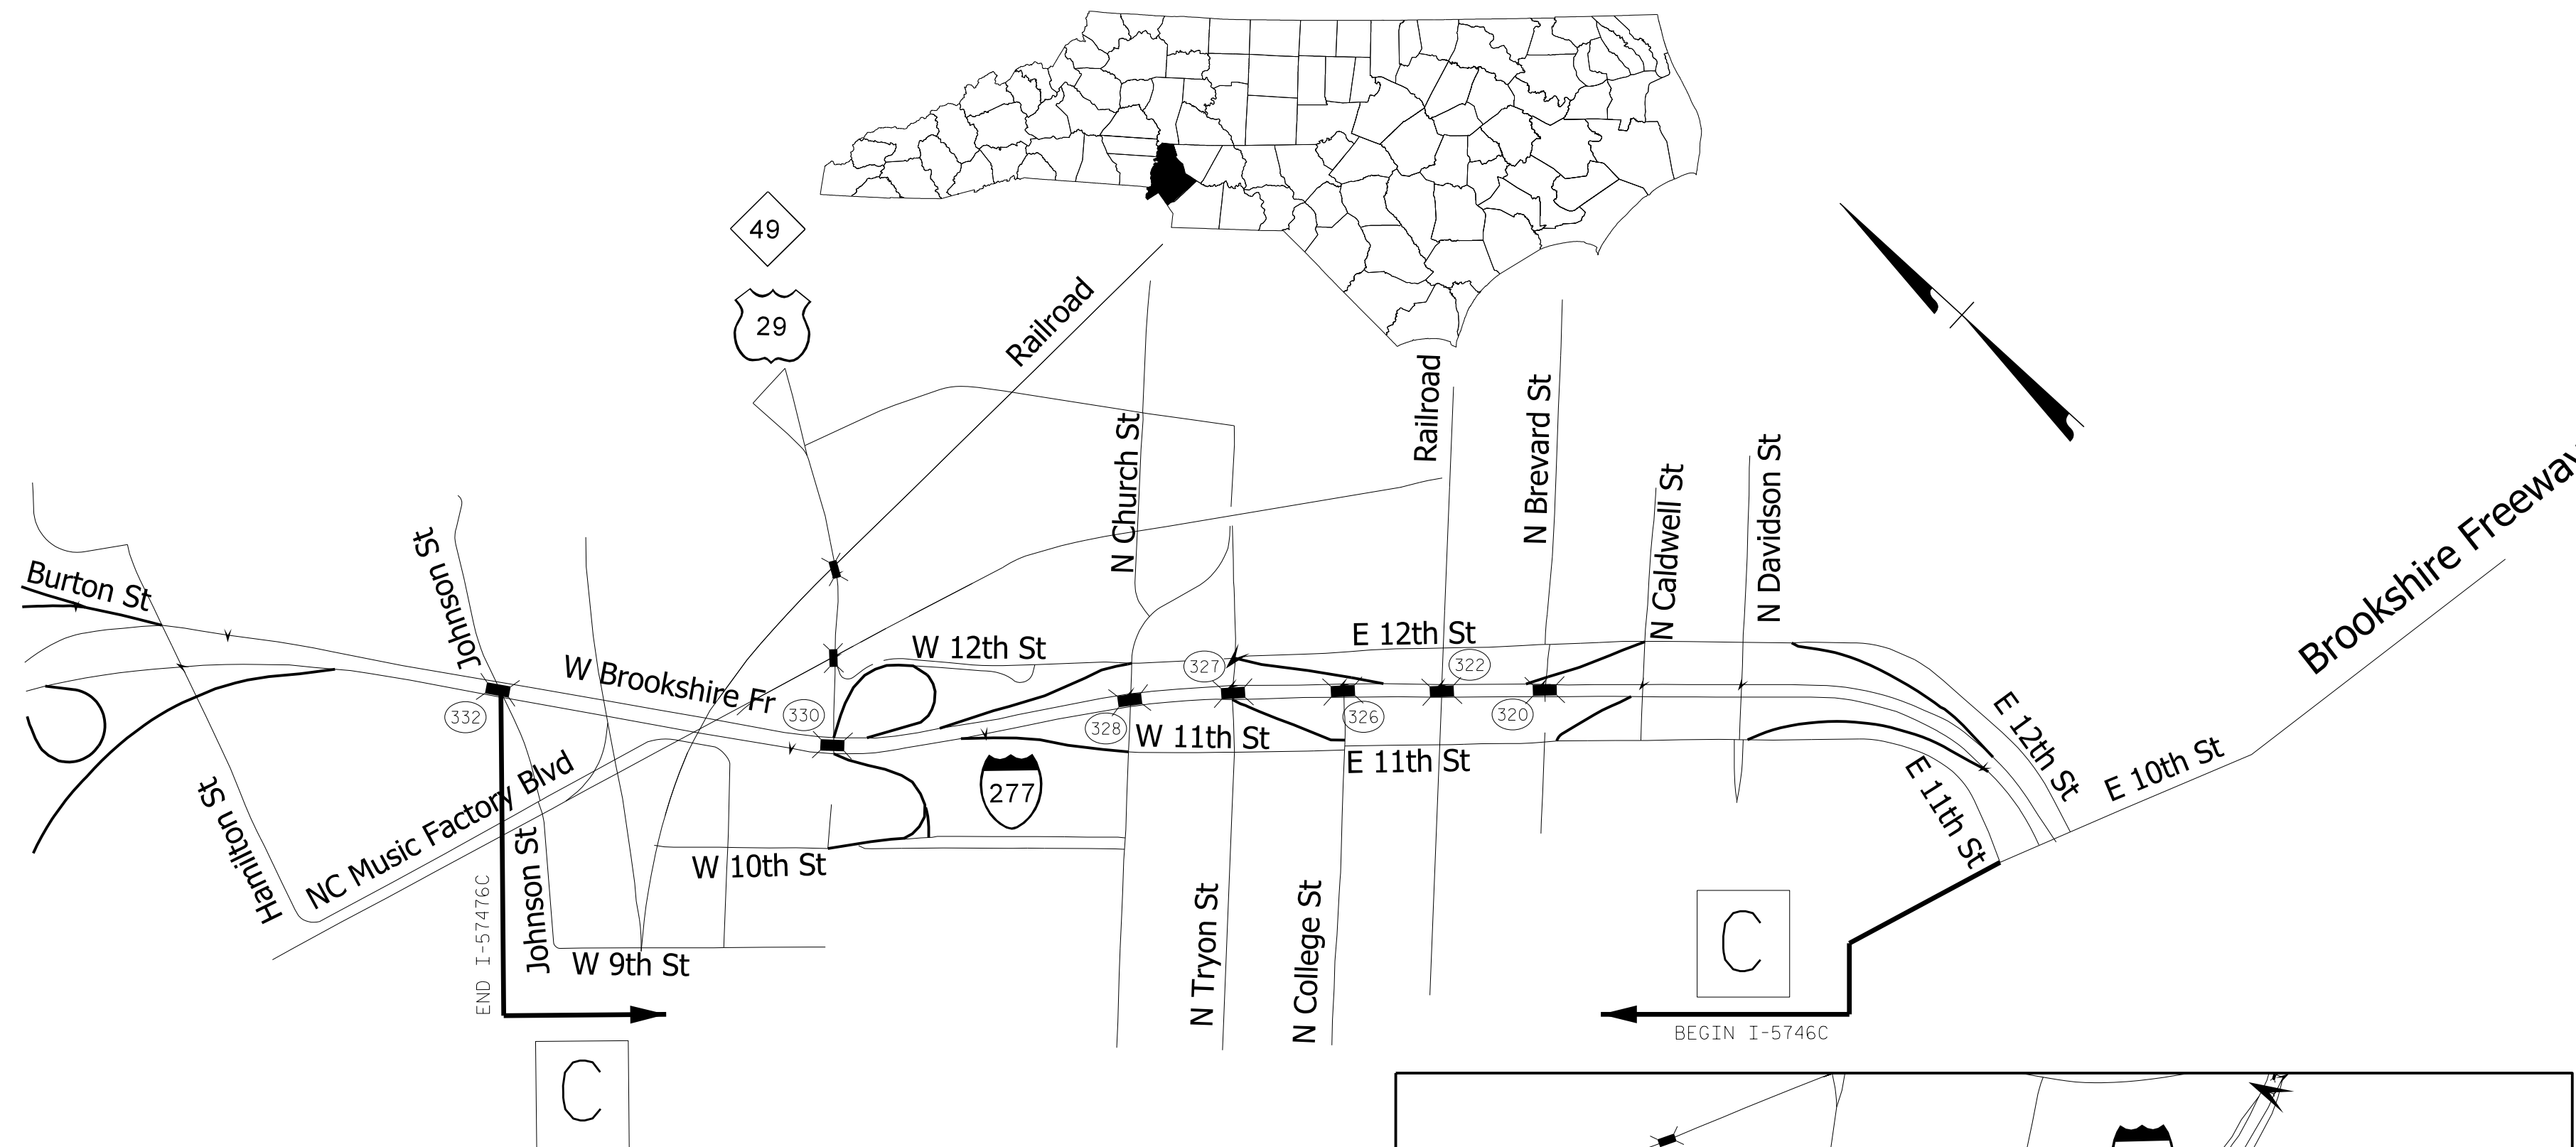


SEE SHEETS TMP-3 FOR VICINITY MAPS

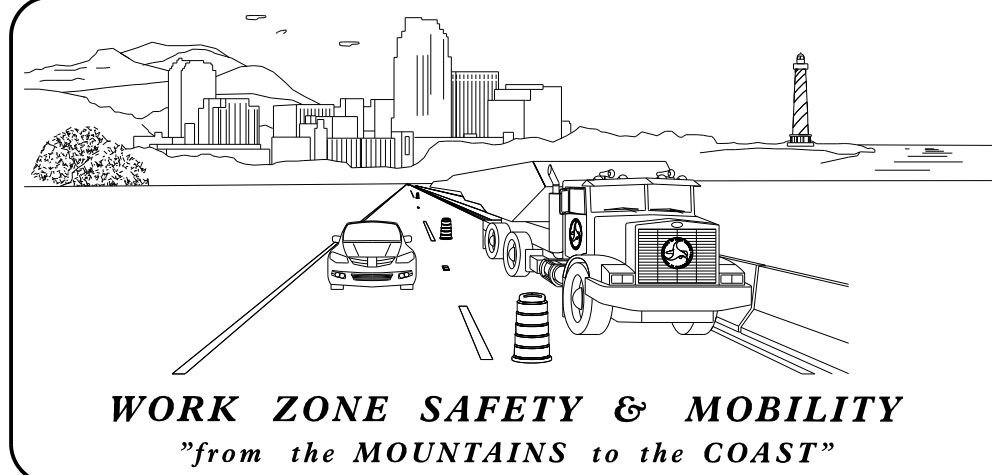

N.C.D.O.T. WORK ZONE TRAFFIC CONTROL
1561 MAIL SERVICE CENTER (MSC) RALEIGH, NC 27699-1561
750 N. GREENFIELD PARKWAY, GARNER, NC 27529 (DELIVERY)
PHONE: (919) 773-2800 FAX: (919) 771-2745

JOSEPH E. HUMMER, PE STATE TRAFFIC MANAGEMENT ENGINEER
DON A. PARKER, PE TRAFFIC CONTROL PROJECT ENGINEER
KARMEN DAIS, PE TRAFFIC CONTROL PROJECT DESIGN ENGINEER
TRAFFIC CONTROL DESIGN ENGINEER

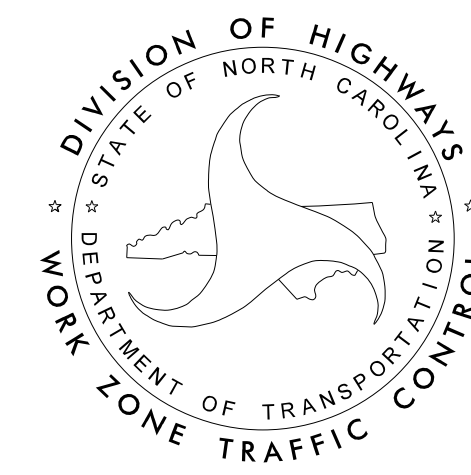

INDEX OF SHEETS

SHEET NO.	TITLE
SEE SHEETS TMP-4 FOR INDEX OF SHEETS	

NOTE: THIS FINAL SET COMBINES BOTH ORIGINAL DESIGN SETS FOR PAVEMENT PRESERVATION AND BRIDGE REHABILITATION PROJECTS WHICH WERE ORIGINALLY INTENDED TO BE LET SEPARATELY.

LANE AND SHOULDER CLOSURE REQUIREMENTS LISTED IN BOTH GENERAL NOTES APPLIES TO CONGRUENT BRIDGE REHABILITATION AND PAVEMENT PRESERVATION WORK.

DO NOT INSTALL MORE THAN THE LISTED LENGTH OF LANE CLOSURS IN ANY ONE DIRECTION ON I-277.


DO NOT INSTALL MORE THAN ONE LANE CLOSURE IN ANY DIRECTION ON I-277.

THE CONTRACTOR MAY COMBINE WORK ZONE DETAILS FOR BRIDGE AND ROADWAY PRESERVATION WORK WITH THE APPROVAL BY THE ENGINEER.

DOCUMENT NOT CONSIDERED FINAL UNLESS ALL SIGNATURES COMPLETED



Kisinger Campo & Associates Corp.
301 Fayetteville Street
Suite 1500
Raleigh, NC 27601
John P. Mazeris, PE No. 043935
NC Firm License No. C-1506

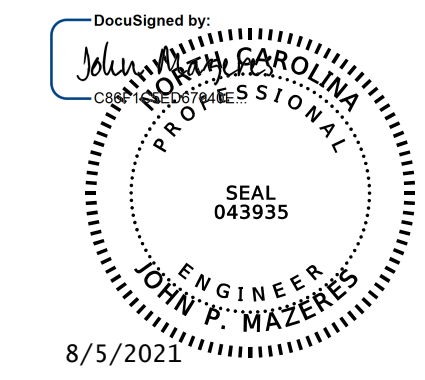

8/5/2021

TIP PROJECT: I-5746C

8/5/2021 15746C-TC-TMP_COMBINED-TITLE SHEET_VICINITY MAP.dgn User:tduke