
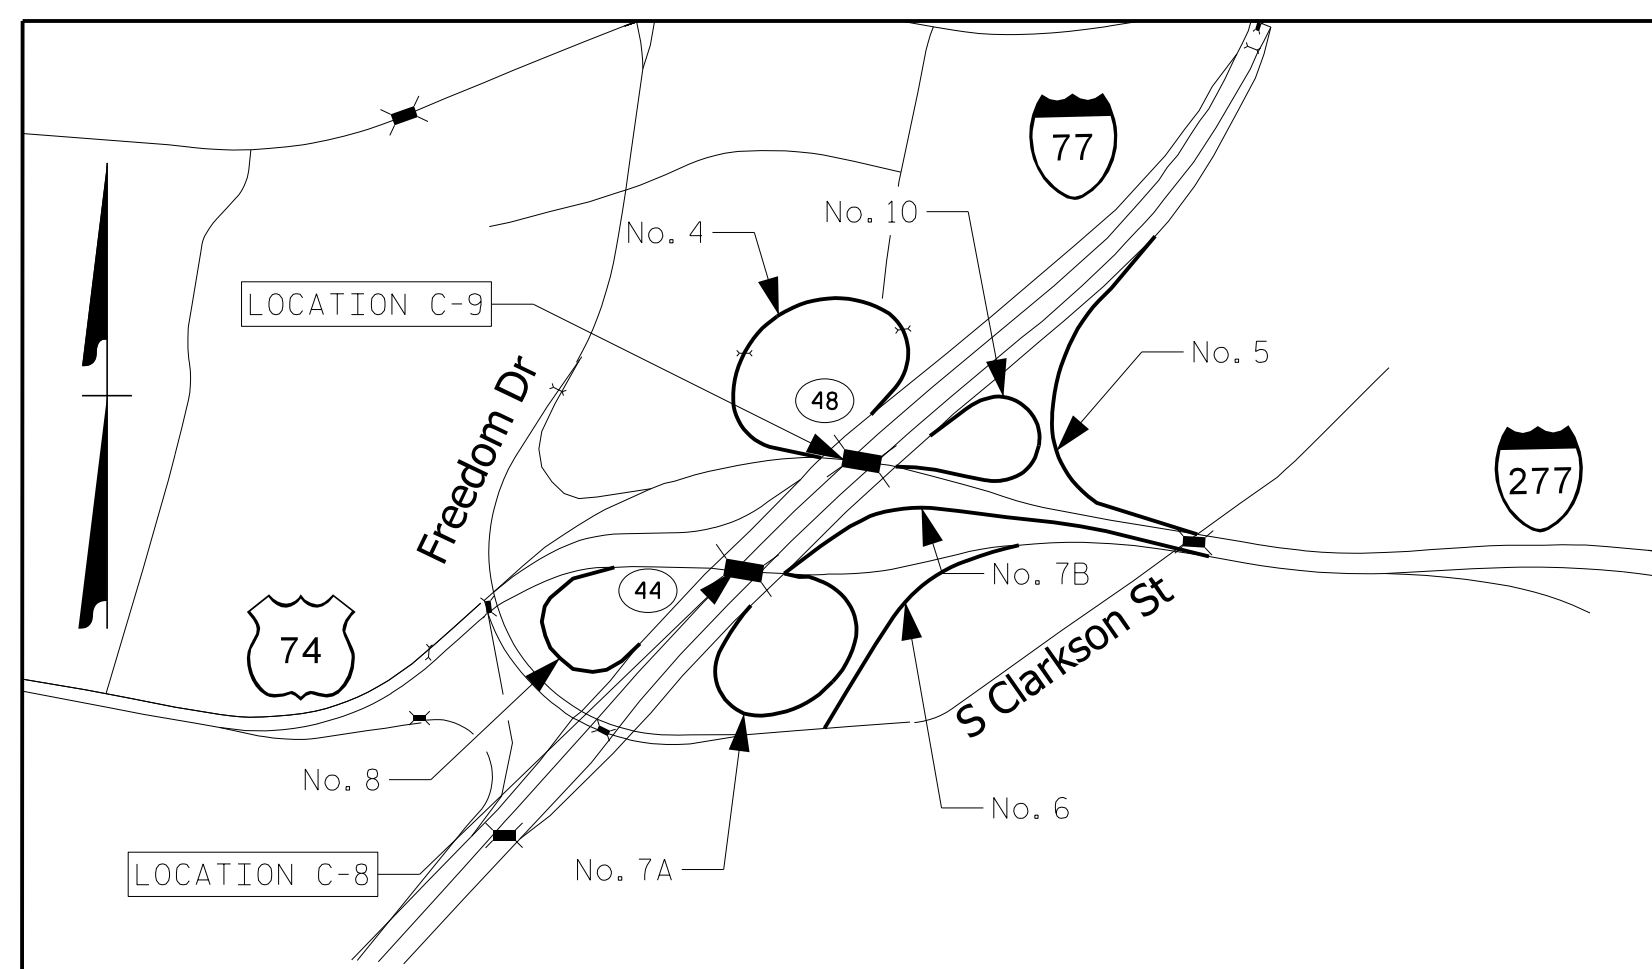


STATE OF NORTH CAROLINA
DIVISION OF HIGHWAYS


TRANSPORTATION MANAGEMENT PLAN PART 1

MECKLENBURG COUNTY
DIVISION 10

TYPE OF WORK: BRIDGE REHABILITATION

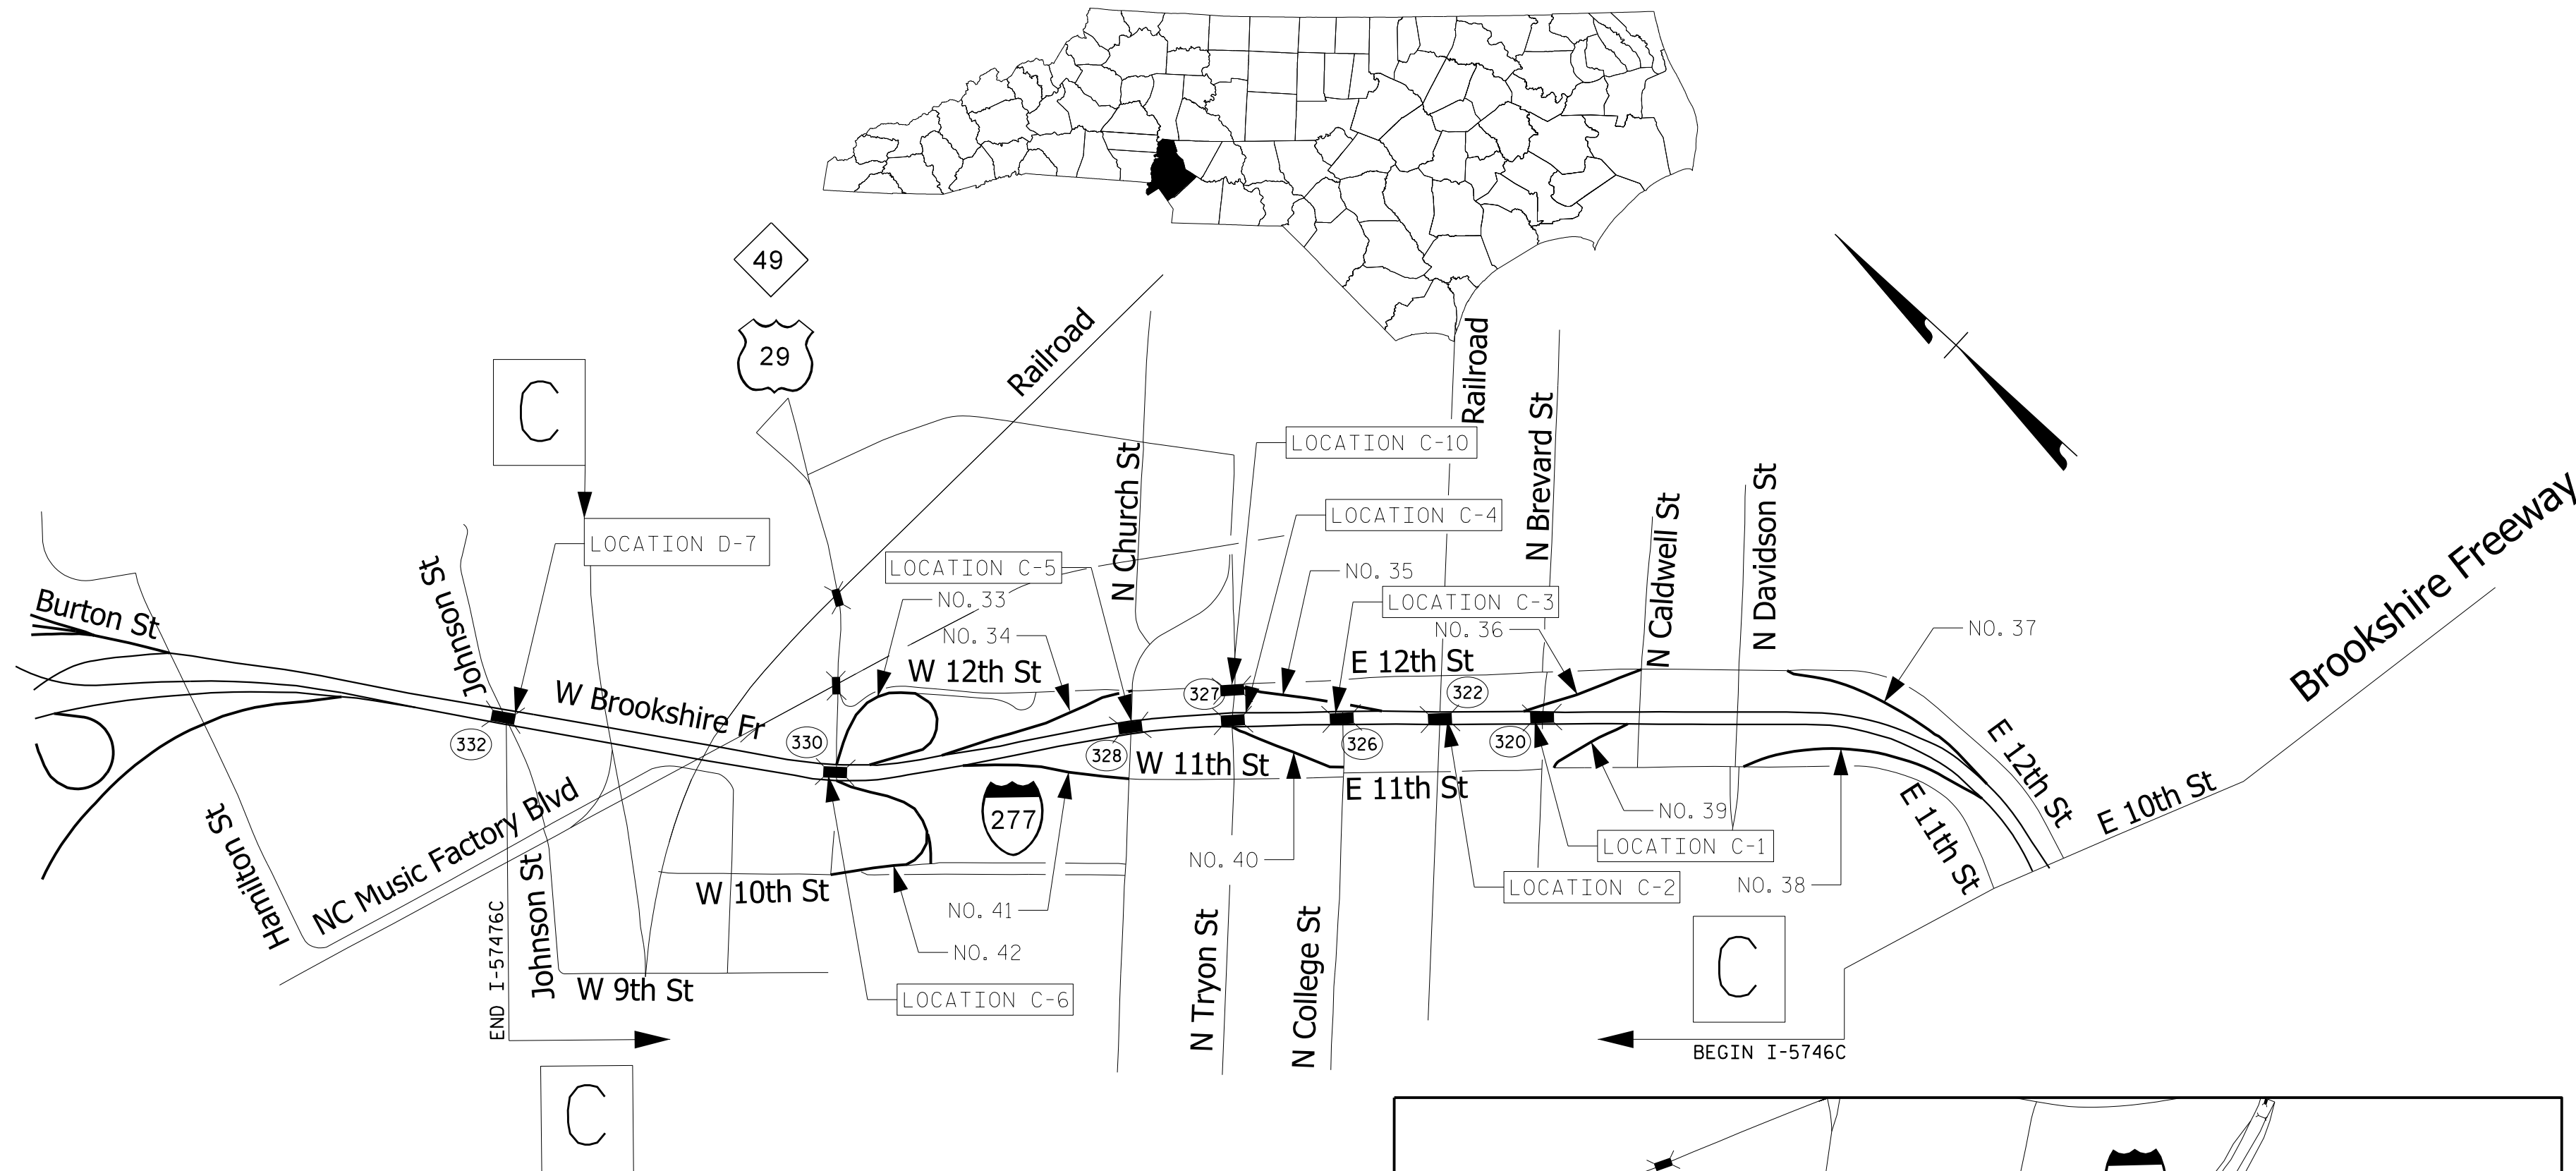

SEE SHEETS TMP-3 FOR VICINITY MAP

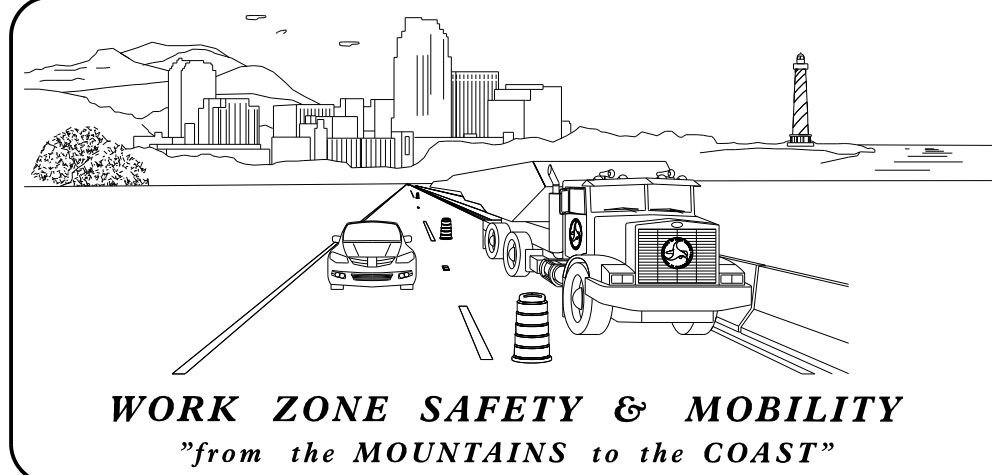


N.C.D.O.T. WORK ZONE TRAFFIC CONTROL
1561 MAIL SERVICE CENTER (MSC) RALEIGH, NC 27699-1561
750 N. GREENFIELD PARKWAY, GARNER, NC 27529 (DELIVERY)
PHONE: (919) 773-2800 FAX: (919) 771-2745

- JOSEPH E. HUMMER, PE STATE TRAFFIC MANAGEMENT ENGINEER
- DON A. PARKER, PE TRAFFIC CONTROL PROJECT ENGINEER
- KARMEN DAIS, PE TRAFFIC CONTROL PROJECT DESIGN ENGINEER
- TRAFFIC CONTROL DESIGN ENGINEER



Kisinger Campo & Associates Corp.
301 Fayetteville St., Suite 1500
Raleigh, NC 27601
John P. Mazeres, PE No. 043935
NC Firm License No: C-1506

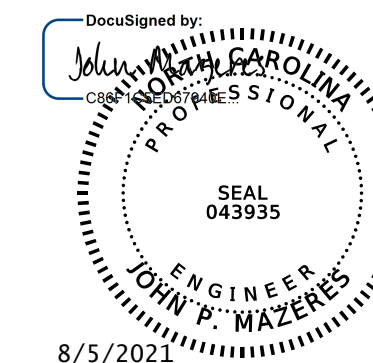

DOCUMENT NOT CONSIDERED FINAL
UNLESS ALL SIGNATURES COMPLETED

INDEX OF SHEETS

SHEET NO.	TITLE
SEE SHEET TMP-4 FOR INDEX OF SHEETS	

SHEET NO.
TMP-1

TIP PROJECT: I-5746C

8/5/2021
200.L15746CD_TMP-1.TITLE SHEET, VICINITY MAP.dgn
User: jduke