DETOUR

| DETOUR |

<u>24"</u> X 24"

S

DETOUR

END

LEGEND

TYPE III BARRICADES

WORK AREA

PORTABLE SIGN

DIRECTION OF TRAFFIC FLOW

END

DETOUR

M4-9B 30" X 24"

E 9TH ST

PLACE BARRICADES SO THAT THEY DO NOT CLOSE THE SIDEWALK(S) AT THIS LOCATION

W 12TH

STREET

W 12TH


STREET

S

DO NOT BLOCK CATS MAINTENANCE

DRIVEWAY AT THIS LOCATION, POSITION

BARRICADES TO CLOSE PAVER SIDEALK

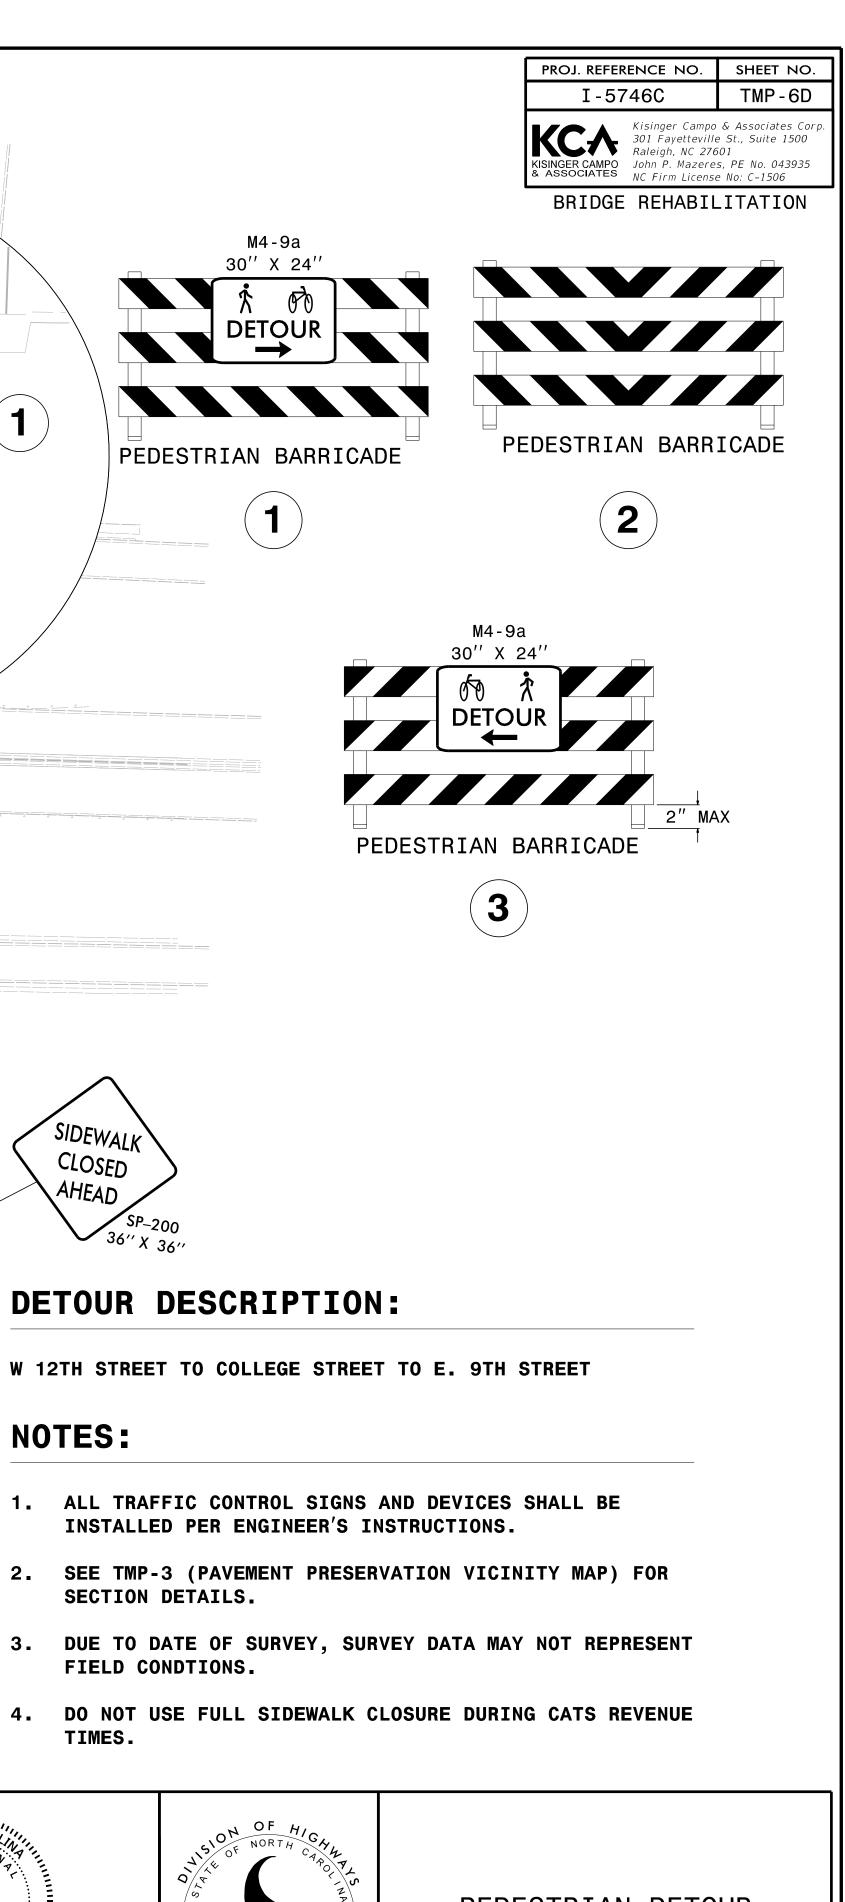

DETOUR M4-9B 30" X 24" 21" X 15" W 12TH ST W 12TH ST LIGHT I-277 NB I-277 SB LOCATION C-2 (BRIDGE #322) FULLY CLOSE SIDEALK(S) AT THIS LOCATION S W 11TH ST W 11TH ST **(2**) ST 21" X 15" M6-3 SIDEWALK CLOSED 24" X 24" W11-2 DETOUR | M4-8 100 RLOTTE SP-200 36" X 36" 24" X 12" 24" X 12" M4-8| DETOUR | 24" X 24" ST M6-3 30′′ X 24′′ M4–9B DETOUR . Detour (3)9ТН

NOTES:

SIDEWALK

CLOSED

AHEAD SP-200 36" X 36"

- 1. ALL TRAFFIC CONTROL SIGNS AND DEVICES SHALL BE INSTALLED PER ENGINEER'S INSTRUCTIONS.
- 2. SEE TMP-3 (PAVEMENT PRESERVATION VICINITY MAP) FOR SECTION DETAILS.
- 3. DUE TO DATE OF SURVEY, SURVEY DATA MAY NOT REPRESENT FIELD CONDTIONS.
- 4. DO NOT USE FULL SIDEWALK CLOSURE DURING CATS REVENUE TIMES.

DOCUMENT NOT CONSIDERED FINAL **UNLESS ALL SIGNATURES COMPLETED**

PEDESTRIAN DETOUR FULL SIDEALK CLOSURE