




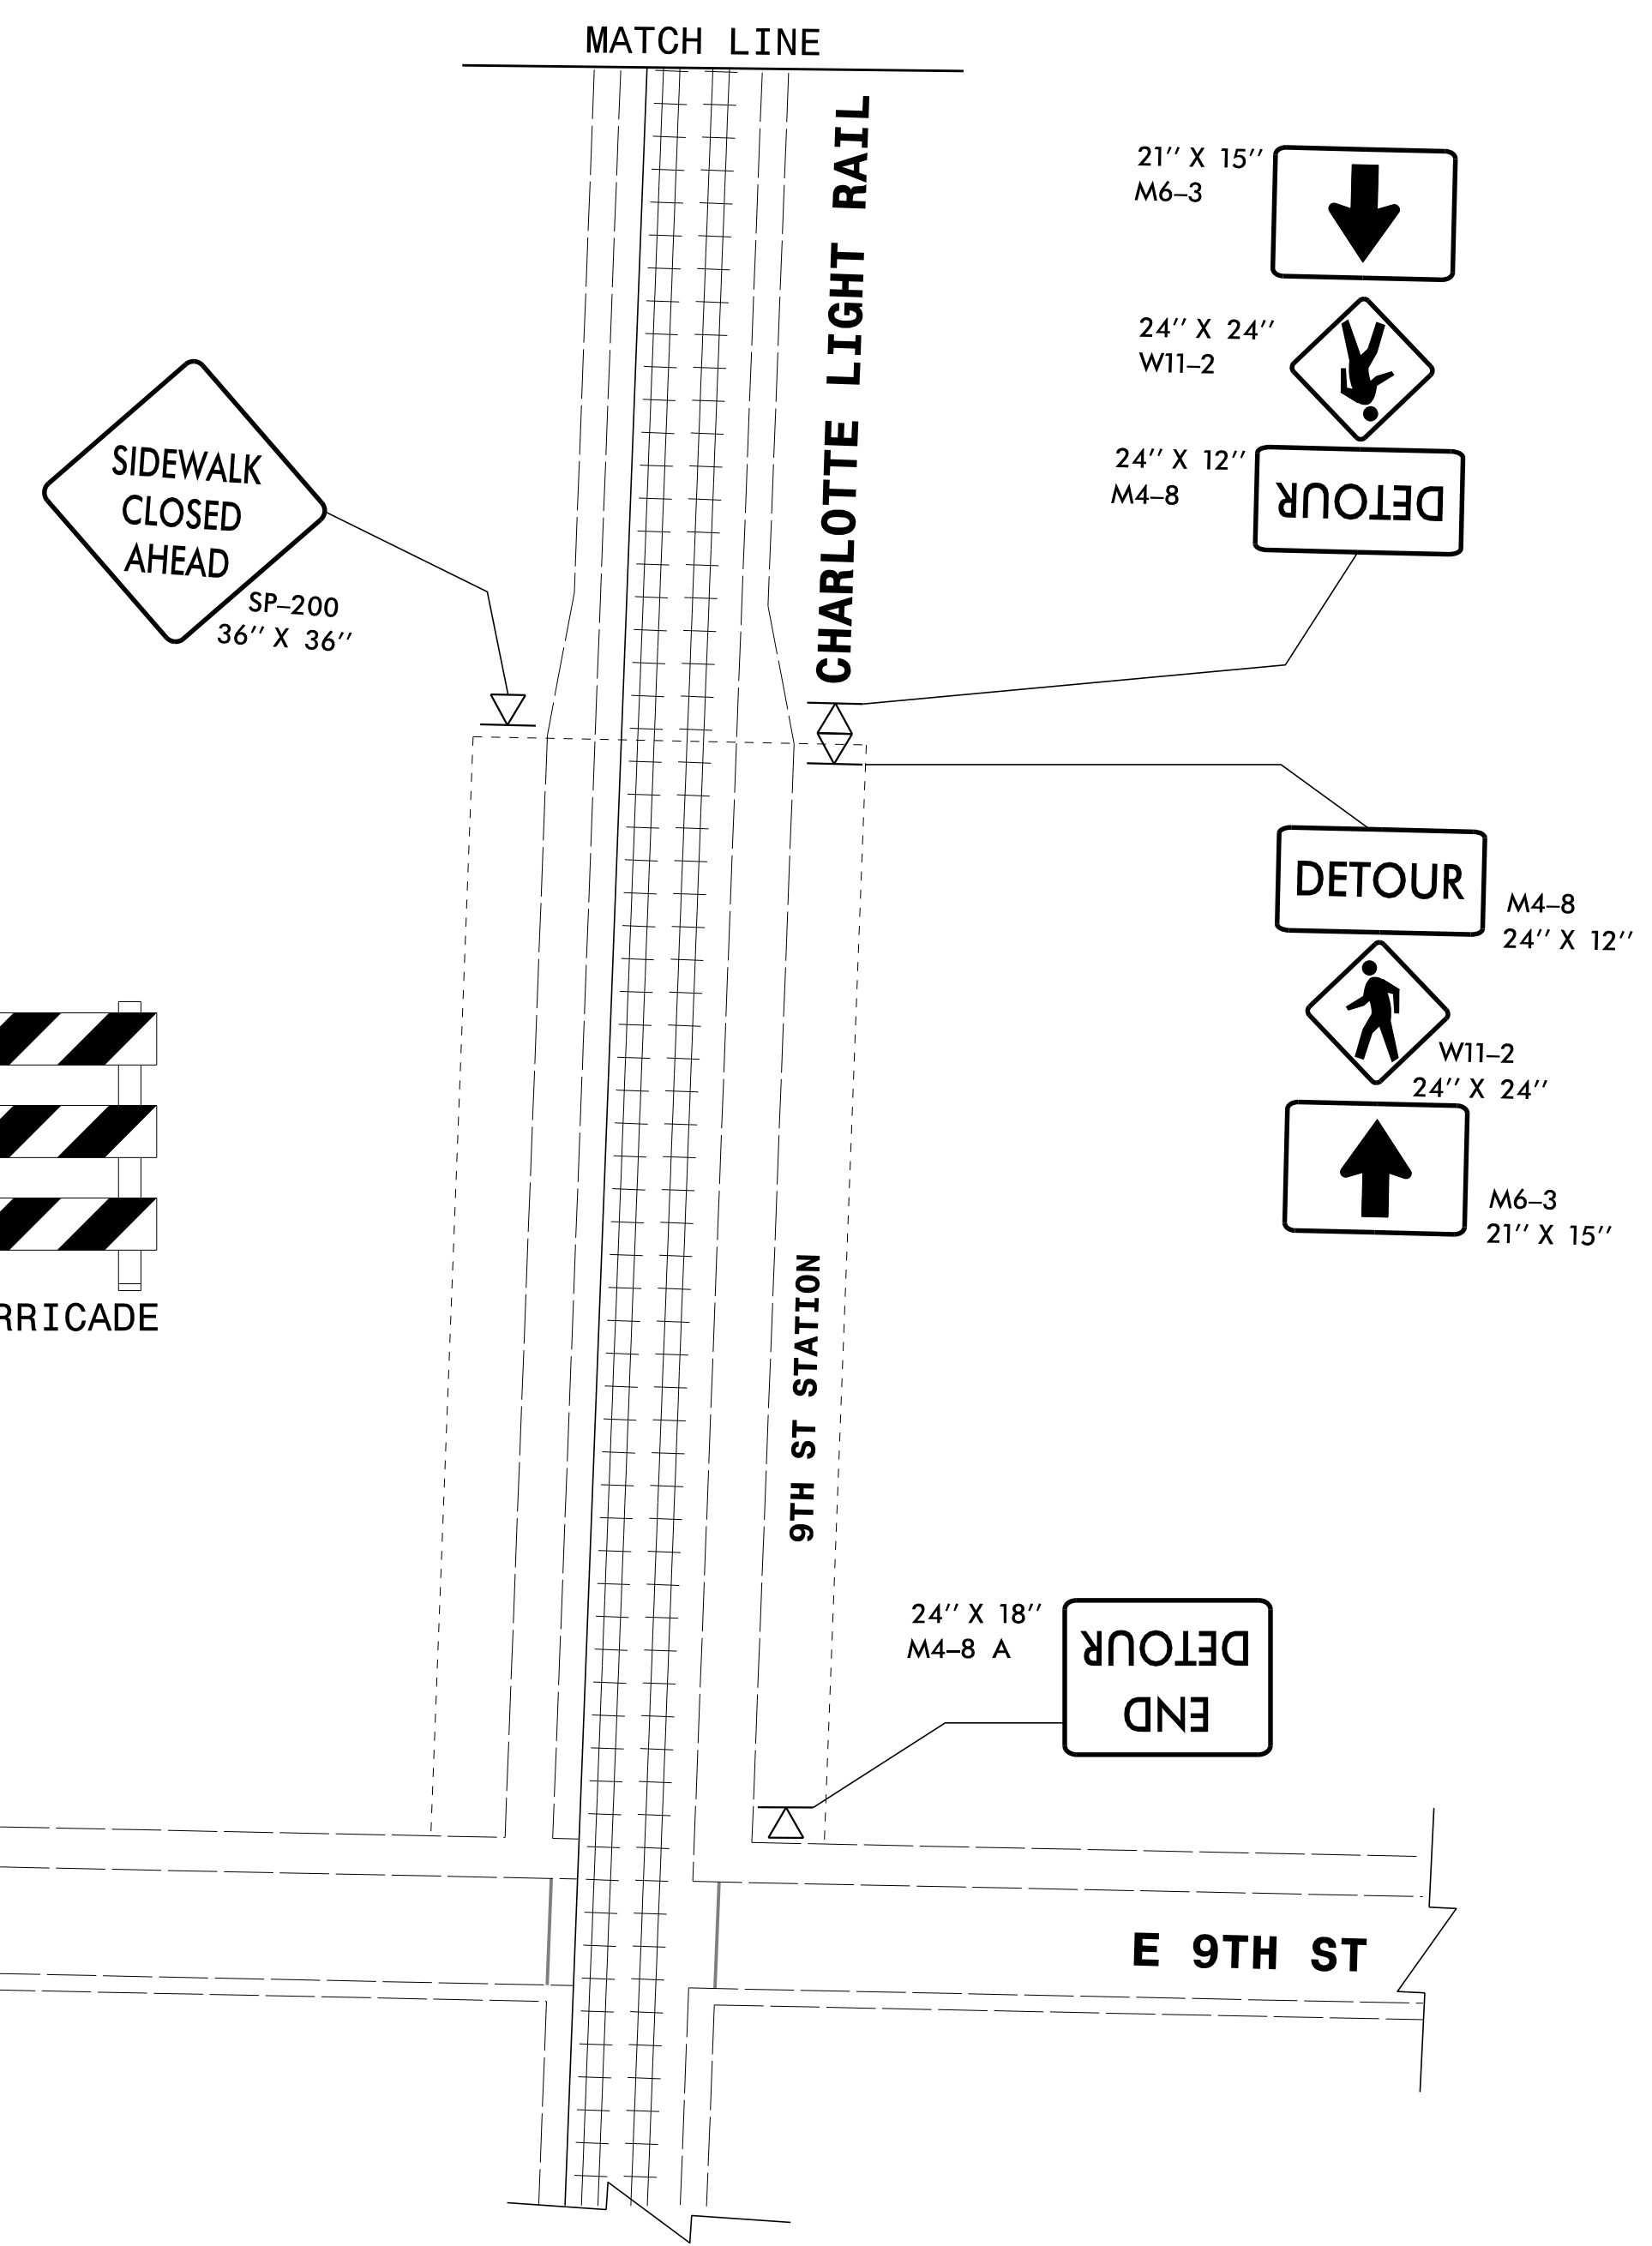


** DO NOT BLOCK CATS MAINTENANCE DRIVEWAY




| LEGEND | |
|---|---------------------------|
|  | TYPE III BARRICADES |
|  | PORTABLE SIGN |
|  | DIRECTION OF TRAFFIC FLOW |
|  | WORK AREA |

NOTES:

1. ALL TRAFFIC CONTROL SIGNS AND DEVICES SHALL BE INSTALLED PER ENGINEER'S INSTRUCTIONS.
2. SEE TMP-3 (PAVEMENT PRESERVATION VICINITY MAP) FOR SECTION DETAILS.
3. DUE TO DATE OF SURVEY, SURVEY DATA MAY NOT REPRESENT FIELD CONDITIONS.
4. MAINTAIN ACCESS ON AT LEAST ONE SIDE OF TRACKS AT ALL TIMES DURING REVENUE SERVICE OPERATIONS.
5. TYPICAL SIDEWALK CLOSURE FOR ONE SIDEWALK SHOWN. FLIP DETAILS TO CLOSE OTHER SIDEWALK.

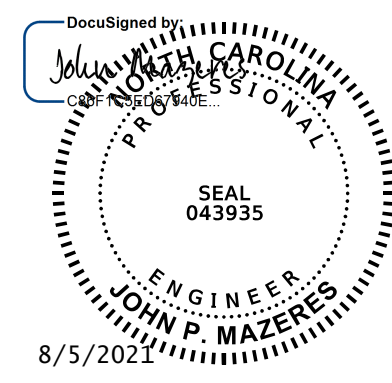DocuSigned by:

DOCUMENT NOT CONSIDERED FINAL UNLESS ALL SIGNATURES COMPLETED



PEDESTRIAN DETOUR
INDIVIDUAL SHUTDOWNS

8/5/2021
200_62_15746CD_TMP-6E_PEDESTRIAN_DETOUR.dgn
User: jduke