

MESSAGE NO. 1	MESSAGE NO. 2
I-277 NB ON RAMP CLOSED	FOLLOW I-277 NB DETOUR

CHANGEABLE MESSAGE SIGN

(C)

(D)


(E)

DETOUR DESCRIPTION:

GRAHAM ST./US 29 TO W. 10TH ST. TO N. CHURCH ST. TO E. 9TH ST. TO N. CALDWELL ST. TO I-277 NB ENTRANCE RAMP

NOTES:

TRAFFIC CONTROL DEVICES ① THRU ⑤ AND ①A THRU ①E SHALL BE INSTALLED PER ENGINEER'S INSTRUCTIONS.

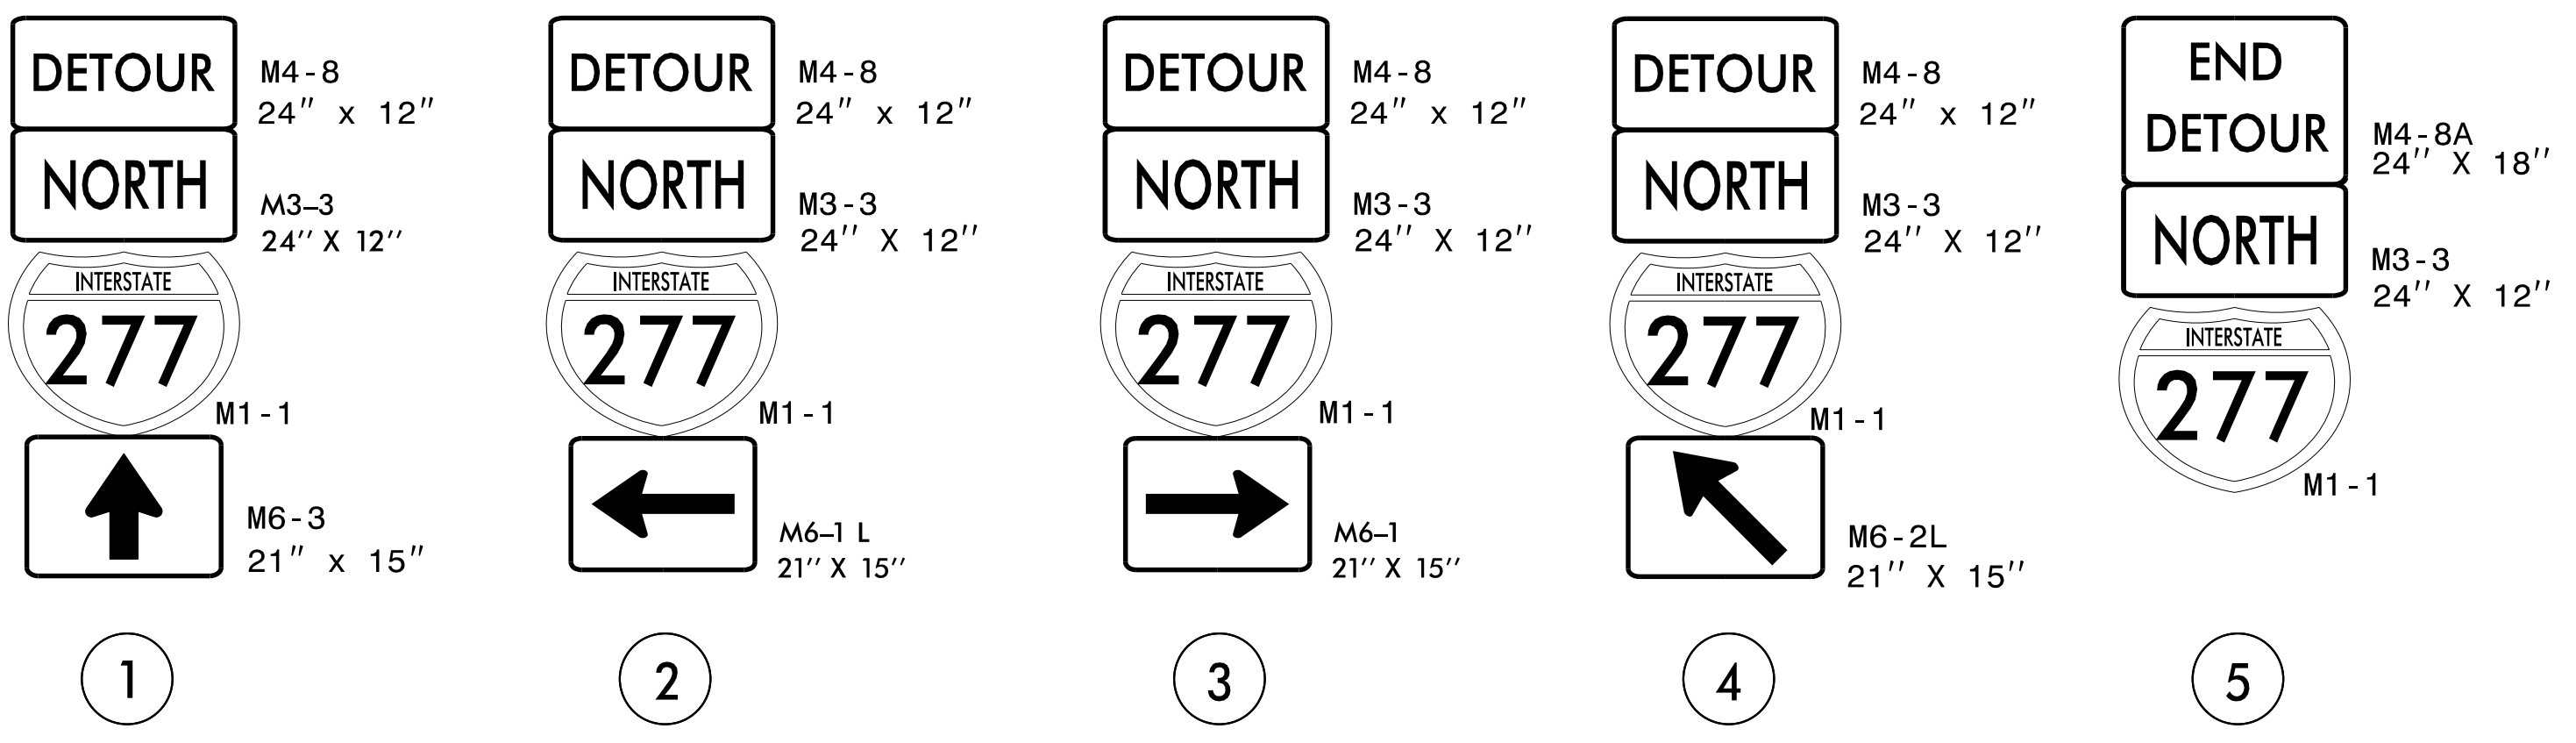

DocuSigned by
 John P. Mazeres
 PROFESSIONAL ENGINEER
 SEAL 043935
 ENGINEER
 JOHN P. MAZERES
 8/5/2021

**DOCUMENT NOT CONSIDERED FINAL
UNLESS ALL SIGNATURES COMPLETED**

DIVISION OF HIGHWAYS
 STATE OF NORTH CAROLINA
 DEPARTMENT OF TRANSPORTATION
 WORK ZONE TRAFFIC CONTROL

**OFFSITE DETOUR 33
SIGNING AND ROAD
CLOSURE SIGNING**

8/5/2021 2:00:10 PM I:\5746CD-TMP-7-OFFSITE DETOUR 33 SIGNING AND ROAD CLOSURE SIGNING.dgn User: jduke