



MESSAGE NO. 1	MESSAGE NO. 2
I-277 NB ON RAMP CLOSED	FOLLOW I-277 NB DETOUR
CHANGEABLE MESSAGE SIGN	


DETOUR DESCRIPTION:  
E. 12TH ST. TO I-277 NB ENTRANCE RAMP

NOTES:  
TRAFFIC CONTROL DEVICES ① THRU ③ AND ④ THRU ⑥ SHALL BE INSTALLED PER ENGINEER'S INSTRUCTIONS.

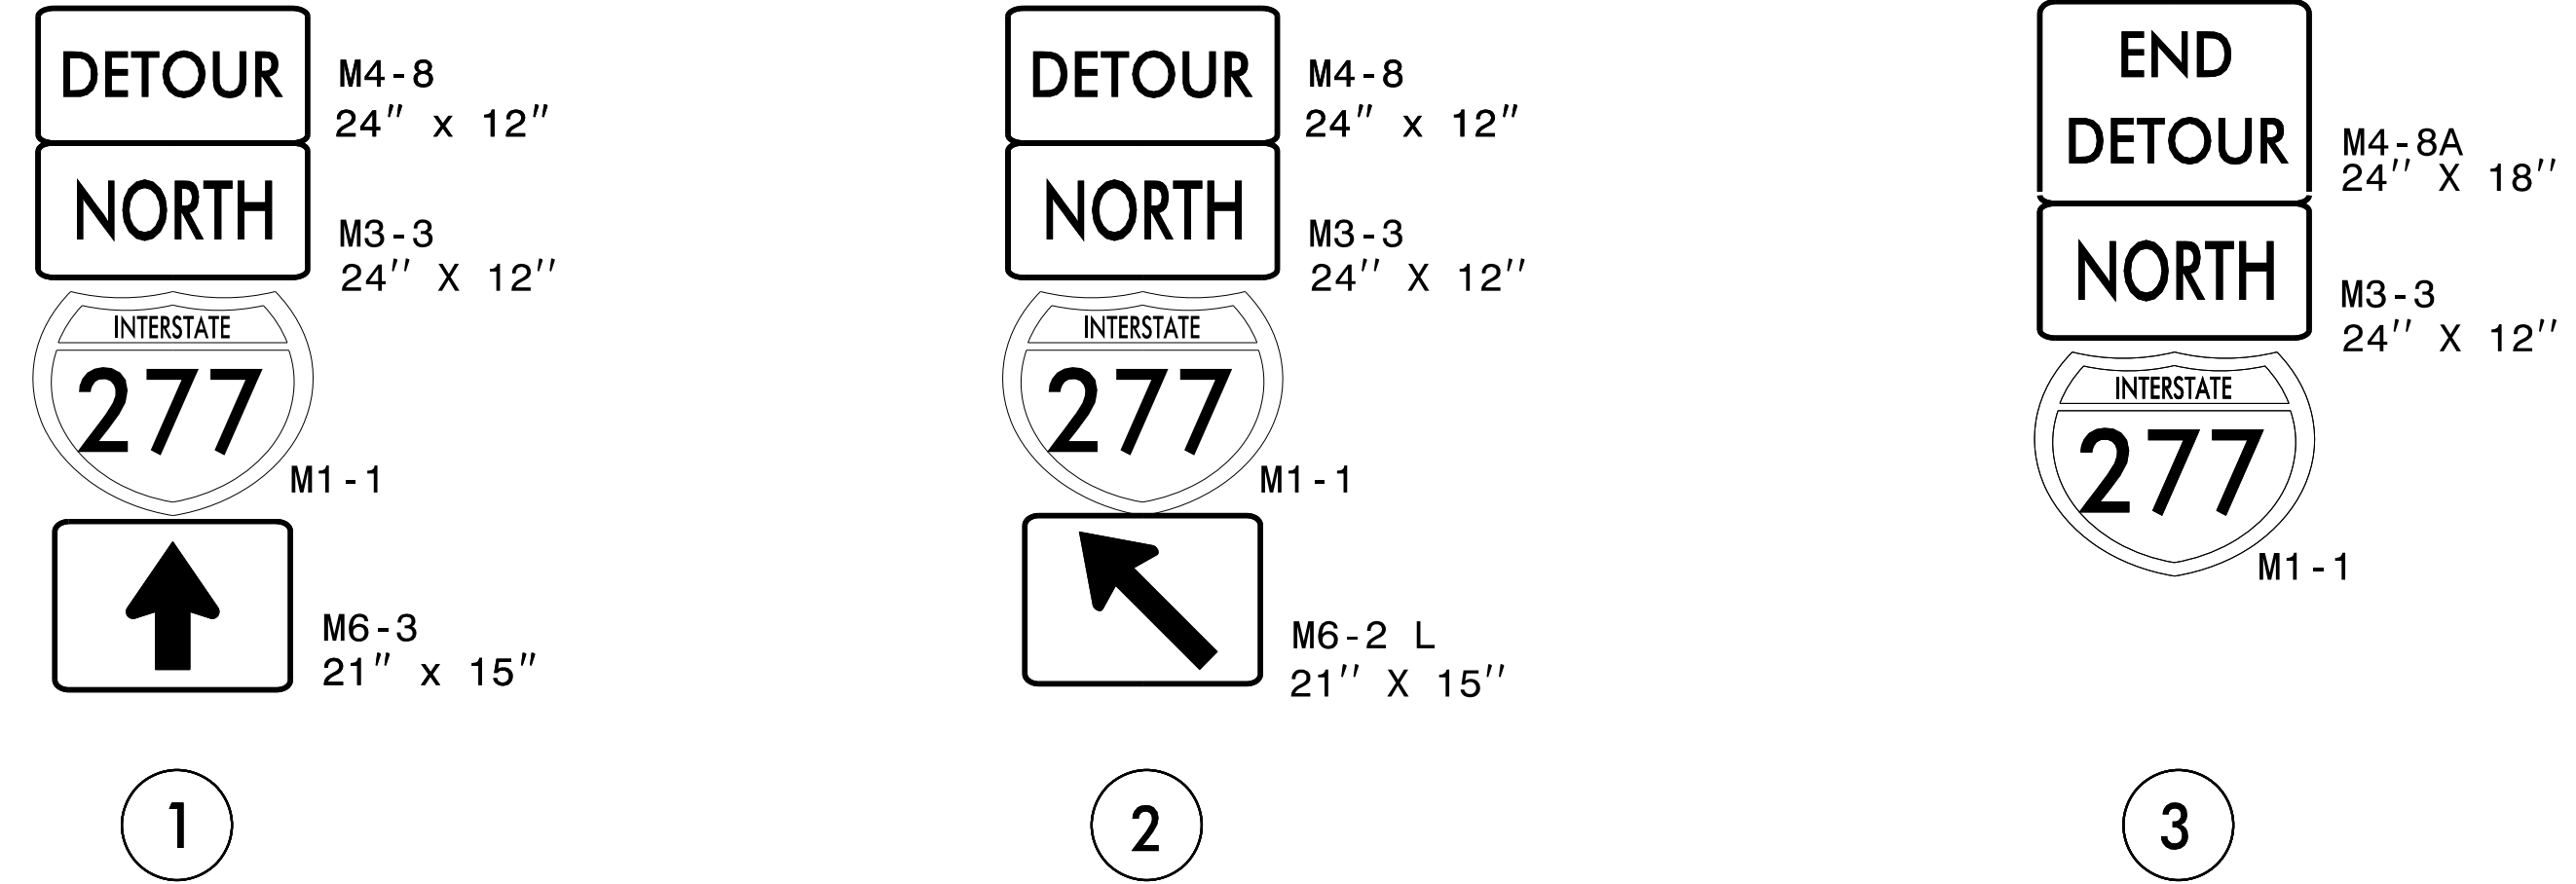

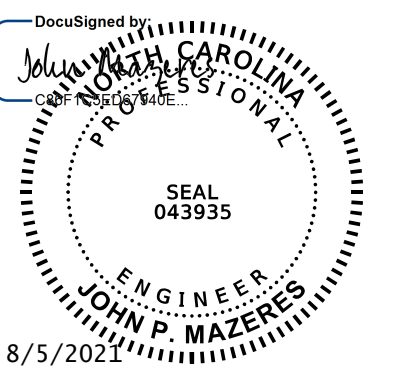

8/5/2021



STATE OF NORTH CAROLINA  
DEPARTMENT OF TRANSPORTATION

**OFFSITE DETOUR 36  
SIGNING AND ROAD  
CLOSURE SIGNING**

DOCUMENT NOT CONSIDERED FINAL UNLESS ALL SIGNATURES COMPLETED

8/5/2021 2:00:13 PM I-5746CD.TMP-I-O-OFFSITE DETOUR 36 SIGNING AND ROAD CLOSURE SIGNING.dgn User: jduke