

MESSAGE NO. 1	MESSAGE NO. 2
EXIT 3A CLOSED AHEAD	FOLLOW 12TH ST. DETOUR

CHANGEABLE MESSAGE SIGN




DETOUR DESCRIPTION:

I-277 NB EXIT 3A TO E. 12TH ST. TO N. CHURCH ST. TO E. 11TH ST. N. DAVIDSON ST. TO E. 12TH ST.

NOTES:

- TRAFFIC CONTROL DEVICES ① THRU ④ AND ① A THRU ① E SHALL BE INSTALLED PER ENGINEER'S INSTRUCTIONS.
- FOR DETOUR DESTINATION SIGNS, SEE SIGN DETAIL SHEETS.

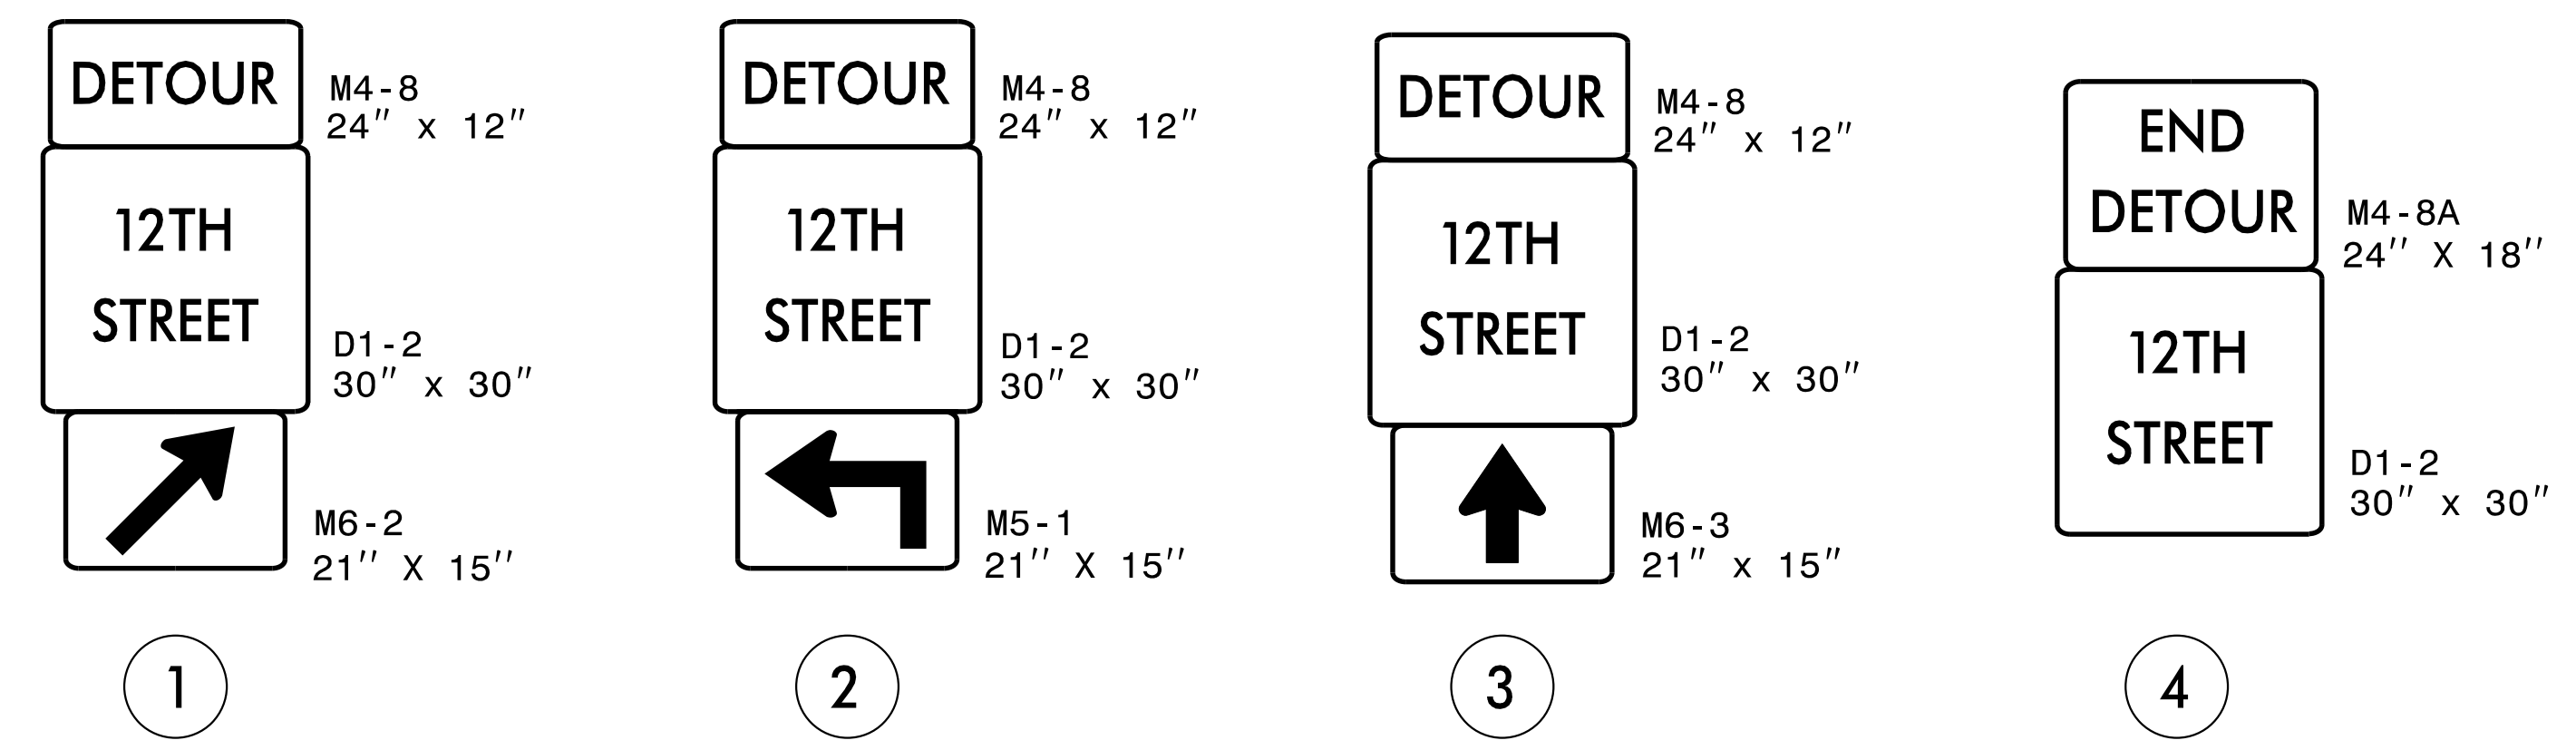

DocuSigned by:

ENGINEER
 JOHN P. MAZERES
 8/5/2021

**OFFSITE DETOUR 37
 SIGNING AND ROAD
 CLOSURE SIGNING**

8/5/2021
 2001415746CD.TMP-IL-OFFSITE DETOUR 37 SIGNING AND ROAD CLOSURE SIGNING.dgn
 User: jduke

**DOCUMENT NOT CONSIDERED FINAL
 UNLESS ALL SIGNATURES COMPLETED**