


DETOUR DESCRIPTION:

I-277 SB EXIT 3A TO E. 11TH ST.

NOTES:

1. TRAFFIC CONTROL DEVICES ① THRU ③ AND ④ THRU ⑥ SHALL BE INSTALLED PER ENGINEER'S INSTRUCTIONS.
2. FOR DETOUR DESTINATION SIGNS, SEE SIGN DETAIL SHEETS.

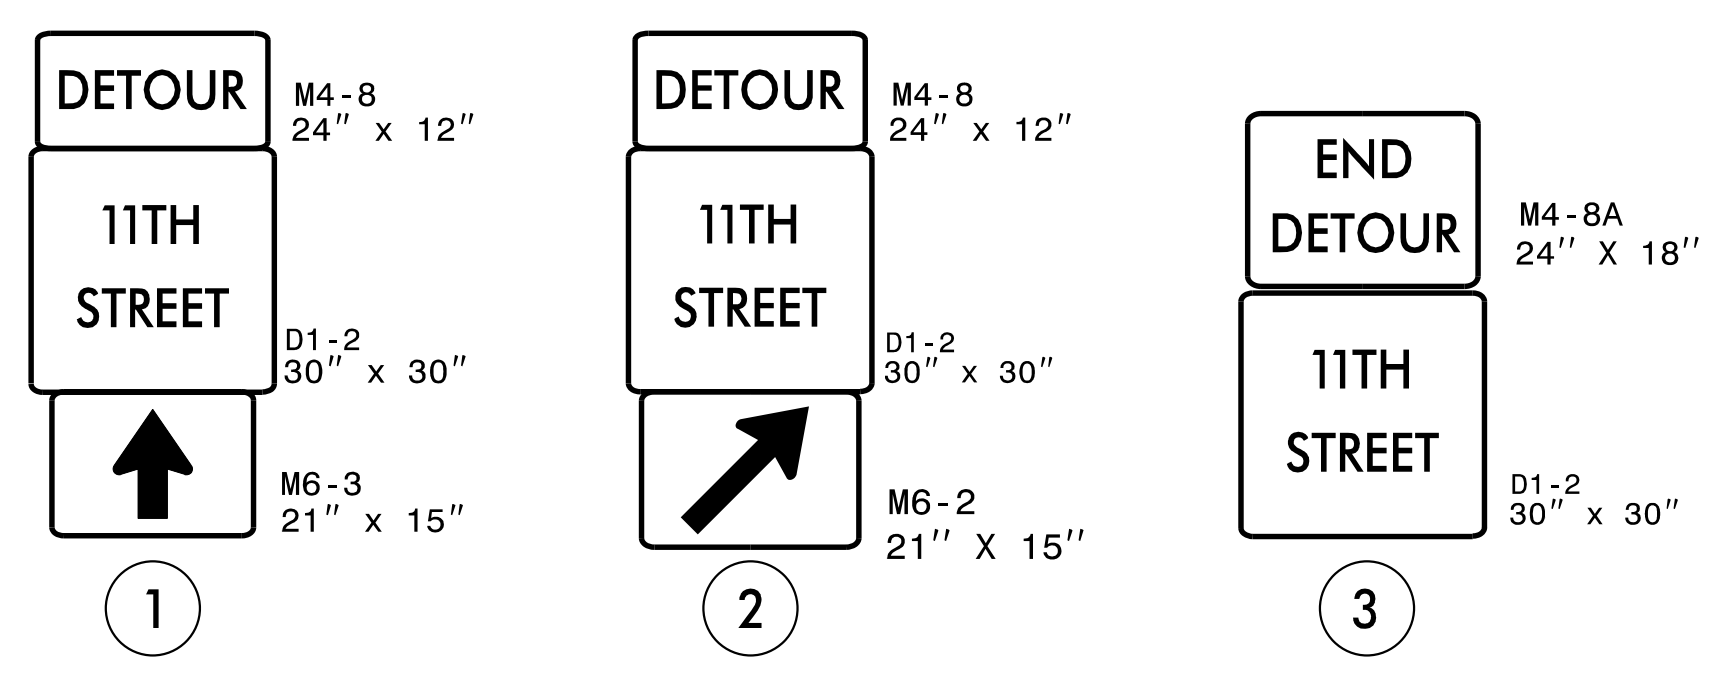

		<p>OFFSITE DETOUR 41 SIGNING AND ROAD CLOSURE SIGNING</p>
<p>DOCUMENT NOT CONSIDERED FINAL UNLESS ALL SIGNATURES COMPLETED</p>		