



SEE RSD 1101.02 SHEET 3 OF 14

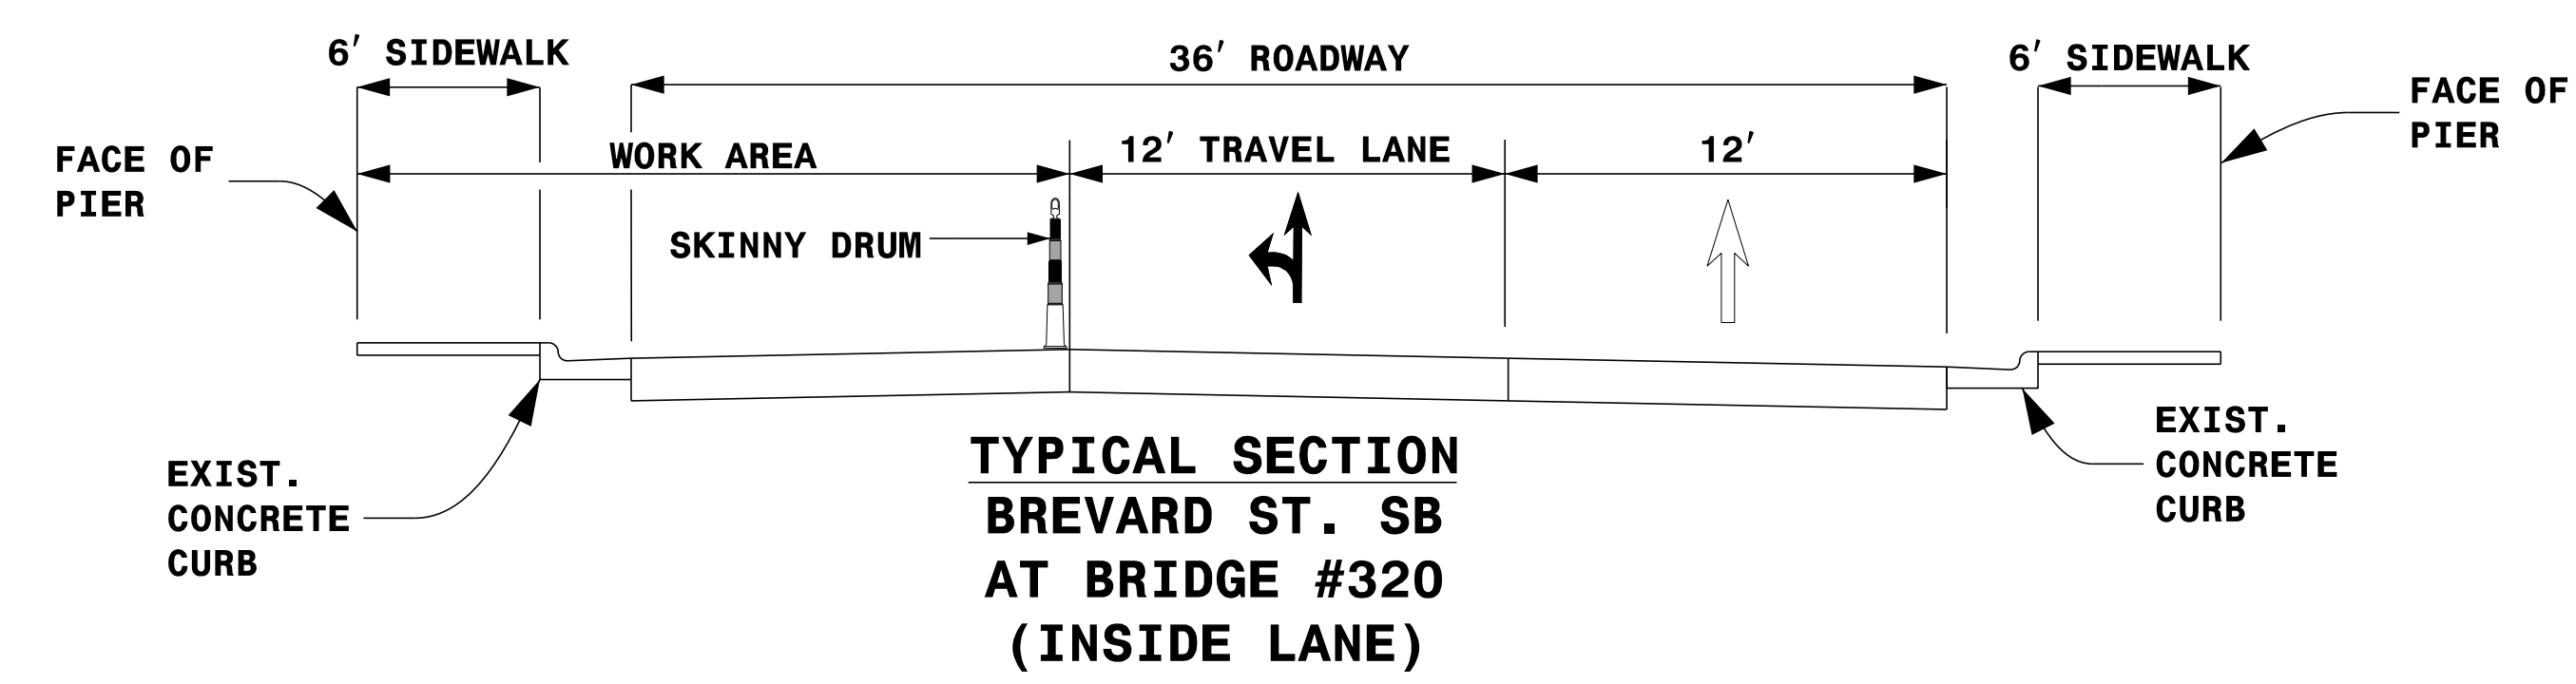

- NOTES:**
1. THIS DRAWING IS TO BE USED IN CONJUNCTION WITH RSD 1101.02 SHEET 3 OF 14.
 2. TRAFFIC CONTROL DEVICES SHALL BE INSTALLED PER ENGINEER'S INSTRUCTIONS.

DocuSigned by:
 John P. Mazeres, PE
 PROFESSIONAL ENGINEER
 SEAL
 043935
 ENGINEER
 JOHN P. MAZERES
 8/5/2021

DOCUMENT NOT CONSIDERED FINAL UNLESS ALL SIGNATURES COMPLETED

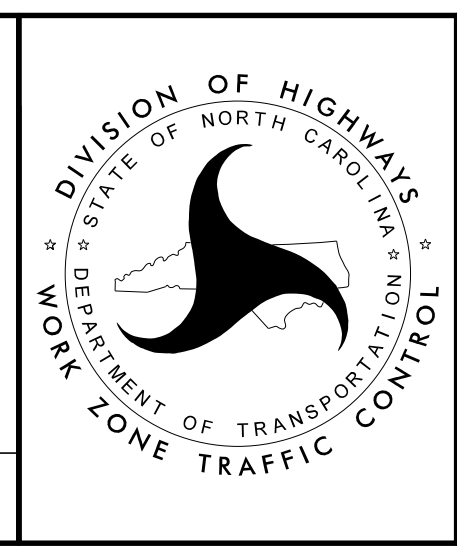

**LANE CLOSURE DETAIL
 BREVARD STREET
 SOUTHBOUND
 INSIDE LANE
 POSTED SPEED: 30 MPH**

8/5/2021 2:00:24 PM I:\5746CD_TMP-2\LANE_CLOSURE_DETAIL_BREVARD_ST_SB-IL.dgn User:tduke