
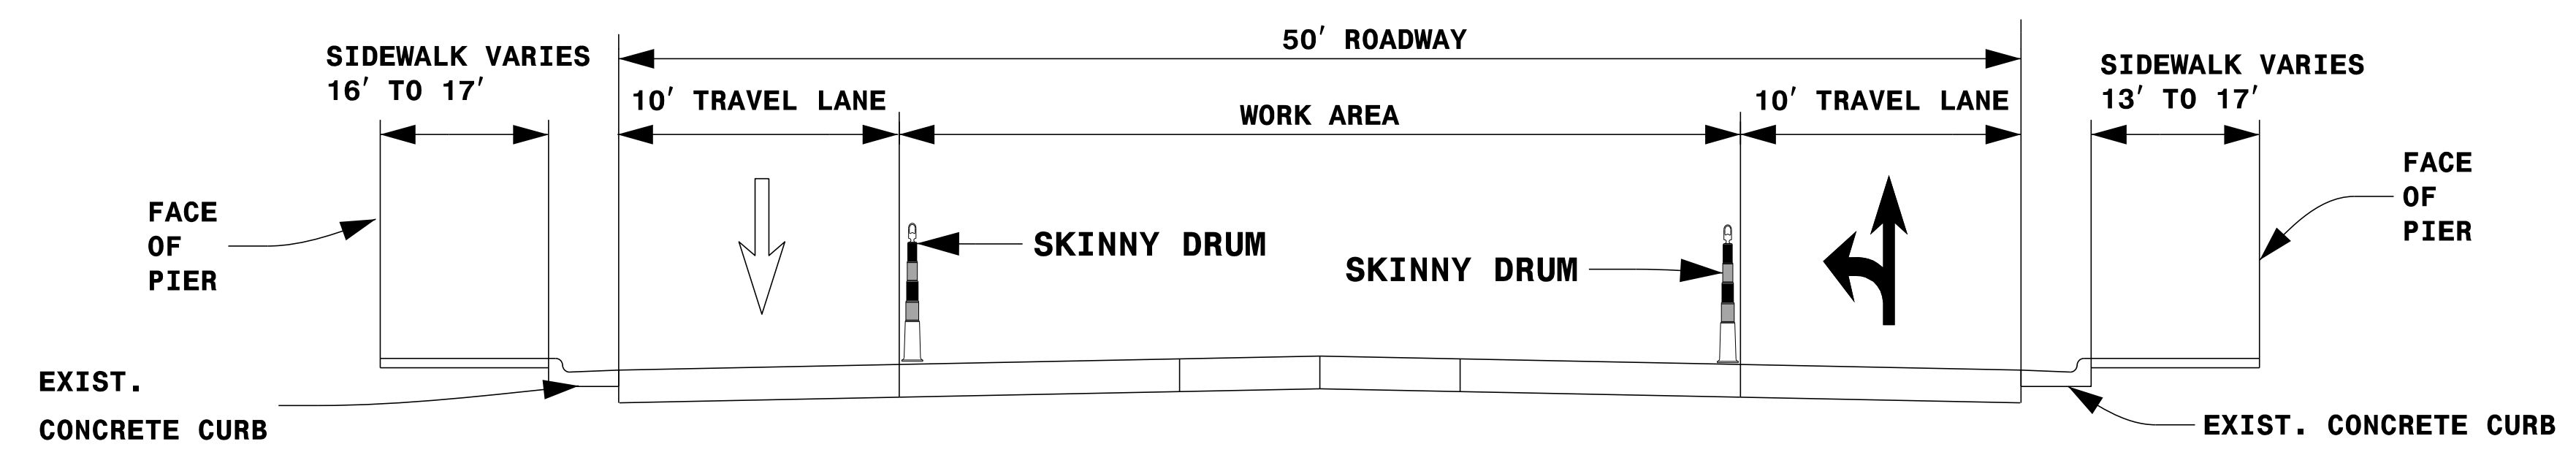


BEGIN SIGN INDEX
 1101.02 SHEET
 7 OF 14

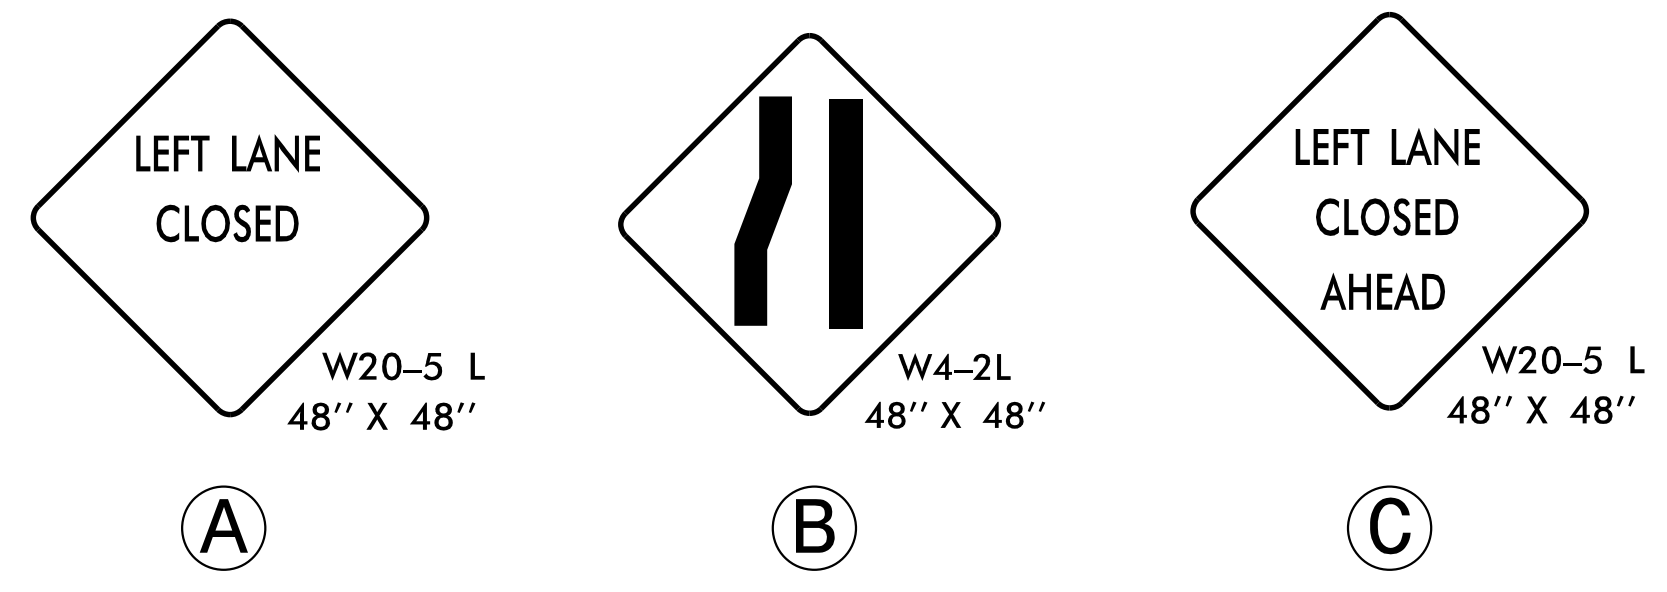


**TYPICAL SECTION
 TRYON ST.
 AT BRIDGE #327
 & BRIDGE #138
 (CENTER LANE)**

- TYPE III BARRICADES
- FLASHING ARROW PANEL
- FLASHING ARROW BOARD (TYPE C)
- FLASHING ARROW BOARD (TYPE C) (96" X 48" MIN.) "CAUTION MODE"
- TRUCK MOUNTED ATTENUATOR (TMA)
- SKINNY DRUM
- PORTABLE SIGN
- DIRECTION OF TRAFFIC FLOW
- WORK AREA

- NOTES:**
- TRAFFIC CONTROL DEVICES (A) THRU (C) SHALL BE INSTALLED PER ENGINEER'S INSTRUCTIONS.
 - THIS DRAWING IS TO BE USED IN CONJUNCTION WITH RSD 1101.02 SHEET 3 OF 14 AND SHEET 7 OF 14.

DocuSigned by
 John P. Mazeres, PE
 PROFESSIONAL ENGINEER
 SEAL
 043935
 ENGINEER
 JOHN P. MAZERES
 8/5/2021

**DOCUMENT NOT CONSIDERED FINAL
 UNLESS ALL SIGNATURES COMPLETED**

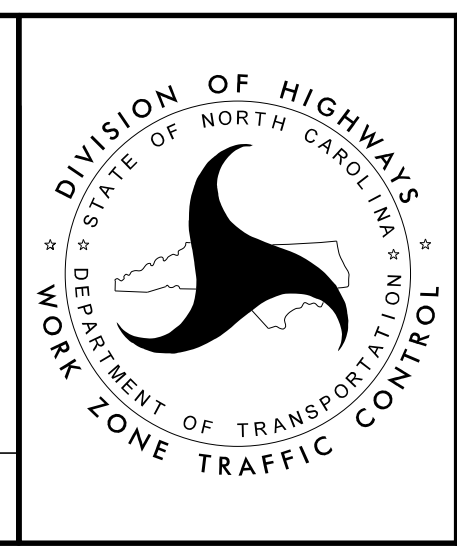

**LANE CLOSURE DETAIL
 TRYON STREET
 CENTER LANE
 POSTED SPEED: 25 MPH**

8/5/2021
 200_30_151746CD_TMP-27_LANE_CLOSURE_DETAIL_TRYON_ST_CENTER_LANE.dgn
 User: jduke