
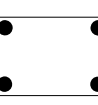
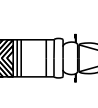



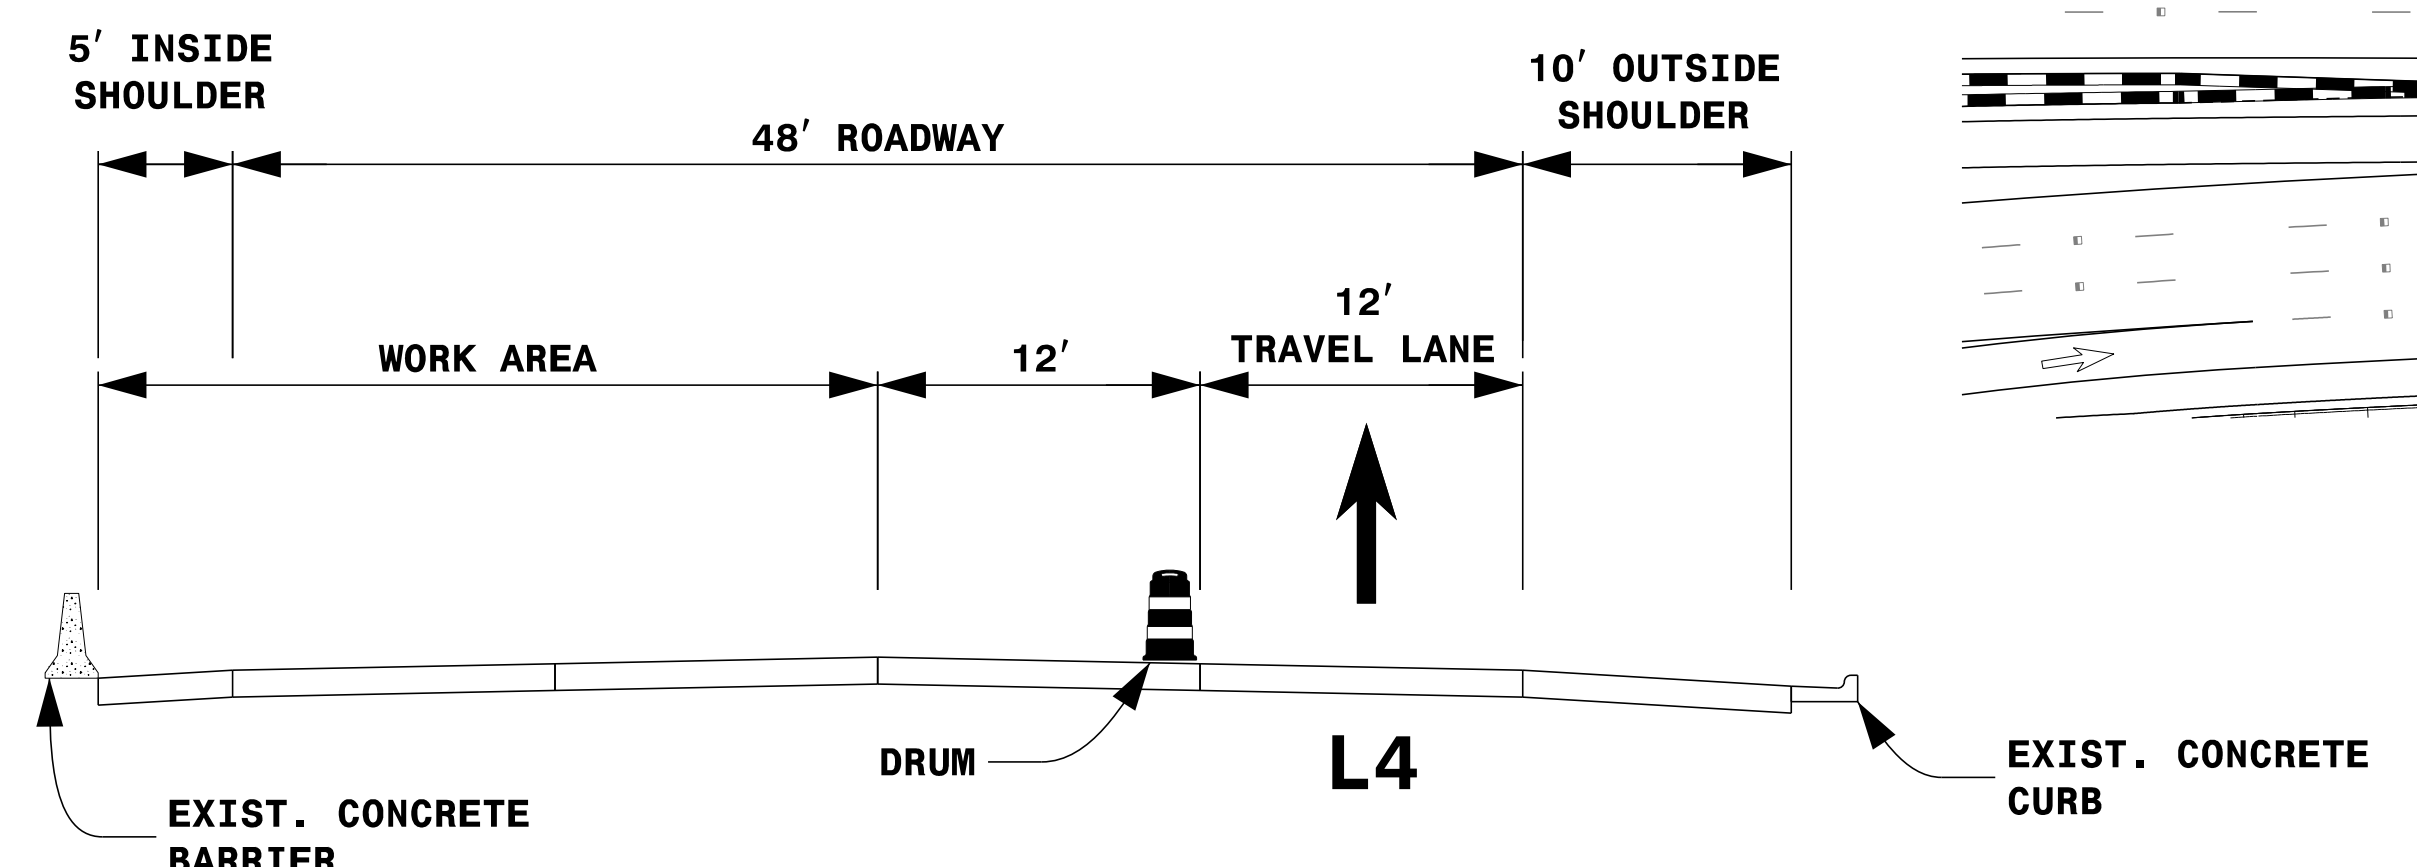
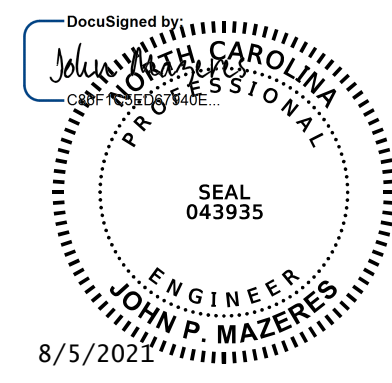



LEGEND	
	PORTABLE SIGN
	FLASHING ARROW BOARD (TYPE C) (96"X48" MIN.) "CAUTION MODE"
	TRUCK MOUNTED ATTENUATOR (TMA)
	WORK AREA
	DIRECTION OF TRAFFIC FLOW
	TRAFFIC DRUM

- NOTES:**
- THIS DRAWING IS TO BE USED IN CONJUNCTION WITH TMP-8 (OFFSITE DETOUR #34) AND RSD 1101.02 SHEET 8 OF 14.
 - FOR ENTRANCE AND EXIT RAMP SIGNING, REFER TO RSD 1101.01, DETAIL B & C.
 - FOR ADDITIONAL NOTES, SEE RSD 1101.01, SHEET 2.
 - SEE TMP-3 (BRIDGE REHABILITATION VICINITY MAP) FOR BRIDGE LOCATION.
 - TRAFFIC CONTROL DEVICES ① AND ② SHALL BE INSTALLED PER ENGINEER'S INSTRUCTIONS.

**TYPICAL SECTION
BRIDGE #332 NORTHBOUND**




 JOHN P. MAZERES
 ENGINEER
 8/5/2021
 DOCUMENT NOT CONSIDERED FINAL
 UNLESS ALL SIGNATURES COMPLETED

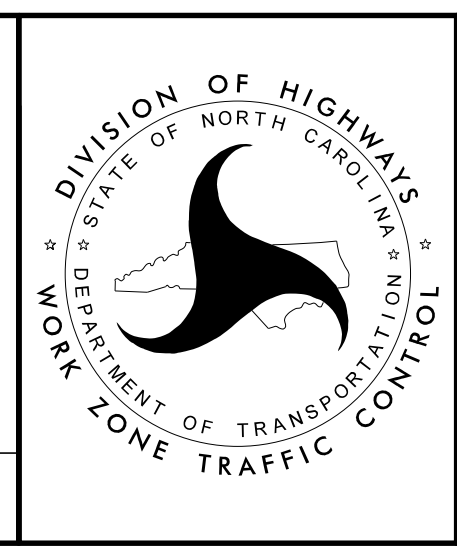

LANE CLOSURE DETAIL
 LOCATION D-7:
 BRIDGE #332
 NORTHBOUND
 (STEP 1 OF 2)

8/5/2021
 200.49.15746CD_TMP-46_LANE_CLOSURE_DETAIL_BRIDGE_332_NB_STEP_1OF_2.dgn
 User: jduke