
PROJ. REFERENCE NO.

I - 5746C

TMP - 50

Kisinger Campo & Associates Corp.
301 Fayetteville St., Suite 1500
Raleigh, NC 27601
John P. Mazeres, PE No. 043935
NC Firm License No: C-1506

BRIDGE REHABILITATION

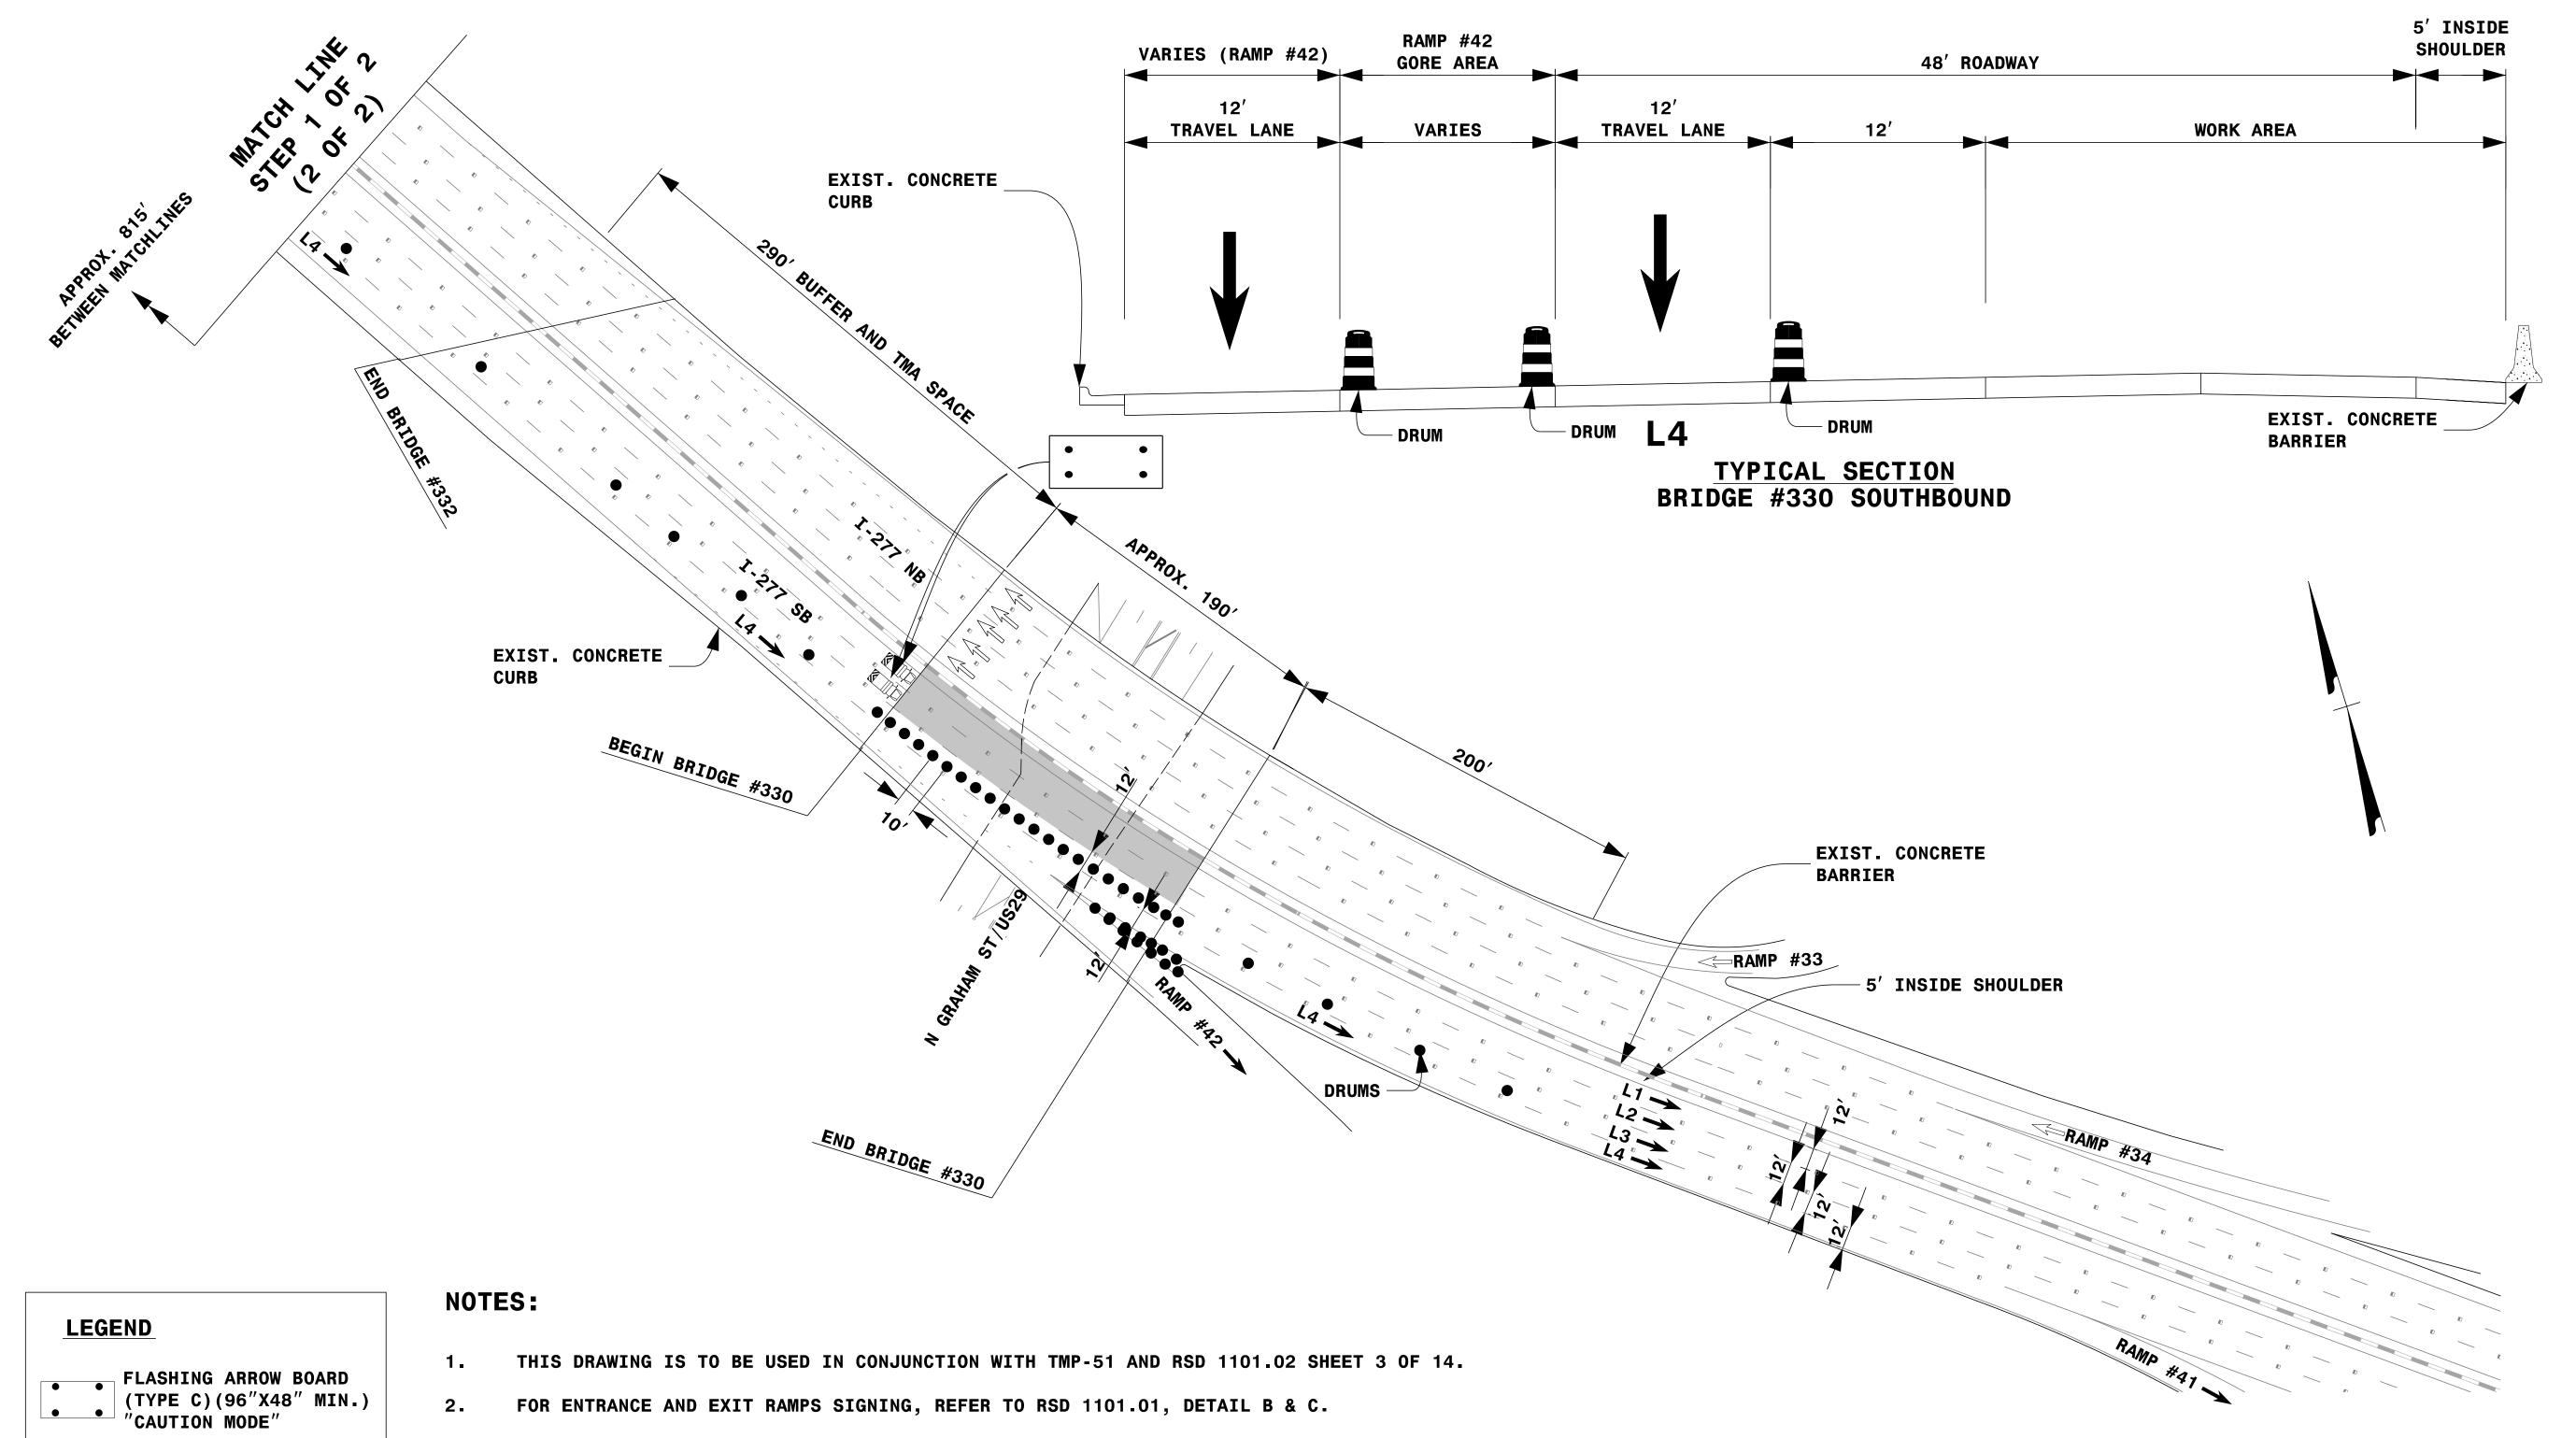


TRUCK MOUNTED ATTENUATOR (TMA)

WORK AREA

DIRECTION OF TRAFFIC FLOW

TRAFFIC DRUM

- 3. FOR ADDITIONAL NOTES, SEE RSD 1101.01, SHEET 2.
- 4. SEE TMP-3 (BRIDGE REHABILITATION VICINITY MAP) FOR BRIDGE LOCATION.
- 5. TRAFFIC CONTROL DEVICES SHALL BE INSTALLED PER ENGINEER'S INSTRUCTION.

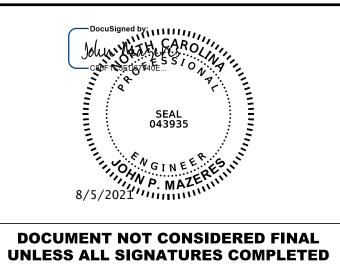



LANE CLOSURE DETAIL
LOCATION C-6:
BRIDGE #330
SOUTHBOUND
(STEP 1 OF 2)
(1 OF 2)