DocuSign Envelope ID: A90C897C-5FCD-4878-92CC-1468C57C438C


PROJ. REFERENCE NO.


I - 5746C

TMP - 51

Kisinger Campo & Associates Corp.
301 Fayetteville St., Suite 1500
Raleigh, NC 27601
KISINGER CAMPO & ASSOCIATES
NC Firm License No: C-1506

BRIDGE REHABILITATION

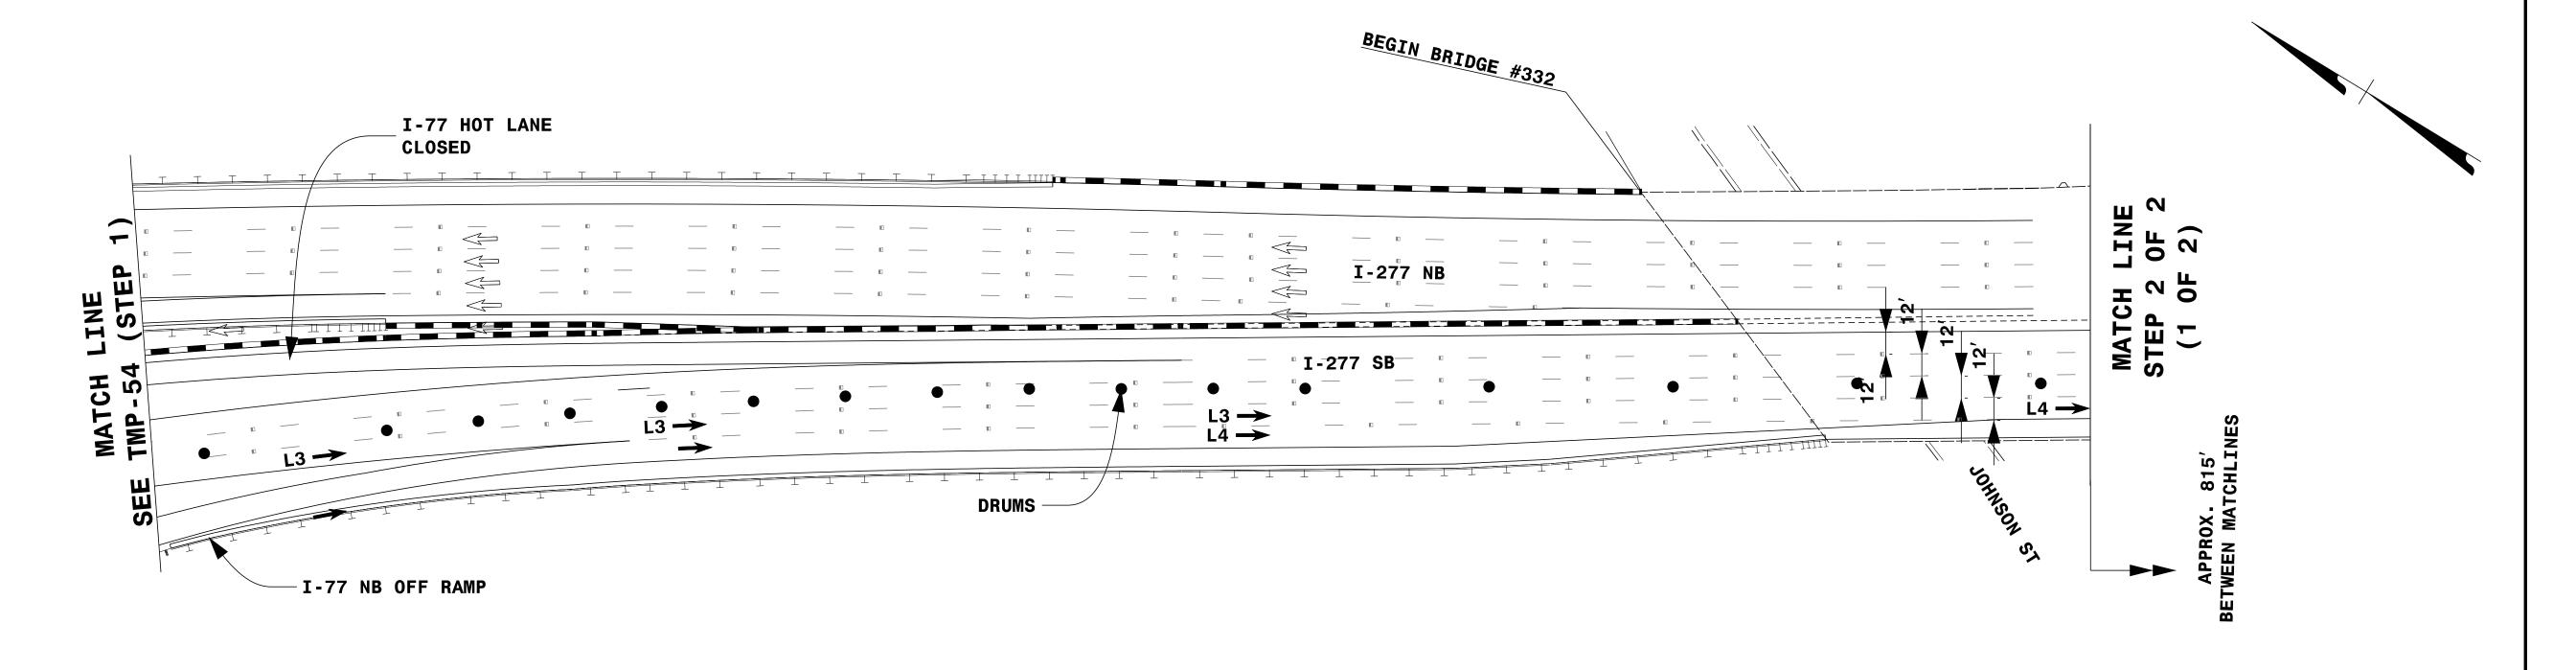


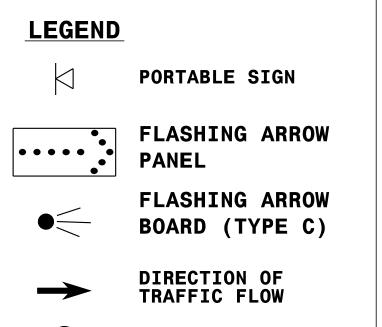

TRAFFIC DRUM

NOTES:

- 1. THIS DRAWING IS TO BE USED IN CONJUNCTION TMP-54 AND RSD 1101.02 SHEET 3 OF 14.
- 2. THIS DRAWING IS TO BE USED IN CONJUCTION WITH TMP-6C (PHASING NOTES SHEET 3 OF 3) I-77 HOT LANES CLOSURE MAP DETAIL TO CLOSE THE HOT LANES.
- 3. FOR ENTRANCE AND EXIT RAMPS SIGNING, REFER TO RSD 1101.01, DETAIL B & C.
- 4. FOR ADDITIONAL NOTES, SEE RSD 1101.01, SHEET 2.
- 5. SEE TMP-3 (BRIDGE REHABILITATION VICINITY MAP) FOR BRIDGE LOCATION.
- 6. TRAFFIC CONTROL DEVICES 1 AND 2 SHALL BE INSTALLED PER ENGINEER'S INSTRUCTIONS.

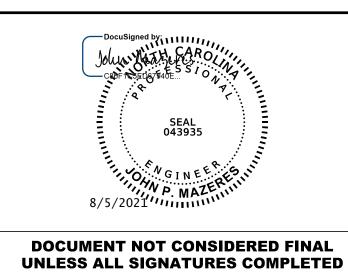



LANE CLOSURE DETAIL
LOCATION C-6:
BRIDGE #330
SOUTHBOUND
(STEP 1 OF 2)
(2 OF 2)