



BRIDGE REHABILITATION

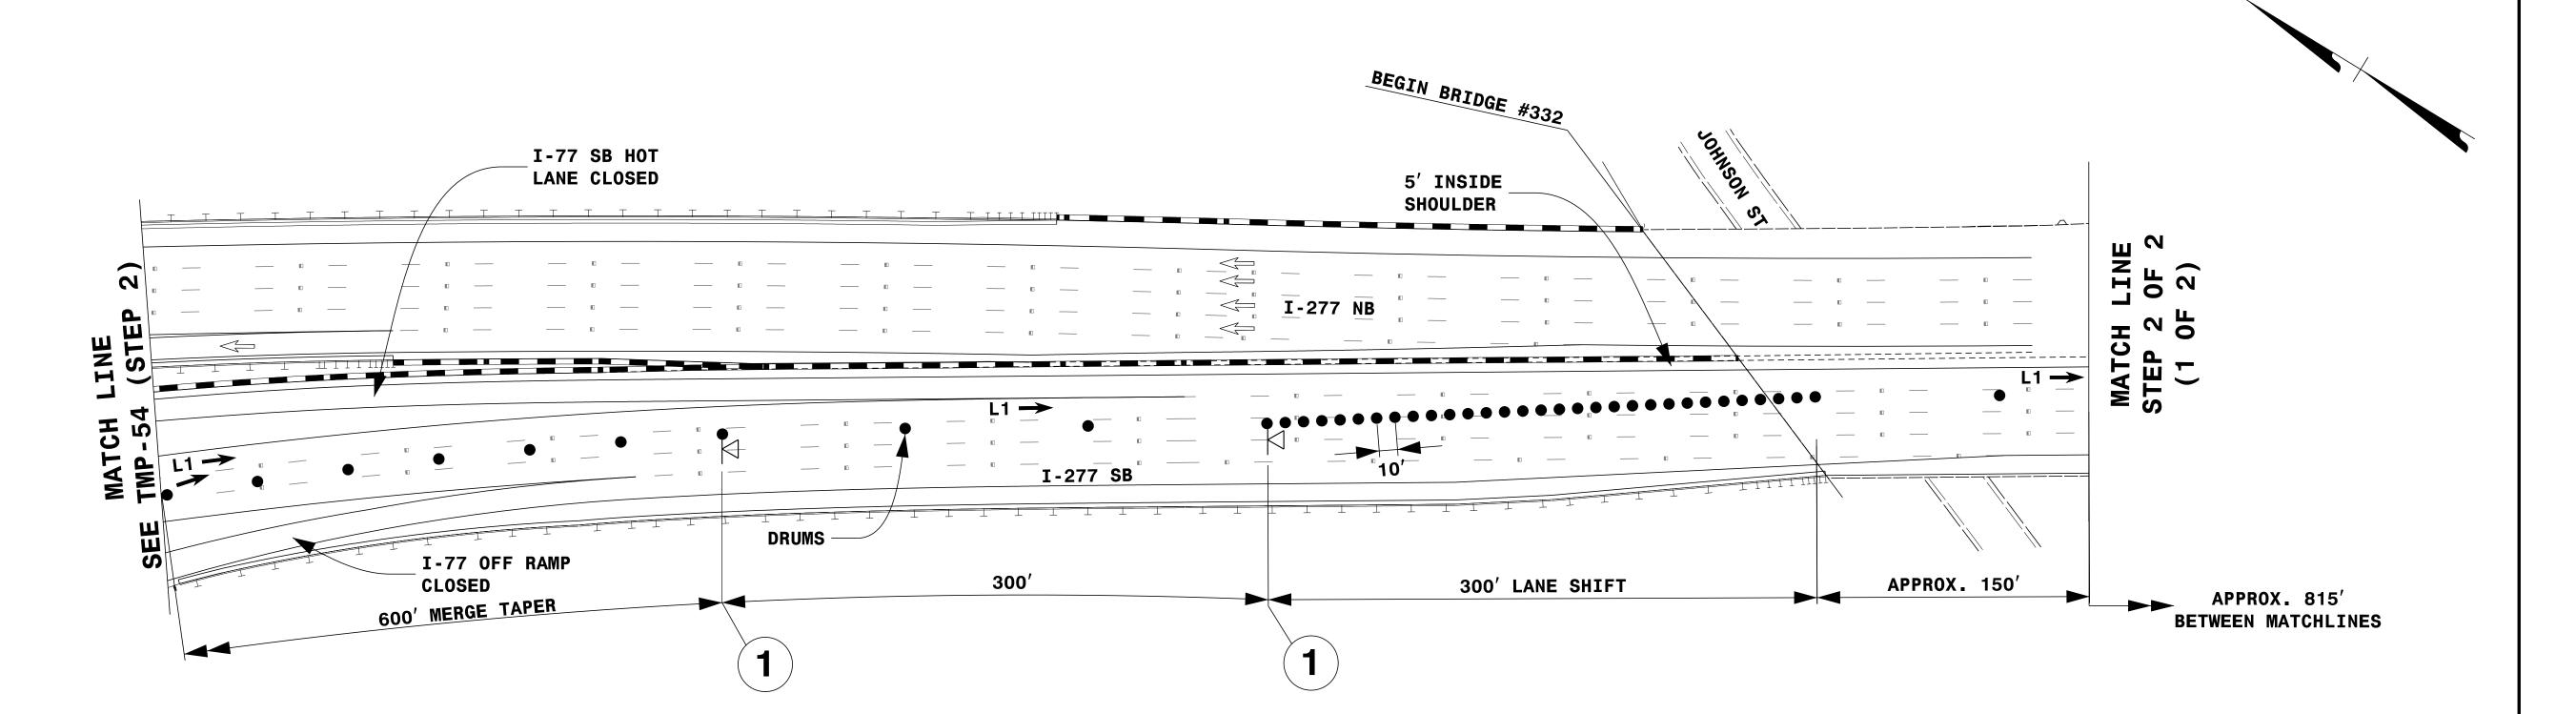

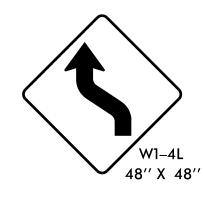



LEGEND

- PORTABLE SIGN

 FLASHING ARROW BOARD


 (TYPE C) (96"X48" MIN.)

 "CAUTION MODE"
- TRUCK MOUNTED ATTENUATOR (TMA)
- WORK AREA

 DIRECTION OF TRAFFIC
 FLOW
- TRAFFIC DRUM

NOTES:

- 1. THIS DRAWING IS TO BE USED IN CONJUNCTION WITH TMP-17 (OFFSITE DETOUR FOR I-77 NB RAMP ONTO I-277 SB), TMP-54 AND RSD 1101.02 SHEET 3 OF 14.
- 2. THIS DRAWING IS TO BE USED IN CONJUCTION WITH TMP-6C (PHASING NOTES SHEET 3 OF 3) I-77 HOT LANES CLOSURE MAP DETAIL TO CLOSE HOT LANES.
- 3. FOR ENTRANCE AND EXIT RAMPS SIGNING, REFER TO RSD 1101.01, DETAIL B & C.
- 4. FOR ADDITIONAL NOTES, SEE RSD 1101.01, SHEET 2.
- 5. SEE TMP-3 (BRIDGE REHABILITATION VICINITY MAP) FOR BRIDGE LOCATION.
- 6. TRAFFIC CONTROL DEVICE (1) SHALL BE INSTALLED PER ENGINEER'S INSTRUCTIONS.

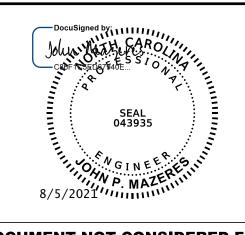

DOCUMENT NOT CONSIDERED FINAL UNLESS ALL SIGNATURES COMPLETED



LANE CLOSURE DETAIL
LOCATION C-6:
BRIDGE #330
SOUTHBOUND
(STEP 2 OF 2)
(2 OF 2)