
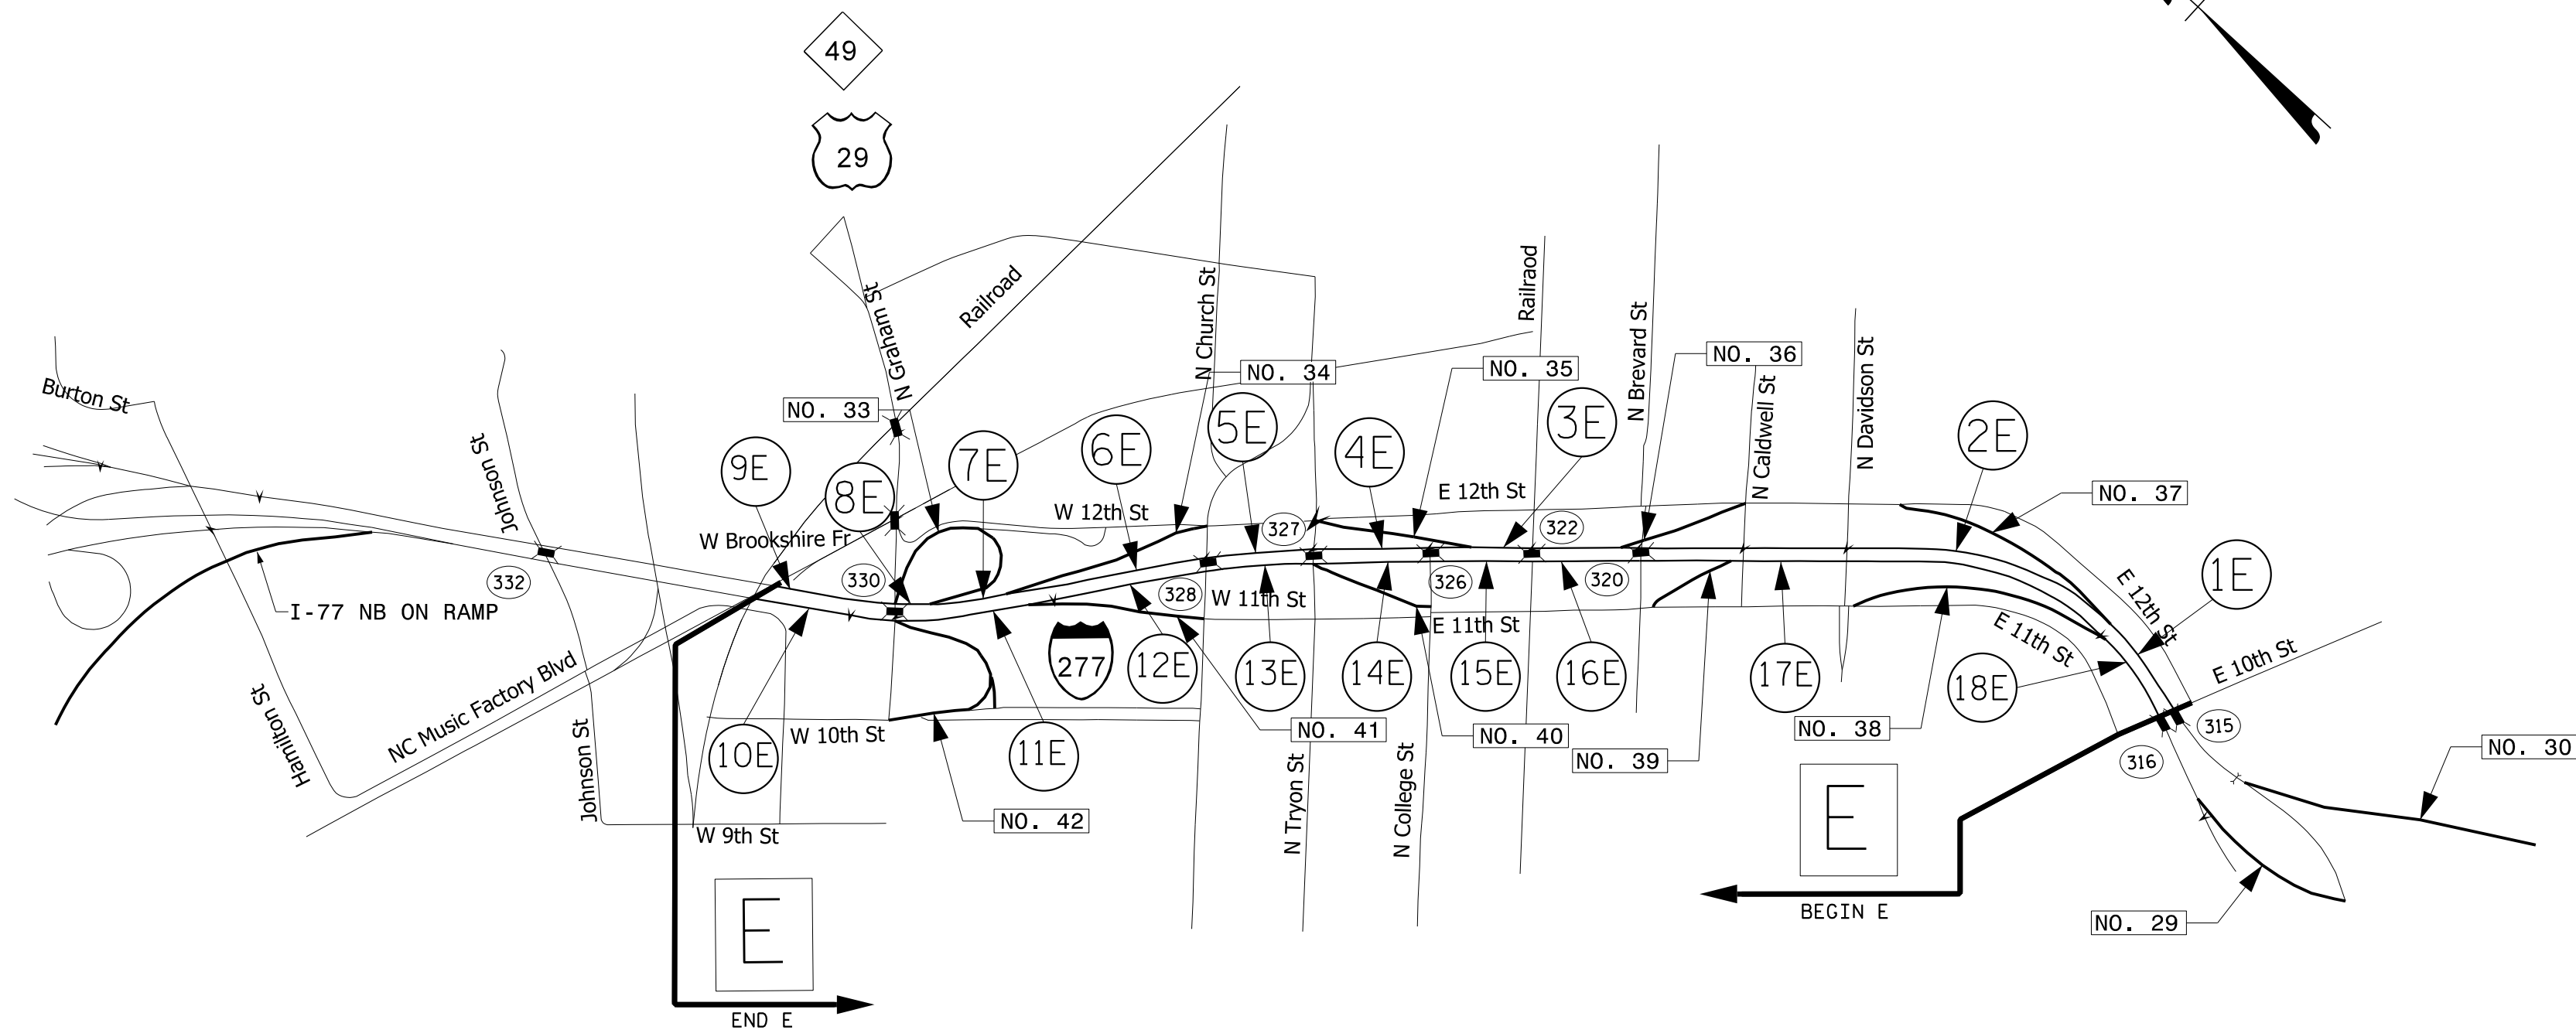


STATE OF NORTH CAROLINA  
DIVISION OF HIGHWAYS


TRANSPORTATION MANAGEMENT PLAN PART 2

MECKLENBURG COUNTY  
DIVISION 10

TYPE OF WORK: PAVEMENT PRESERVATION

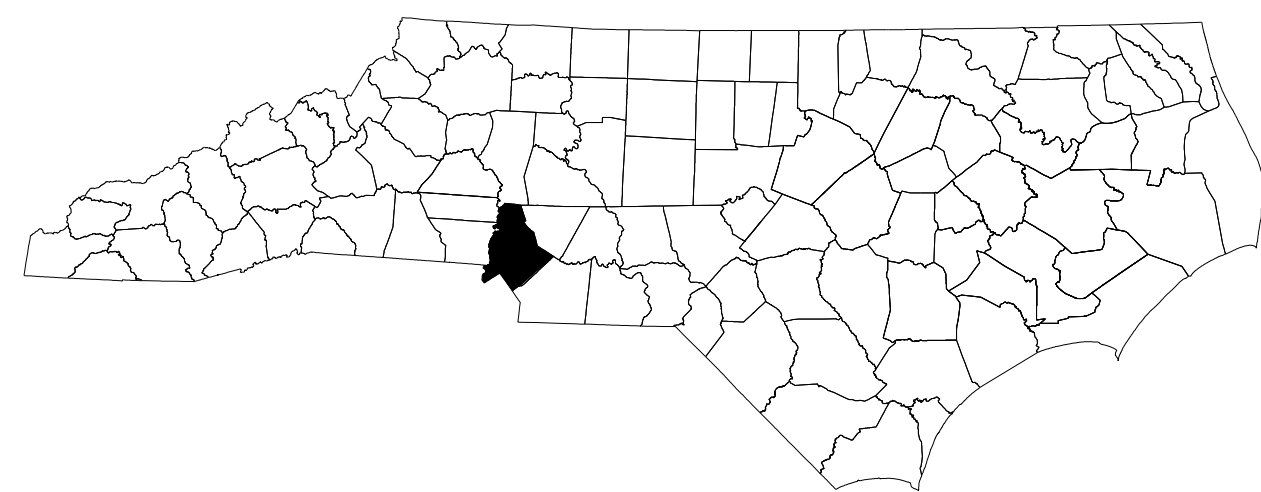


SEE SHEET TMP-3 FOR VICINITY MAP

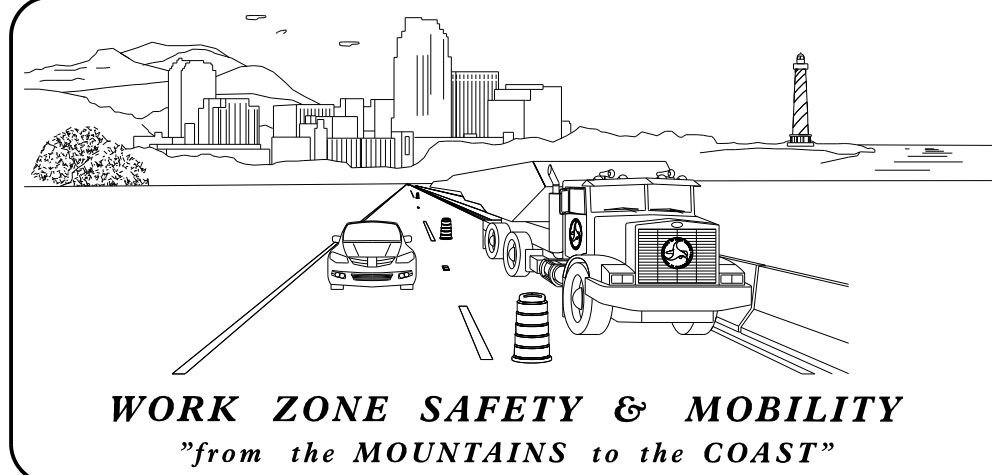

N.C.D.O.T. WORK ZONE TRAFFIC CONTROL  
 1561 MAIL SERVICE CENTER (MSC) RALEIGH, NC 27699-1561  
 750 N. GREENFIELD PARKWAY, GARNER, NC 27529 (DELIVERY)  
 PHONE: (919) 773-2800 FAX: (919) 771-2745

JOSEPH E. HUMMER, PE STATE TRAFFIC MANAGEMENT ENGINEER  
 DON A. PARKER, PE TRAFFIC CONTROL PROJECT ENGINEER  
 KARMEN DAIS, PE TRAFFIC CONTROL PROJECT DESIGN ENGINEER  
 TRAFFIC CONTROL DESIGN ENGINEER

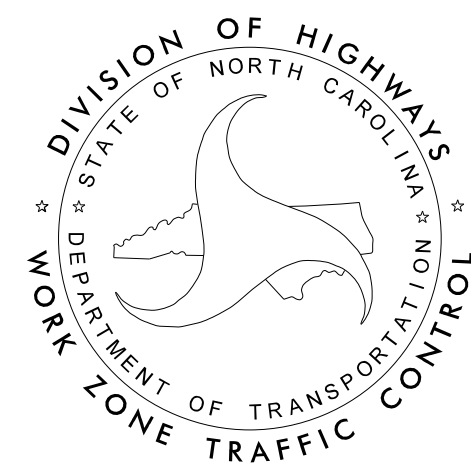

INDEX OF SHEETS


SHEET NO.	TITLE
SEE SHEET TMP-4 FOR INDEX OF SHEETS	

SHEET NO.  
TMP-1

DOCUMENT NOT CONSIDERED FINAL  
UNLESS ALL SIGNATURES COMPLETED



Kisinger Campo & Associates Corp.  
301 Fayetteville St., Suite 1500  
Raleigh, NC 27601  
John P. Mazeres, PE No. 043935  
NC Firm License No: C-1506

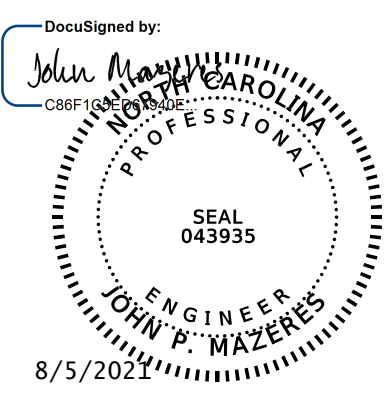

TIP PROJECT: I-5746C

8/5/2021 2:00:15 PM E:\15746E-TMP-1-TITLE-SHEET-VICINITY-MAP.dgn User: jduke