


DETOUR DESCRIPTION:  
E. 12TH ST. TO I-277 NB ENTRANCE RAMP

NOTES:  
TRAFFIC CONTROL DEVICES ① THRU ③ AND ④ THRU ⑧ SHALL BE INSTALLED PER ENGINEER'S INSTRUCTIONS.

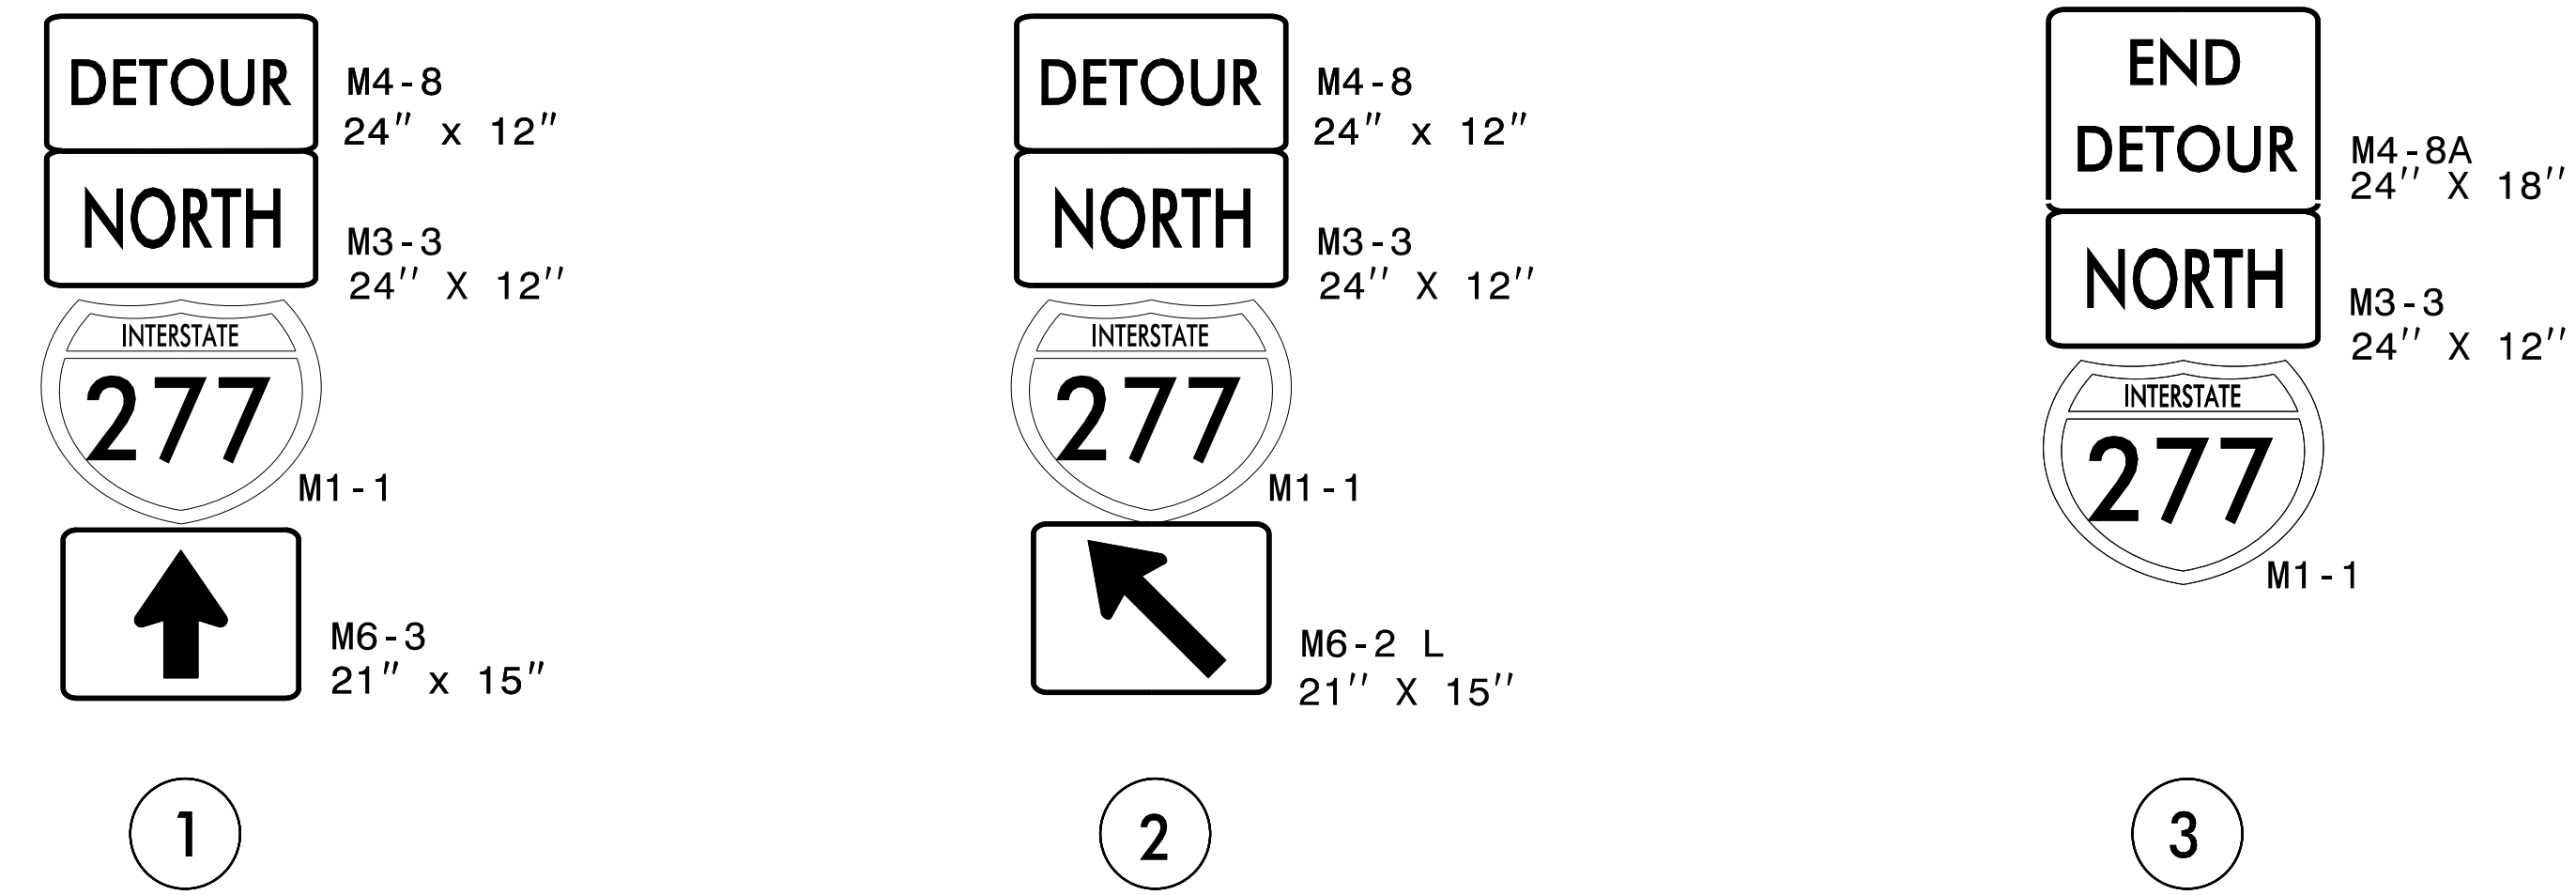

<p>DocuSigned by: <i>John P. Mazeres</i> SEAL ENGINEER JOHN P. MAZERES 8/5/2021</p>	<p>DIVISION OF HIGHWAYS STATE OF NORTH CAROLINA DEPARTMENT OF TRANSPORTATION WORK ZONE TRAFFIC CONTROL</p>	<p>OFFSITE DETOUR 36 SIGNING AND ROAD CLOSURE SIGNING</p>
<p>DOCUMENT NOT CONSIDERED FINAL UNLESS ALL SIGNATURES COMPLETED</p>		

8/5/2021 2:00:20 PM I-277-12-OFFSITE DETOUR 36 SIGNING AND ROAD CLOSURE\_SIGNING.dgn User: jduke