



LEGEND	
	PORTABLE SIGN
	FLASHING ARROW BOARD (TYPE C) (96"X48" MIN.) "CAUTION MODE"
	TRUCK MOUNTED ATTENUATOR (TMA)
	WORK AREA
	DIRECTION OF TRAFFIC FLOW
	TRAFFIC DRUM

- NOTES:**
1. THIS DRAWING IS TO BE USED IN CONJUNCTION WITH RSD 1101.02 SHEET 3 OF 14.
 2. FOR ENTRANCE AND EXIT RAMPS SIGNING, REFER TO RSD 1101.01, DETAIL B & C.
 3. FOR ADDITIONAL NOTES, SEE RSD 1101.01, SHEET 2.
 4. SEE TMP-3 (PAVEMENT PRESERVATION VICINITY MAP) FOR SECTION LOCATIONS.
 5. TRAFFIC CONTROL DEVICES ① THRU ④ SHALL BE INSTALLED PER ENGINEER'S INSTRUCTIONS.

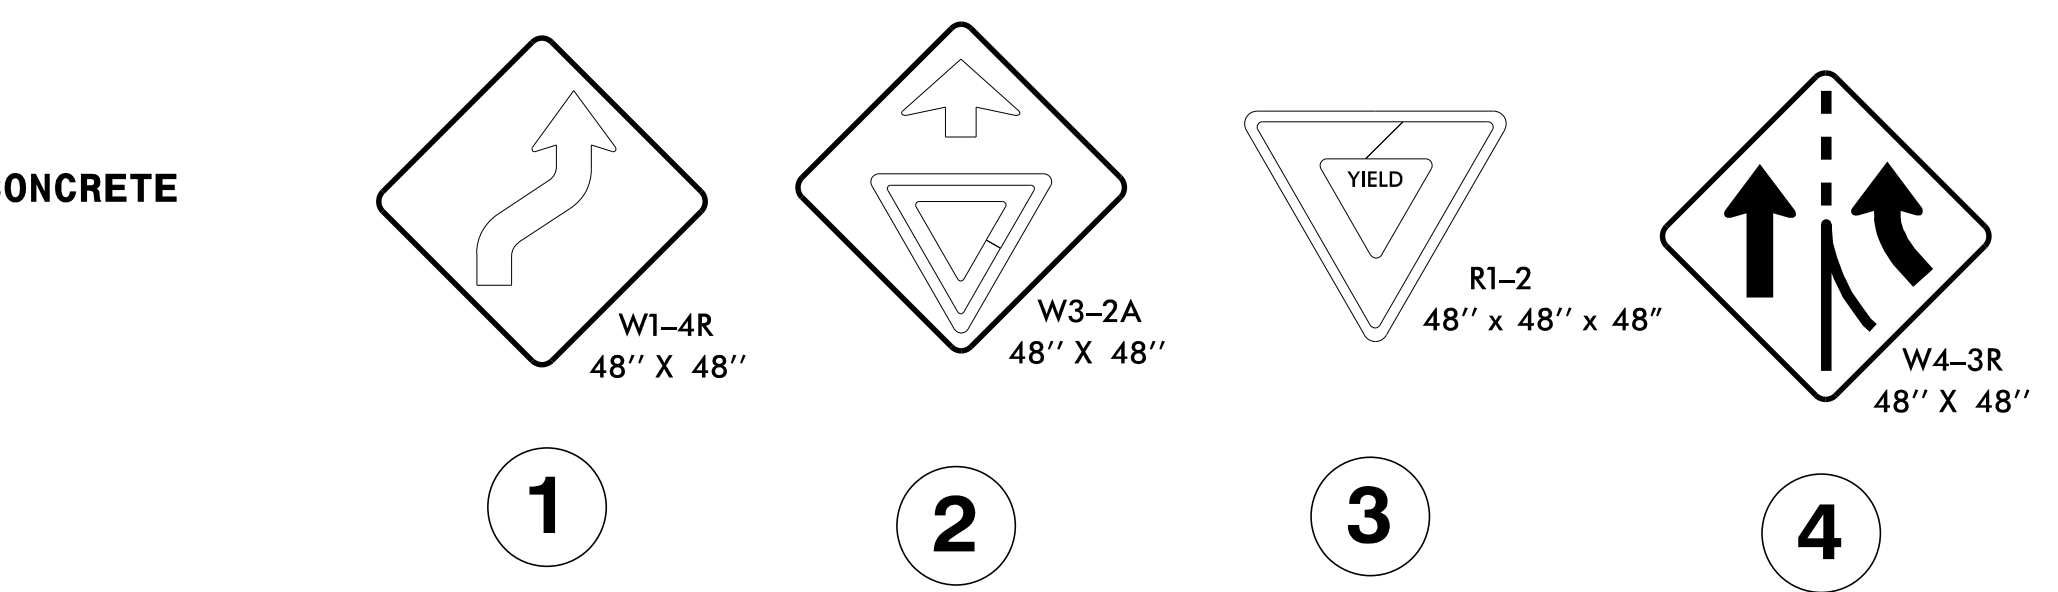

8/5/2021 2:00:35 PM I-5746E-TMP-21-LANE CLOSURE DETAIL SECTION 1E NORTHBOUND (STEP 1 OF 2).dgn User: jduke

DocuSigned by:
John P. Mazeres
SEAL
043935
ENGINEER
JOHN P. MAZERES
8/5/2021

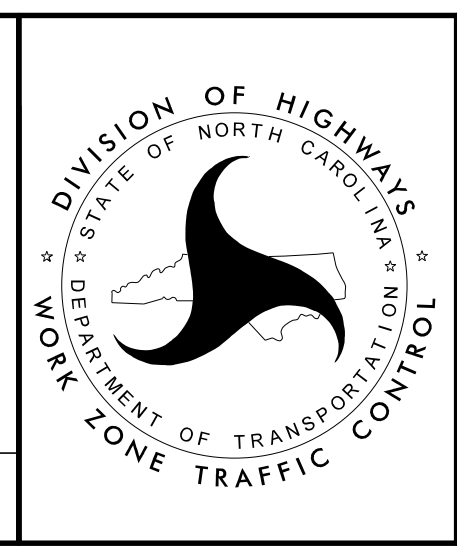

LANE CLOSURE DETAIL
SECTION 1E
NORTHBOUND
(STEP 1 OF 2)

DOCUMENT NOT CONSIDERED FINAL
UNLESS ALL SIGNATURES COMPLETED