
PROJ. REFERENCE NO.

I - 5746C

TMP - 32

Kisinger Campo & Associates Corp
301 Fayetteville St., Suite 1500
Raleigh, NC 27601
John P. Mazeres, PE No. 043935
NC Firm License No: C-1506

PAVEMENT PRESERVATION

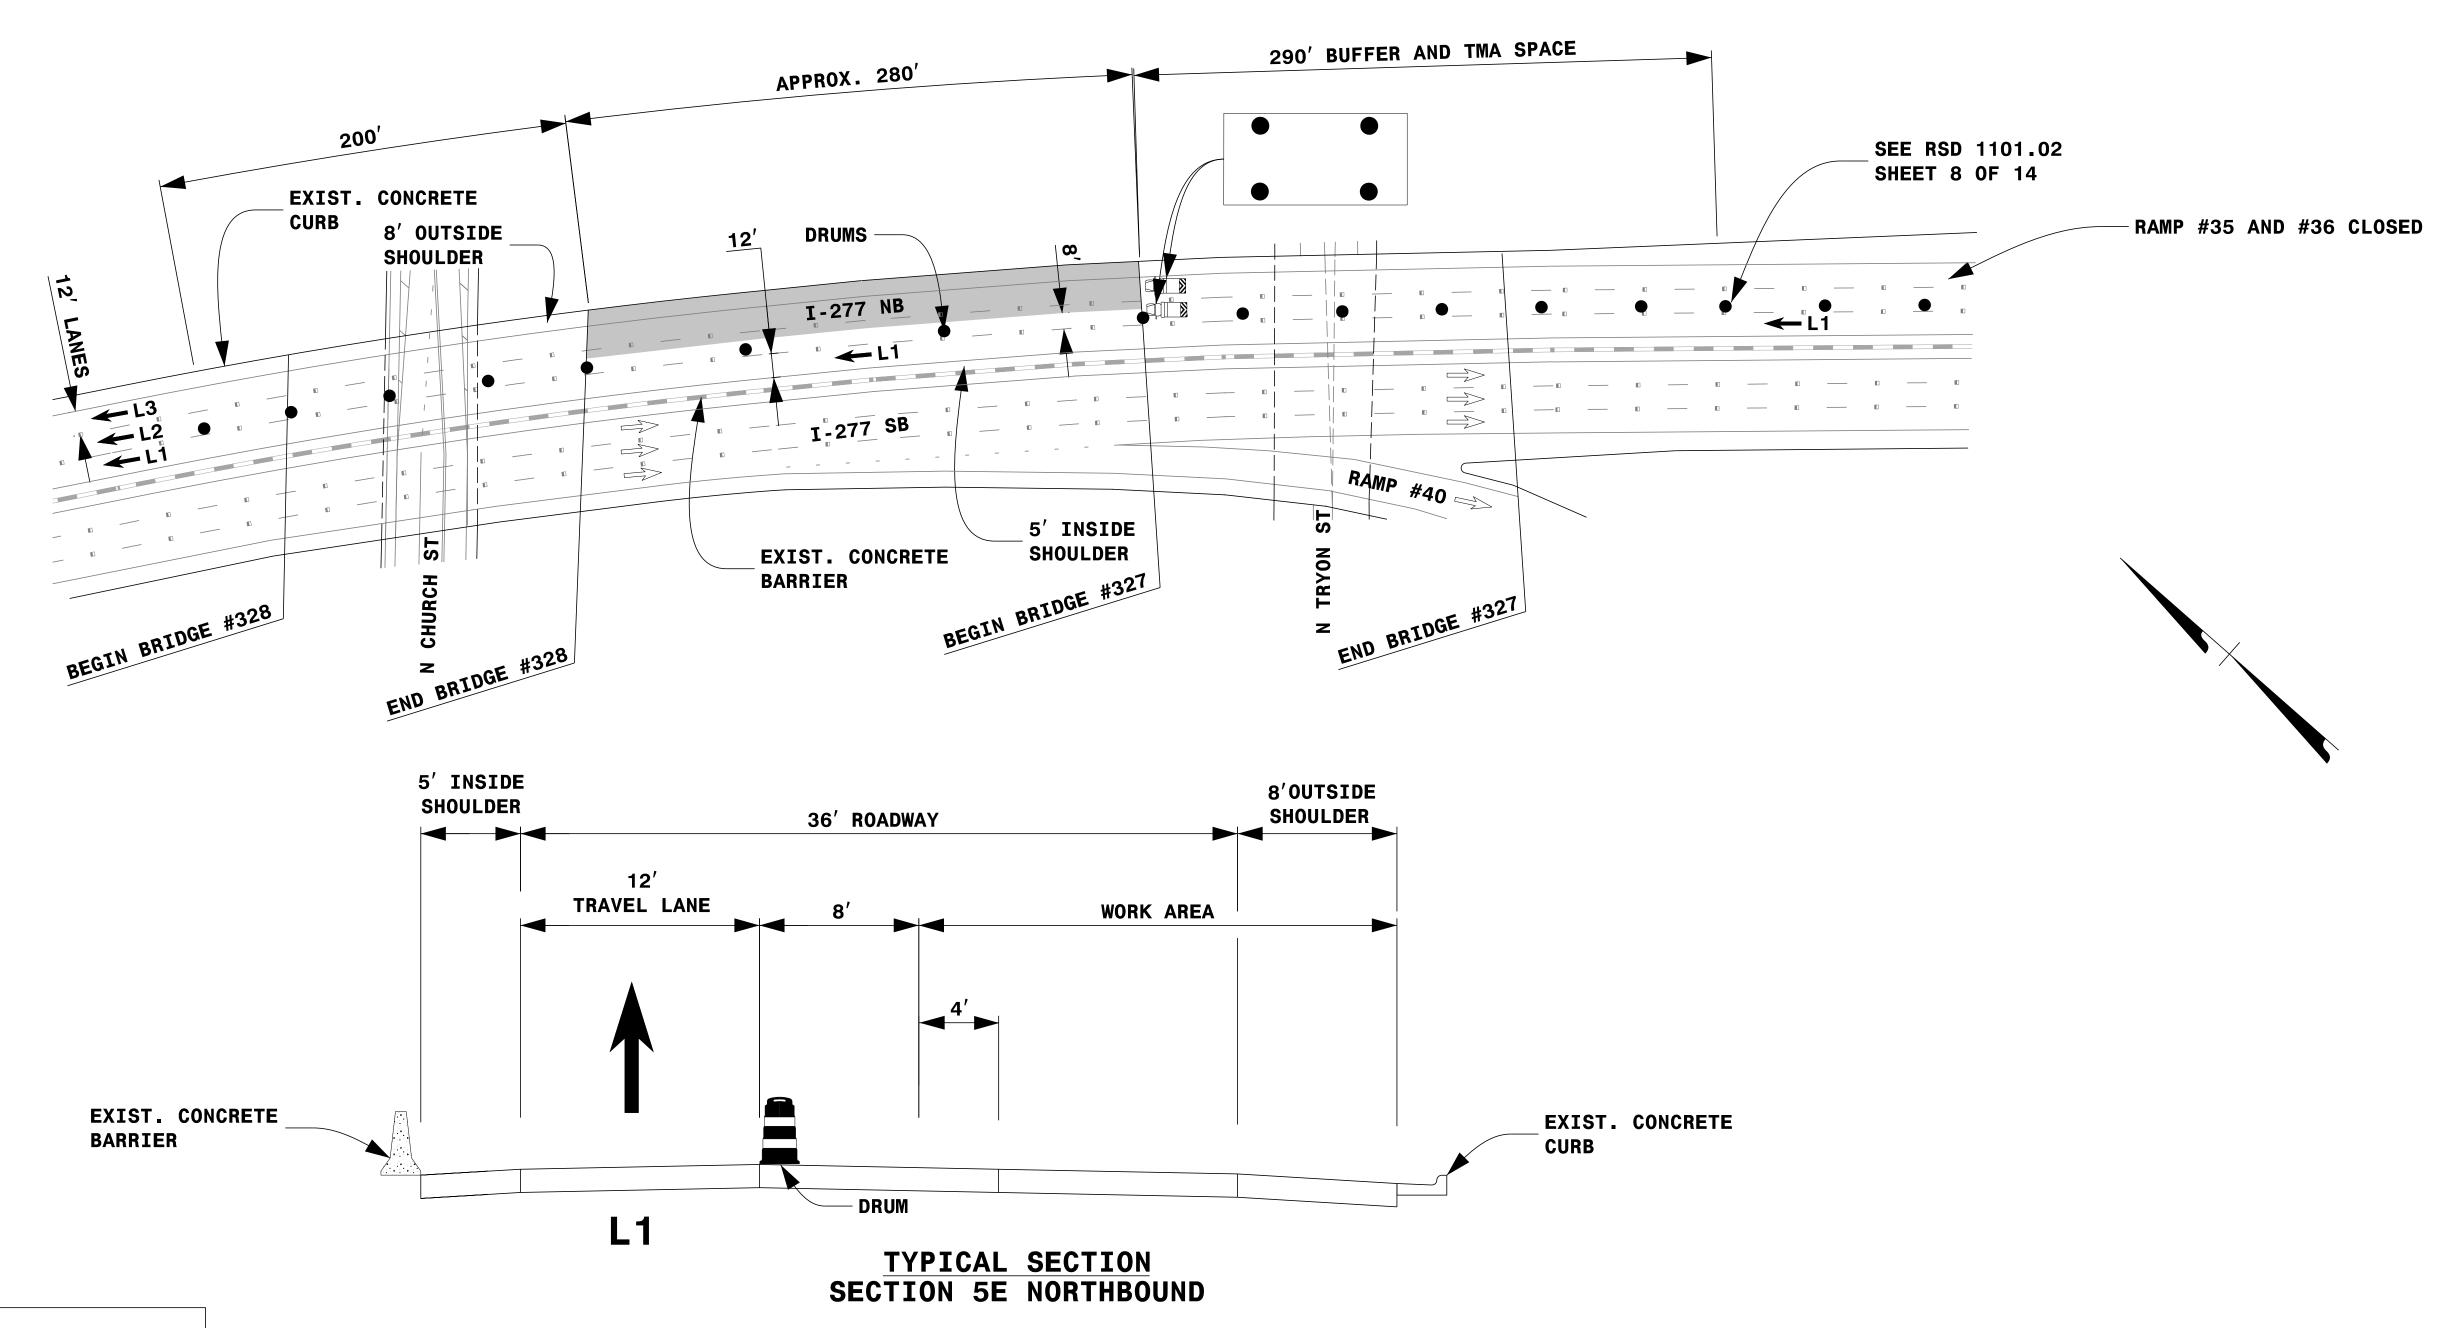


LEGEND

- FLASHING ARROW BOARD
 (TYPE C)(96"X48" MIN.)
 "CAUTION MODE"
- TRUCK MOUNTED ATTENUATOR (TMA)
- WORK AREA
- DIRECTION OF TRAFFIC
- TRAFFIC DRUM

NOTES:

- 1. THIS DRAWING IS TO BE USED IN CONJUNCTION WITH TMP-11 (OFFSITE DETOUR #35), TMP-12 (OFFSITE DETOUR #36) AND RSD 1101.02 SHEET 8 OF 14.
- 2. FOR ENTRANCE AND EXIT RAMPS SIGNING, REFER TO RSD 1101.01, DETAIL B & C.
- 3. FOR ADDITIONAL NOTES, SEE RSD 1101.01, SHEET 2.
- 4. SEE TMP-3 (PAVEMENT PRESERVATION VICINITY MAP) FOR SECTION LOCATIONS.
- 5. TRAFFIC CONTROL DEVICES SHALL BE INSTALLED PER ENGINEER'S INSTRUCTIONS.

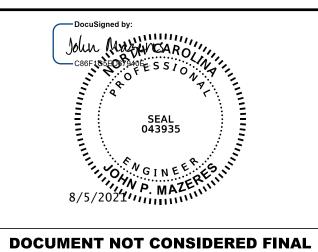

UNLESS ALL SIGNATURES COMPLETED

ONE TRANSPORD

LANE CLOSURE DETAIL
SECTION 5E
NORTHBOUND
(STEP 2 OF 2)