


PLAN

FOR JOINT DETAILS AND SECTION A-A, SEE "JOINT DETAILS" SHEET


 BRIDGE JOINT DEMOLITION

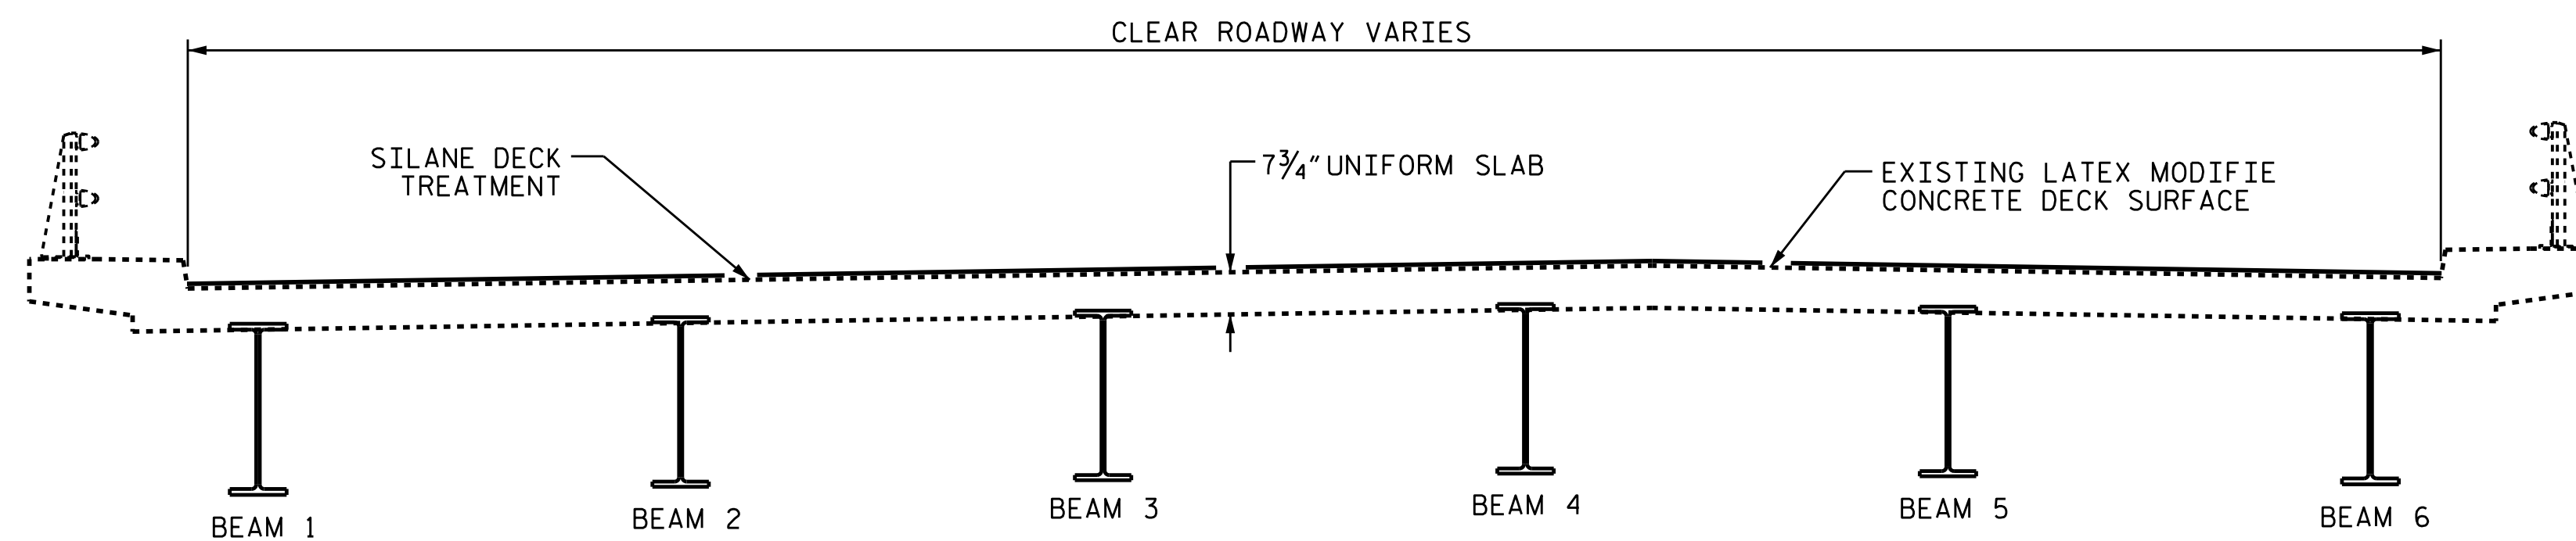


EXISTING TYPICAL SECTION

SPAN C SHOWN, OTHER SPANS SIMILAR

PROJECT NO. I-5746C
MECKLENBURG COUNTY
 BRIDGE NO. 590044

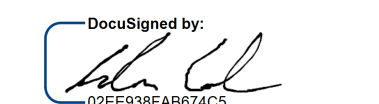DocuSigned by:

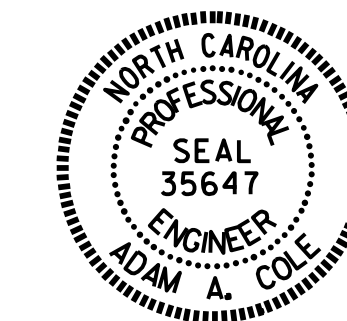


8/23/2021

STATE OF NORTH CAROLINA
 DEPARTMENT OF TRANSPORTATION
 RALEIGH

**TYPICAL SECTION
 AND DECK CRACK
 SEAL PREPARATION**

SUMMARY OF QUANTITIES		
	ESTIMATE	ACTUAL
SHOTBLASTING BRIDGE DECK	1,672 SQ. YDS.	
CONCRETE FOR DECK REPAIR	2.0 CU. FT.	
SILANE DECK TREATMENT	1,672 SQ. YDS.	
BRIDGE JOINT DEMOLITION	122.3 SQ. FT.	

DRAWN BY : REZA KOUCHEKI DATE : 05/2021
 CHECKED BY : ASRA YASMEEN DATE : 05/2021

23-AUG-2021 11:54
 R:\Structures\FINAL PLANS\Bridge 44\401.005.I5746C.SMU.TS.S1-03.590044.dgn
 dacole

DOCUMENT NOT CONSIDERED
 FINAL UNLESS ALL
 SIGNATURES COMPLETED

REVISIONS						SHEET NO.
NO.	BY:	DATE:	NO.	BY:	DATE:	S1-3
1			3			TOTAL SHEETS
2			4			274